


STATE	PROJECT NO.	YEAR	SHEET NO.	TOTAL SHEETS
KANSAS	87 N-0287-01	2003	29	107

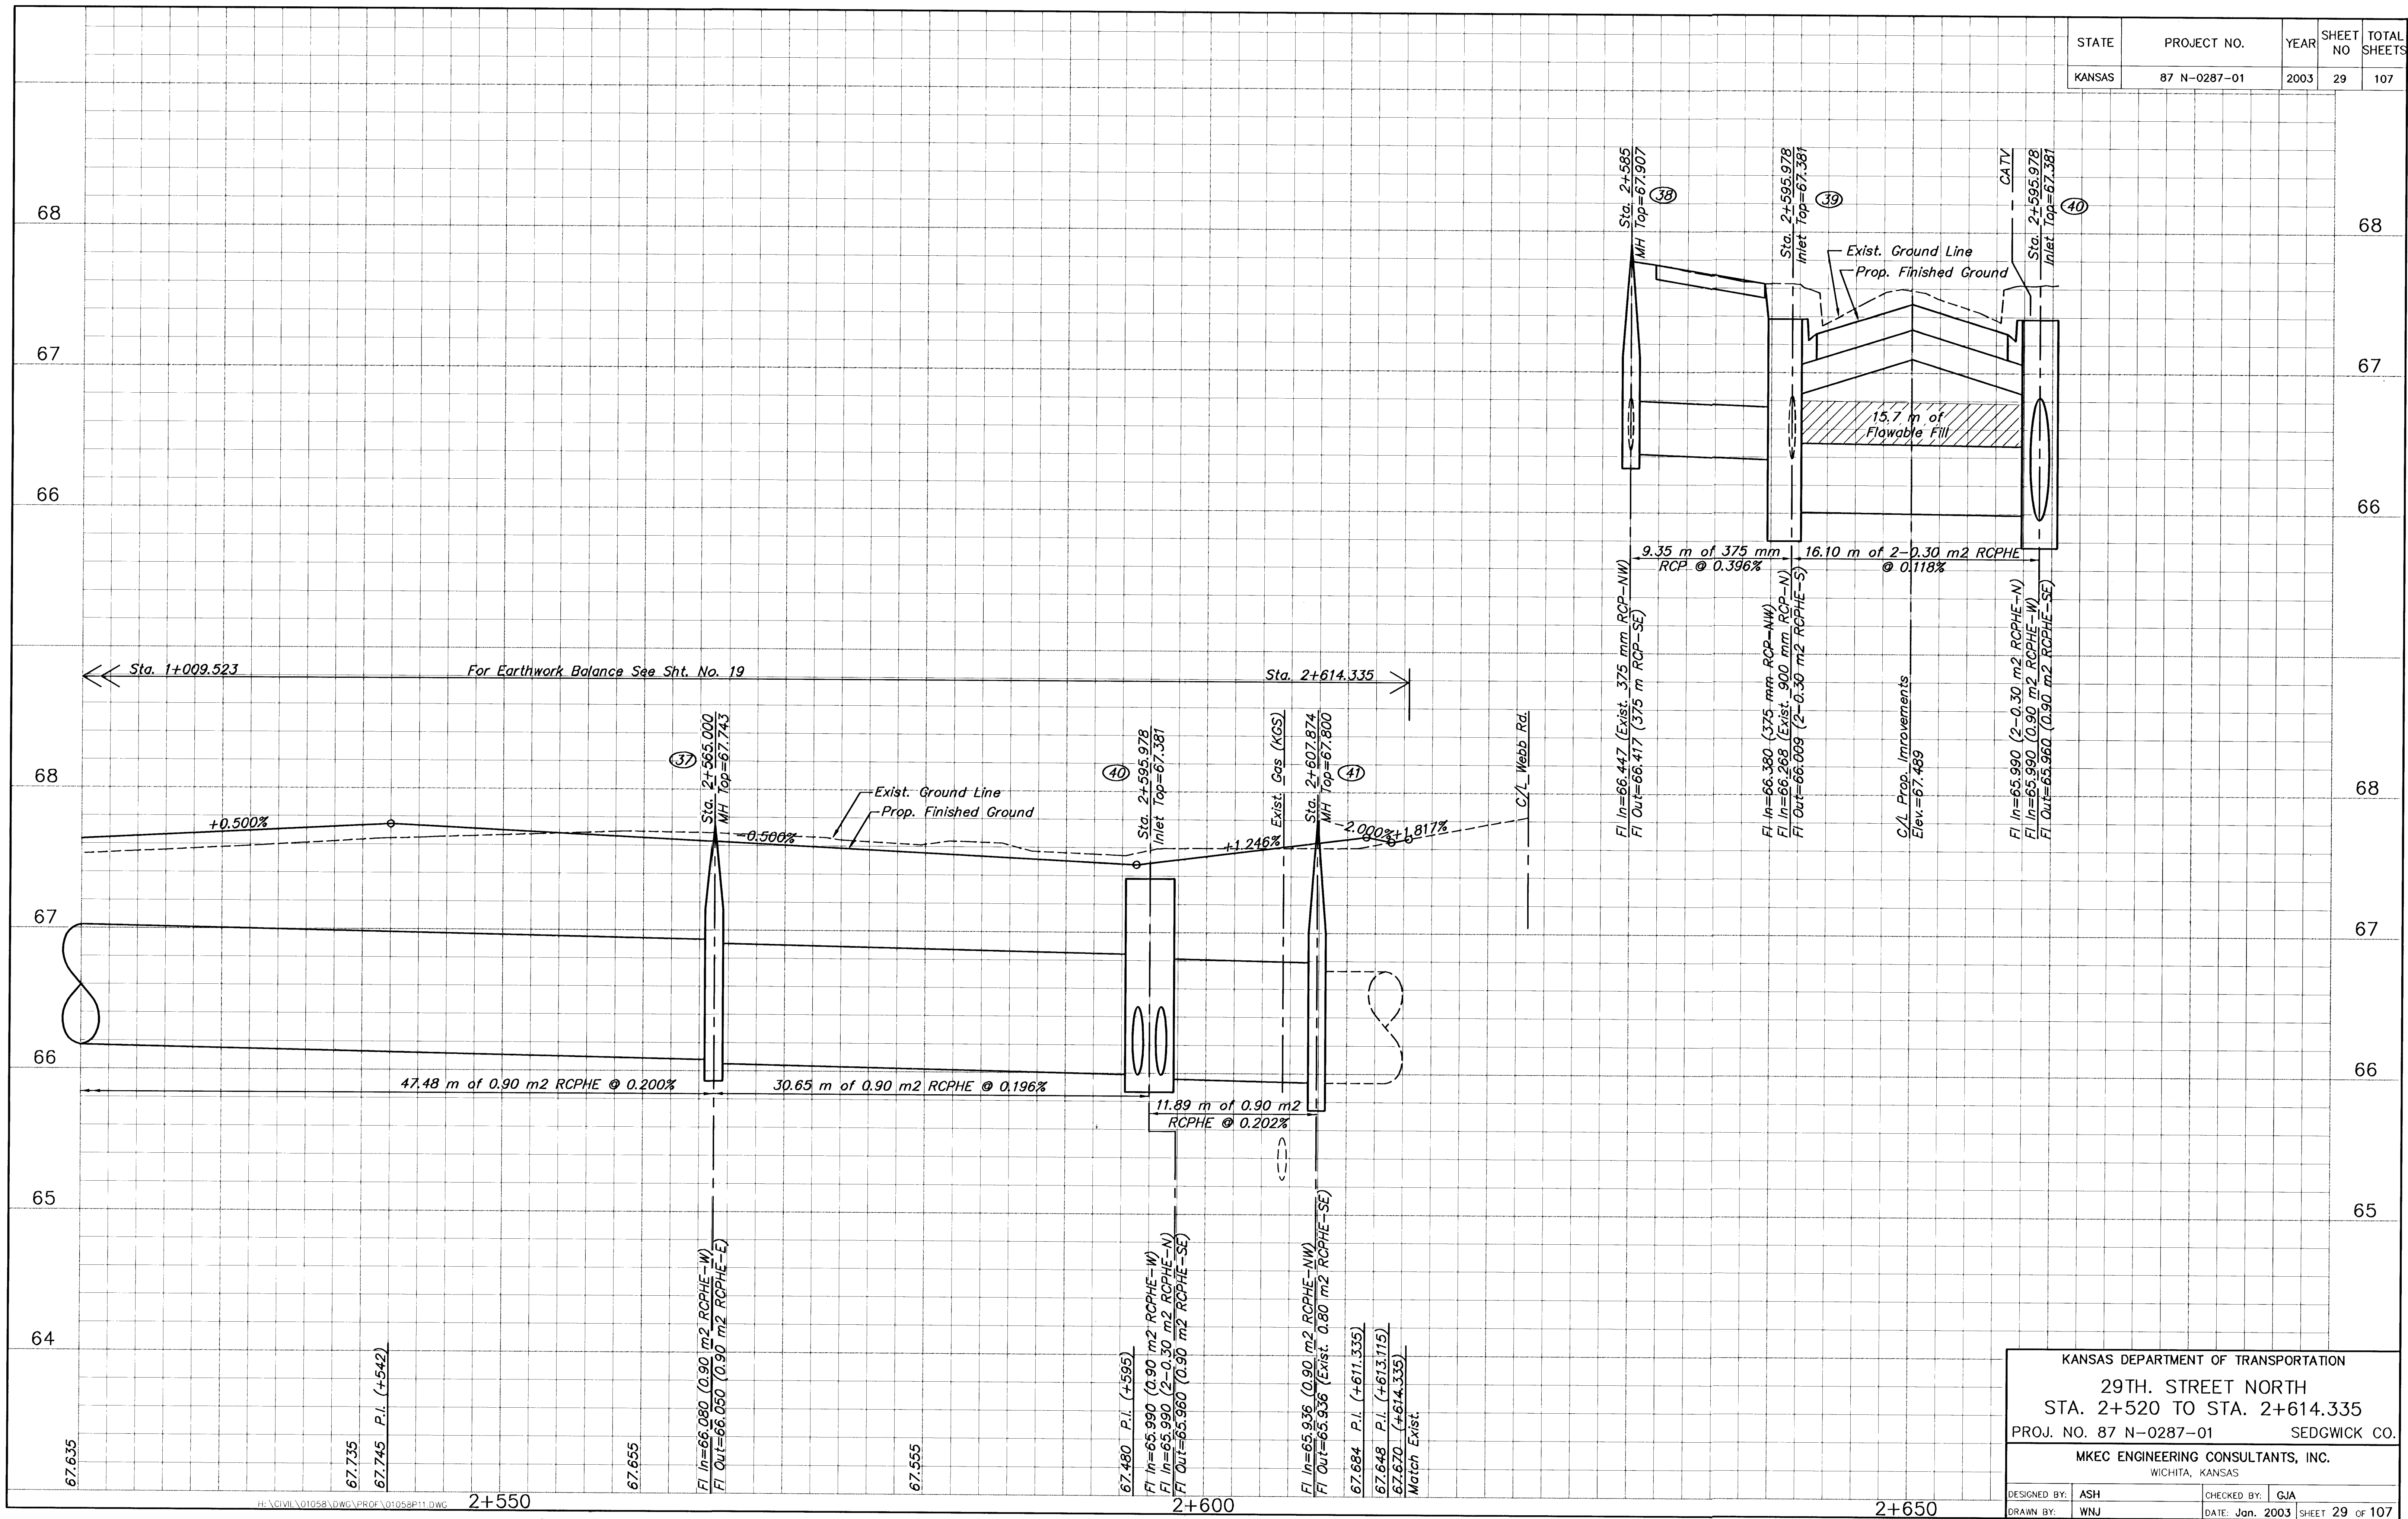

KANSAS DEPARTMENT OF TRANSPORTATION			
29TH. STREET NORTH			
STA. 2+520 TO STA. 2+614.335			
PROJ. NO. 87 N-0287-01		SEDGWICK CO.	
MKEC ENGINEERING CONSULTANTS, INC.			
WICHITA, KANSAS			
DESIGNED BY: ASH	CHECKED BY: GJA		
DRAWN BY: WNU	DATE: Jan. 2003	SHEET 29 OF 107	