


FHWA REG NO.	STATE	PROJECT NO.	YEAR	SHEET NO.	TOTAL SHEETS
7	KANSAS	87 N-0287-01	2003	86	107

FINAL SURVEY	PLOTTED AREAS	DATE
AREAS CHECKED		

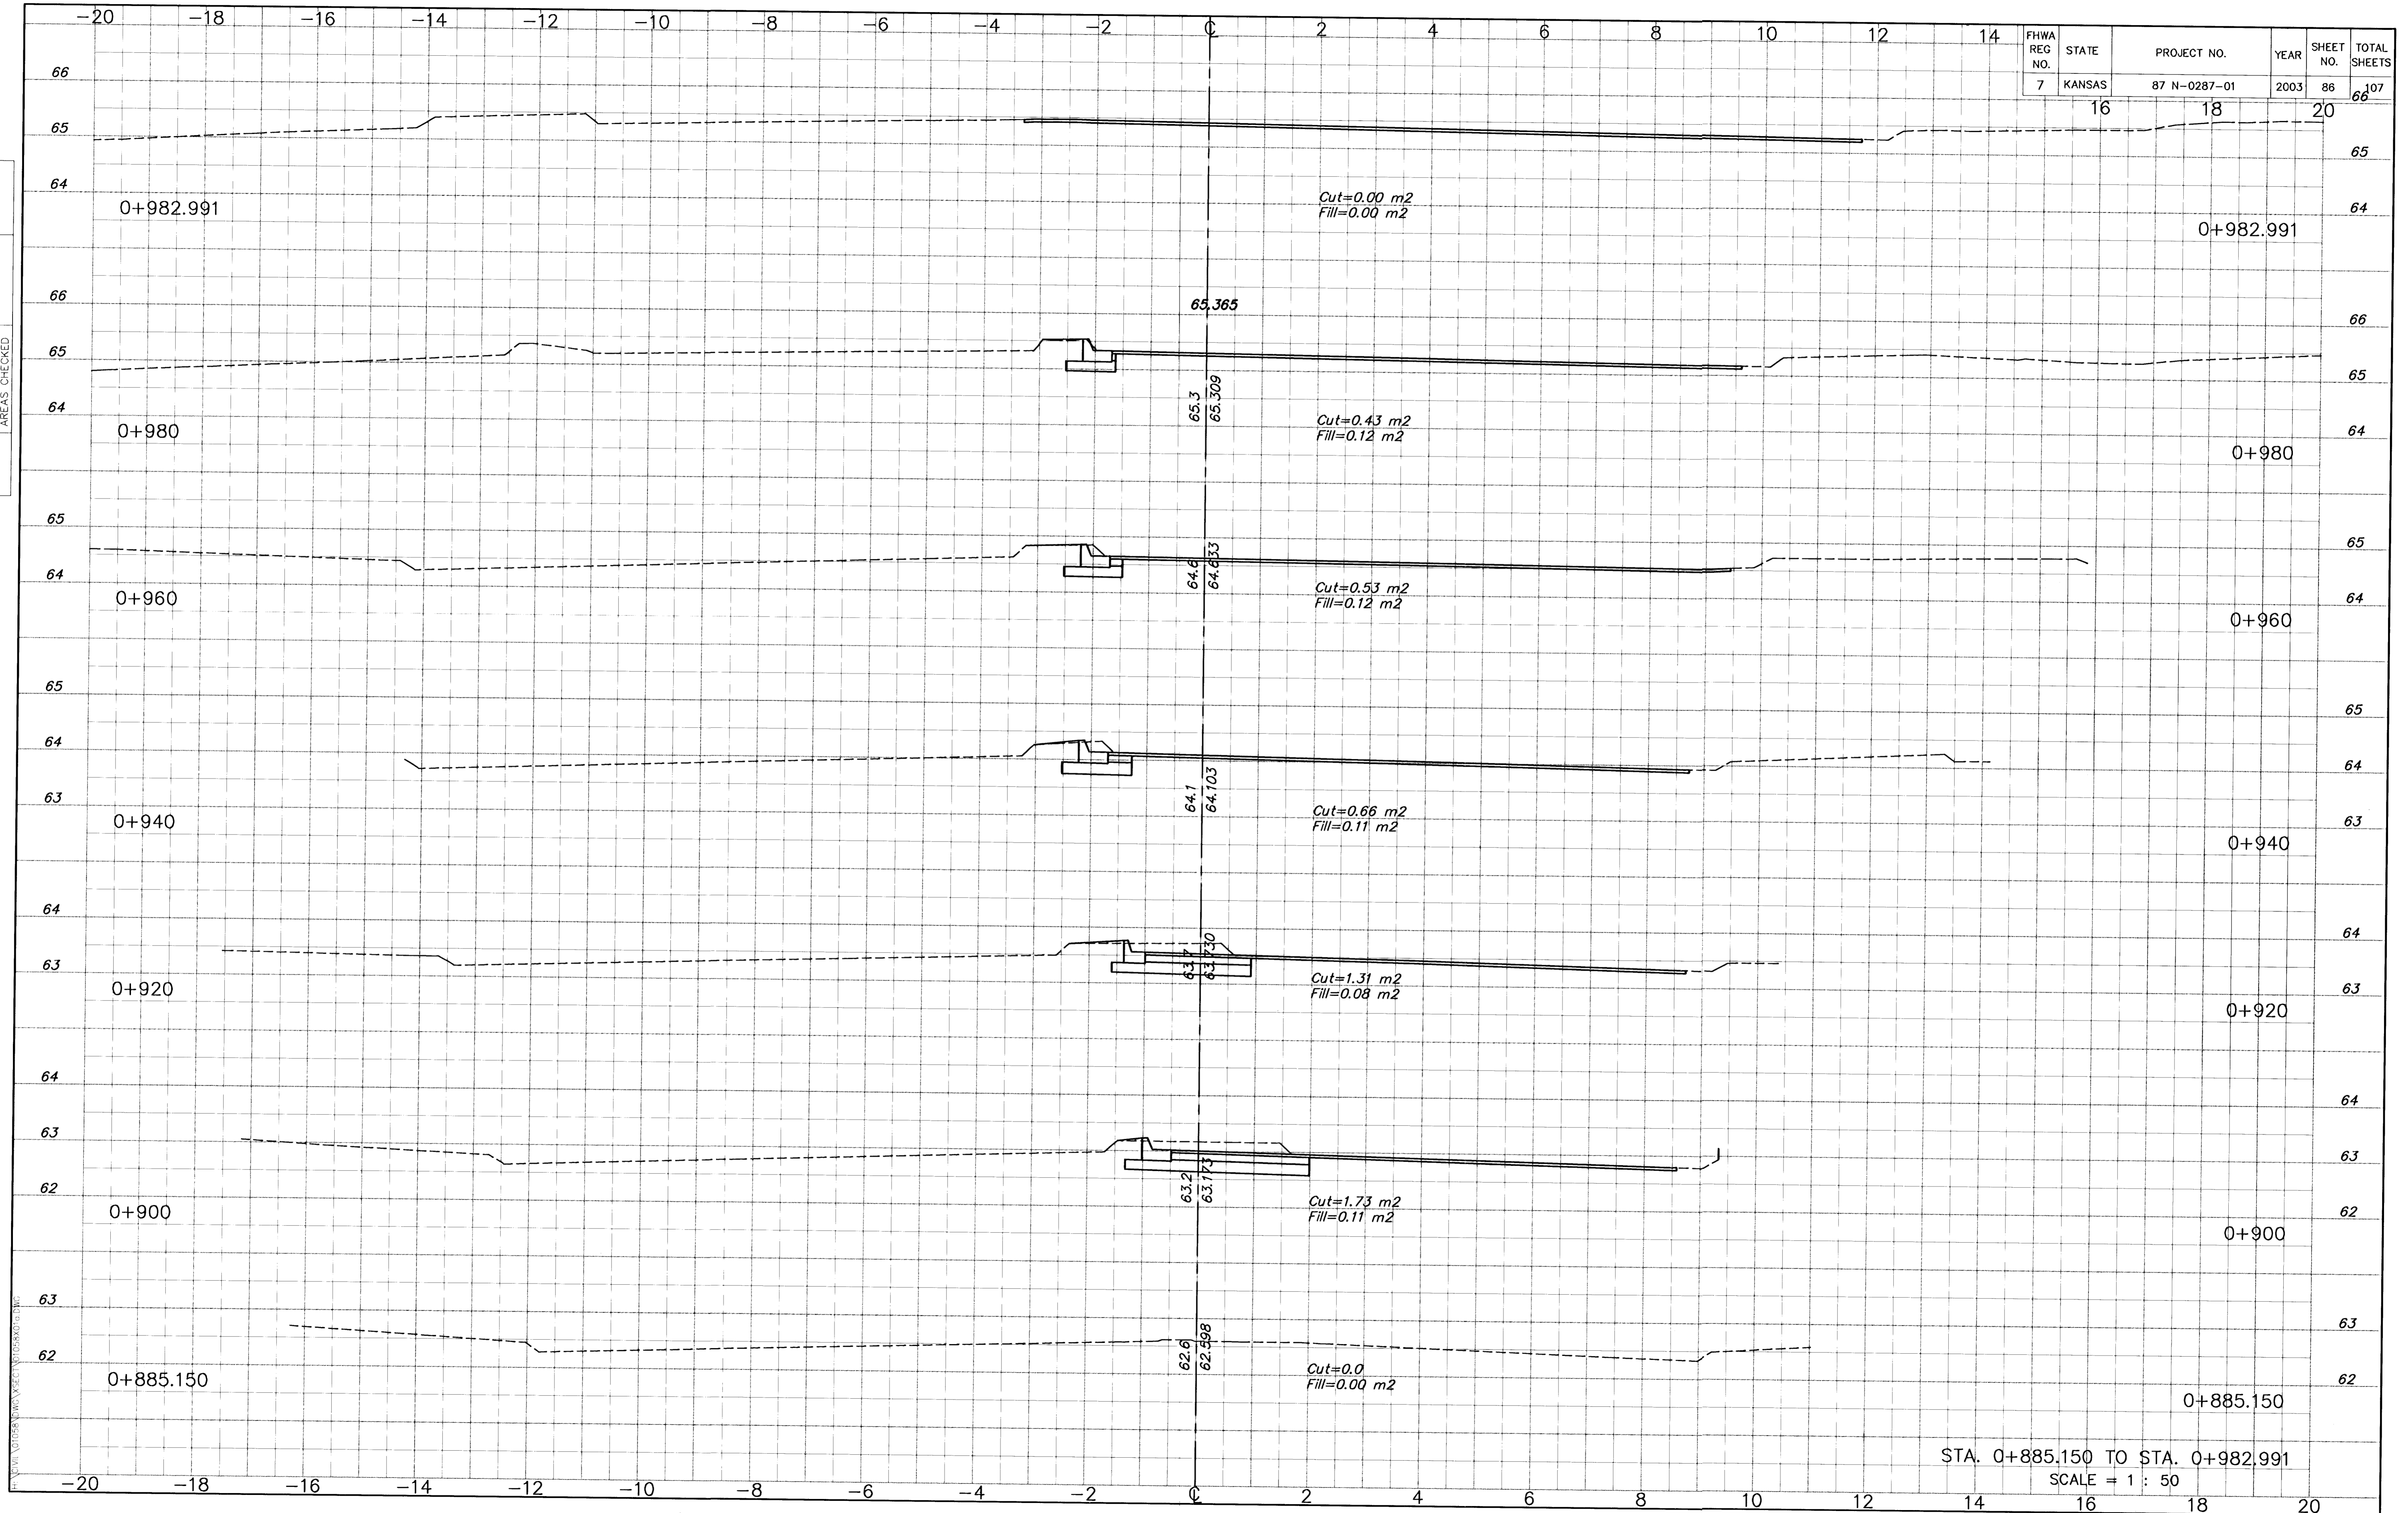

STA. 0+885.150 TO STA. 0+982.991  
SCALE = 1 : 50