


FHWA REG NO.	STATE	PROJECT NO.	YEAR	SHEET NO.	TOTAL SHEETS
7	KANSAS	87 N-0287-01	2003	87	107

BY	DATE
FINAL SURVEY	
PLOTTED AREAS	
CHECKED AREAS	

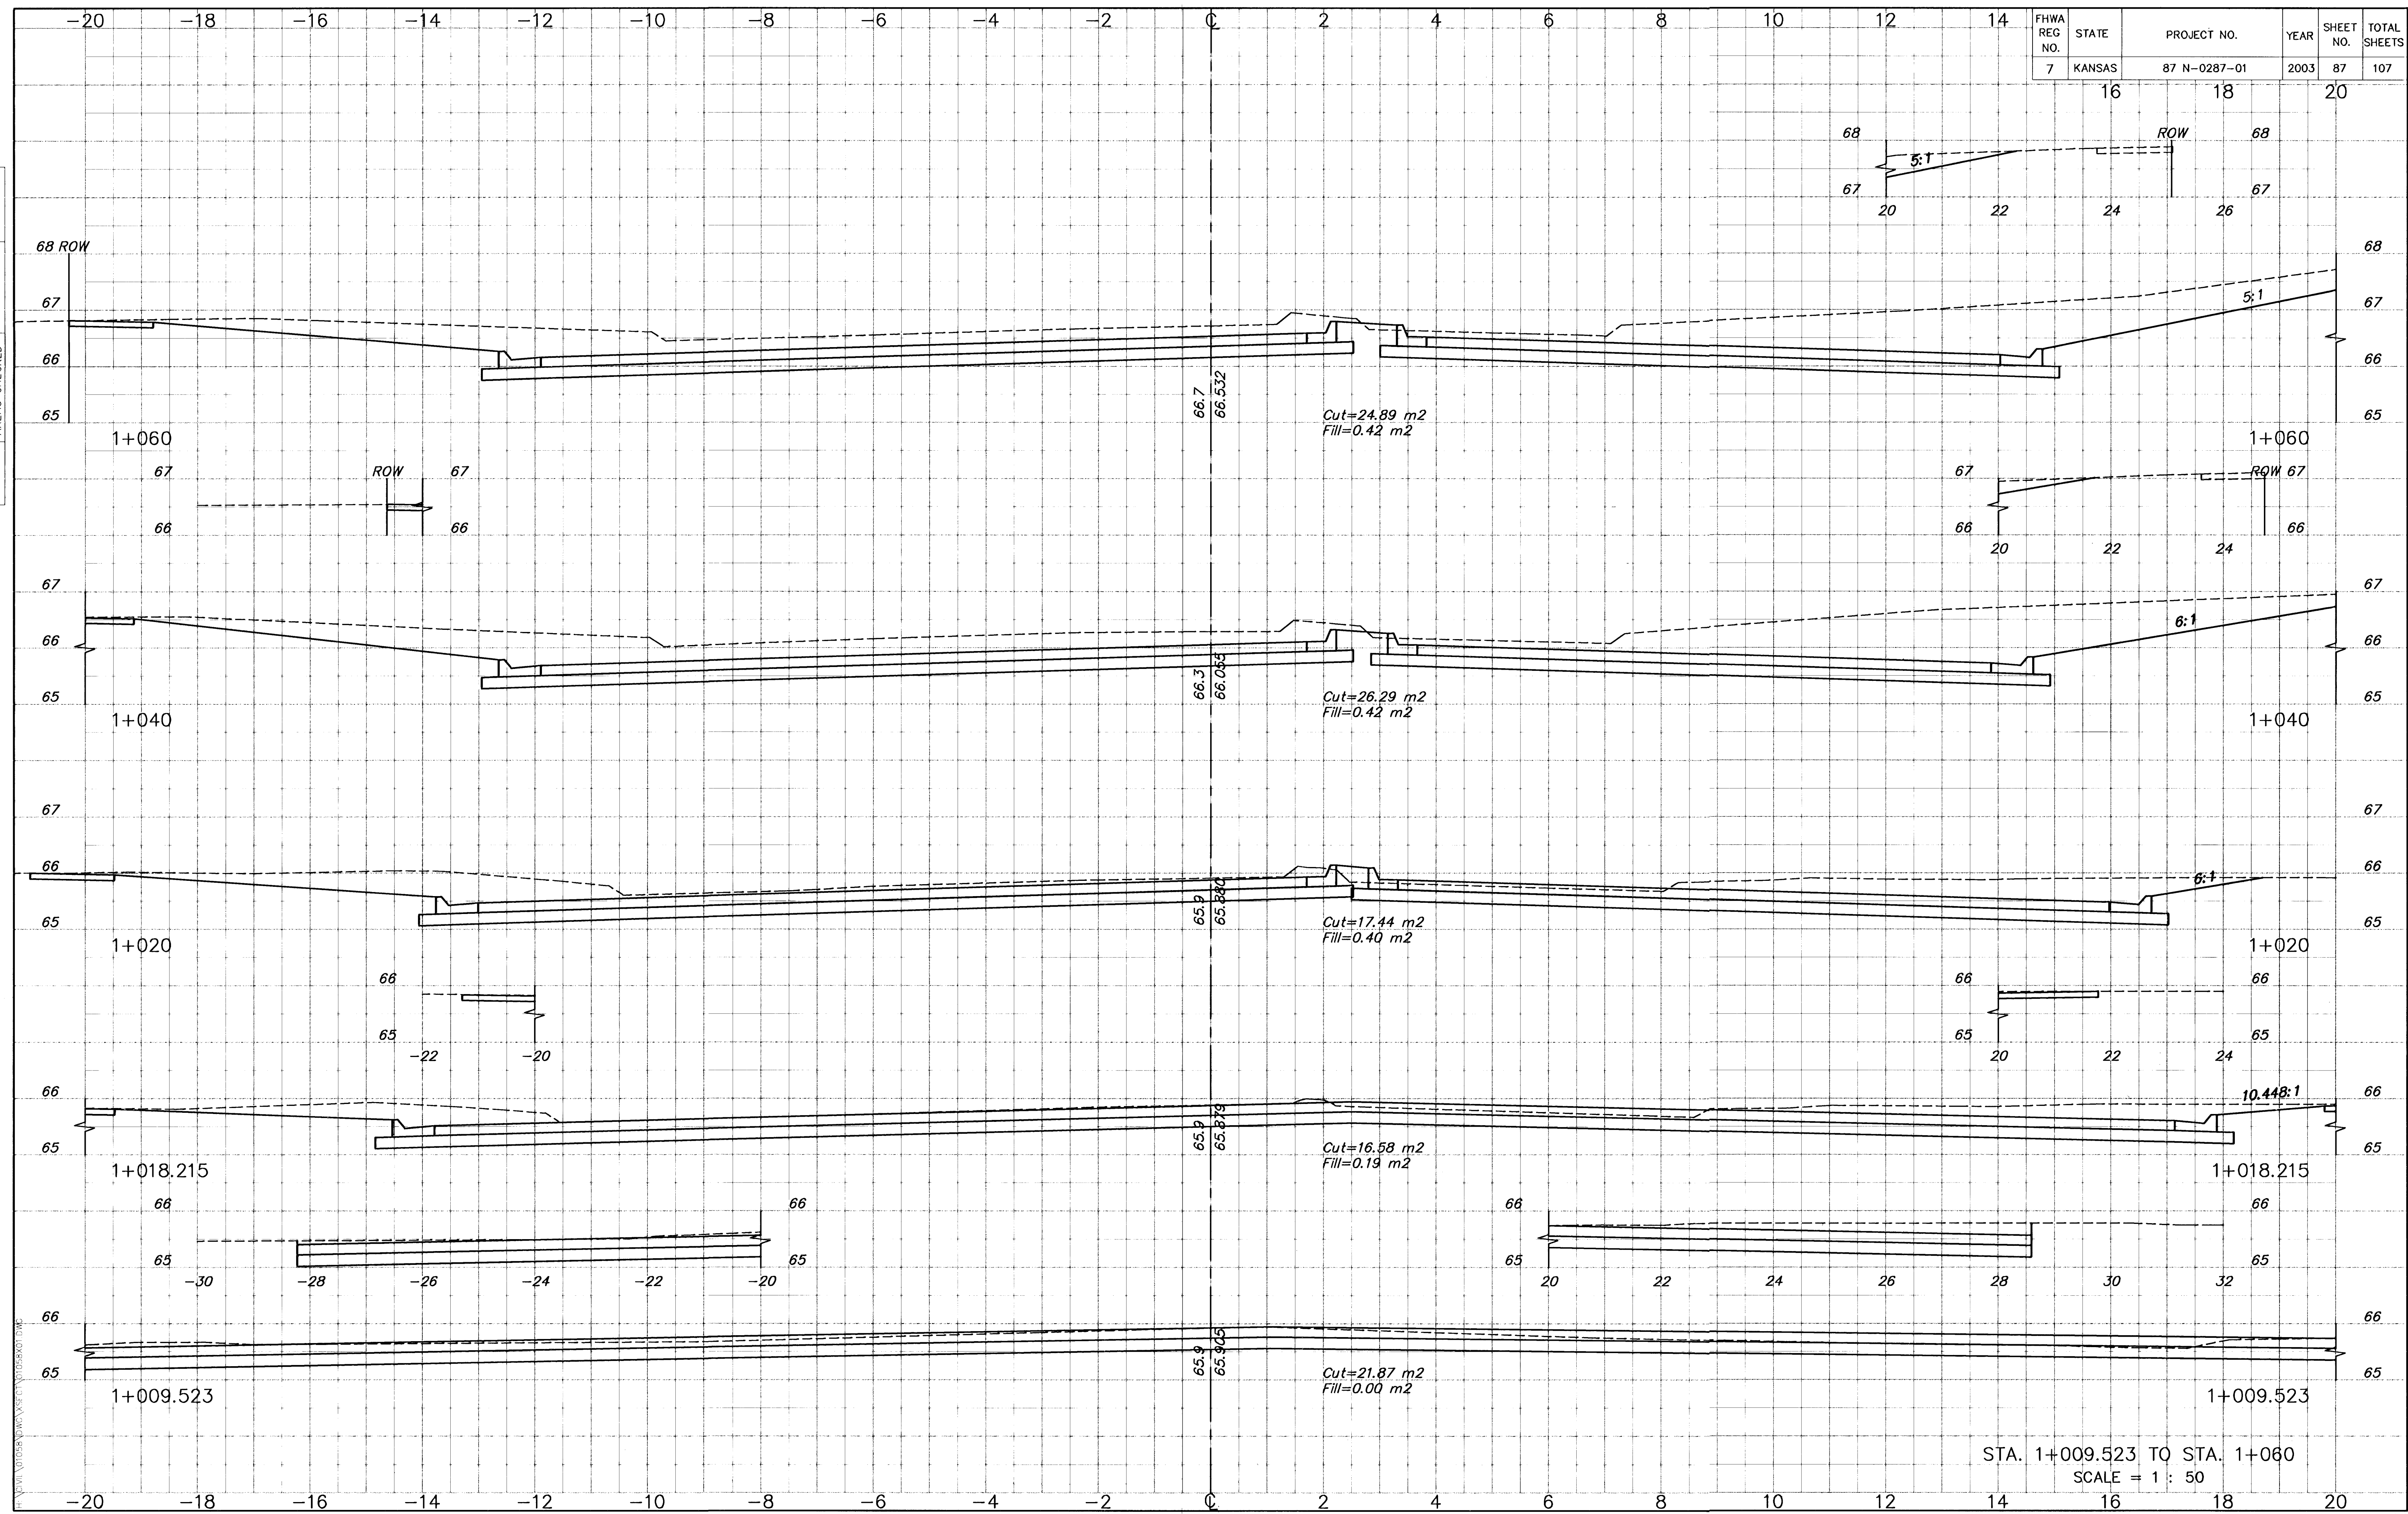

STA. 1+009.523 TO STA. 1+060
SCALE = 1 : 50