


FHWA REG NO.	STATE	PROJECT NO.	YEAR	SHEET NO.	TOTAL SHEETS
7	KANSAS	87 N-0287-01	2003	88	107

16 18 20

FINAL SURVEY AREAS CHECKED	DATE

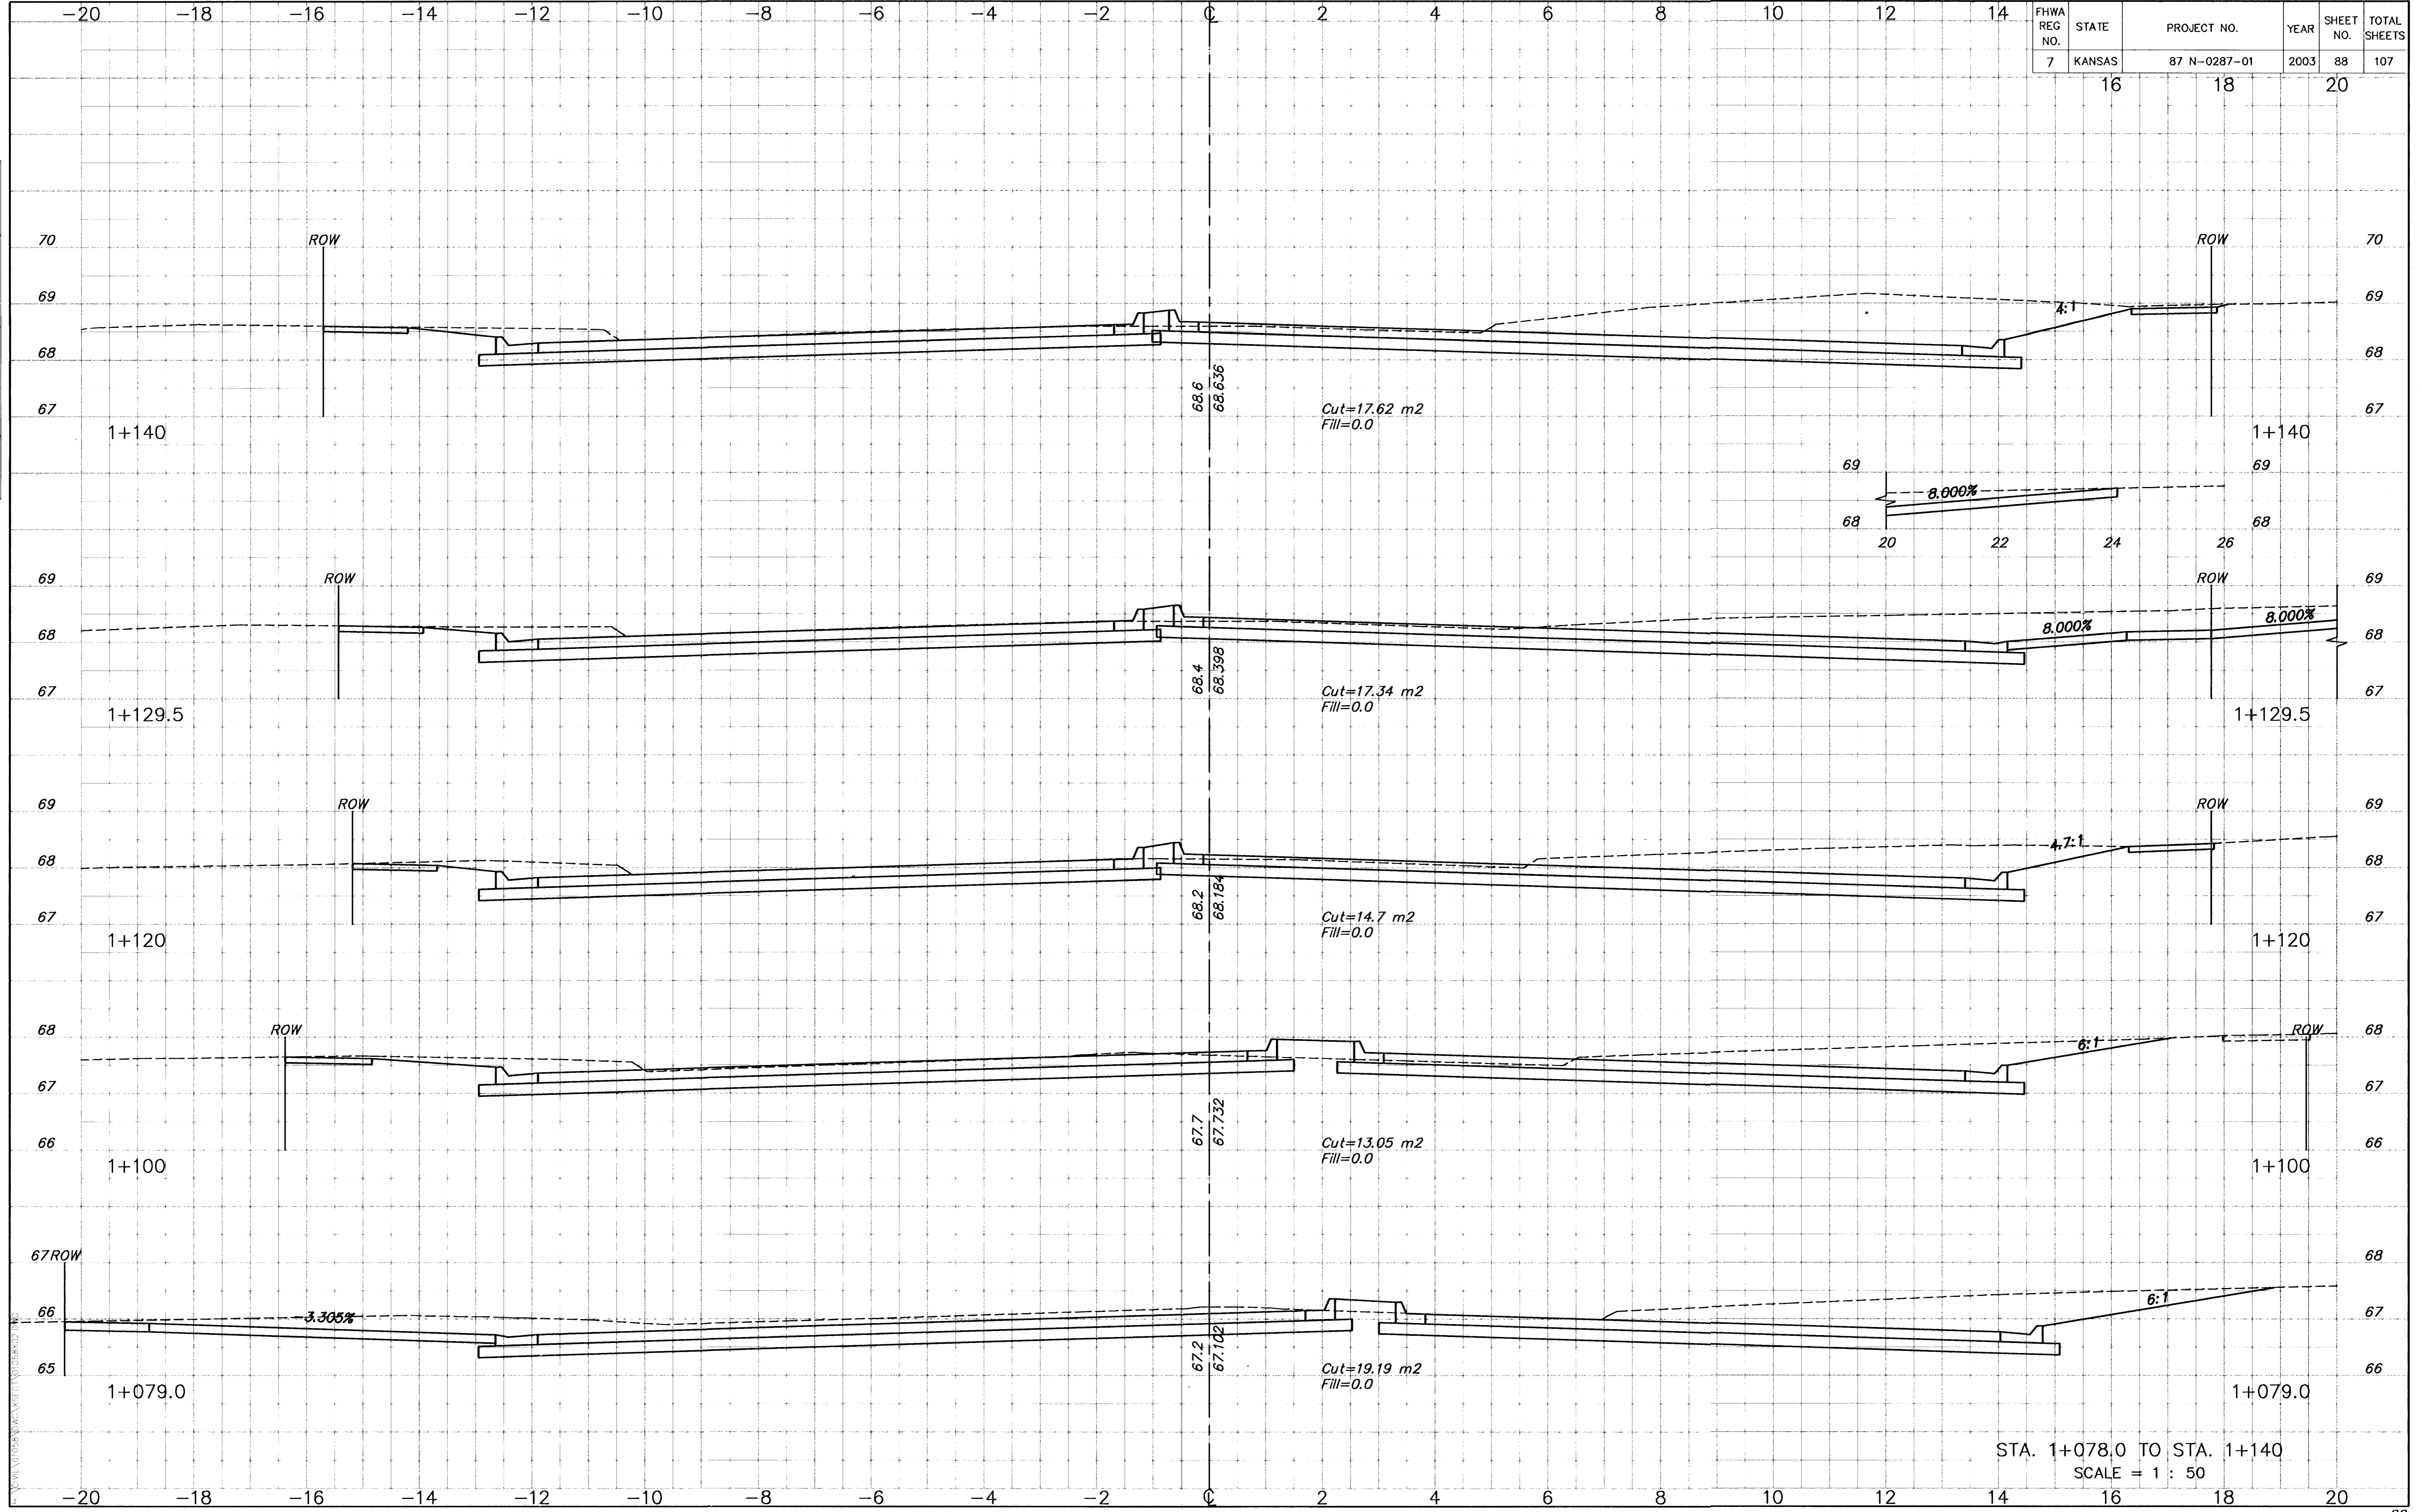

STA. 1+078.0 TO STA. 1+140
SCALE = 1 : 50