


FHWA REG NO.	STATE	PROJECT NO.	YEAR	SHEET NO.	TOTAL SHEETS
7	KANSAS	87 N-0287-01	2003	89	107
	16	18		20	

BY	DATE
FINAL SURVEY	
PLOTTED AREAS	
CHECKED AREAS	

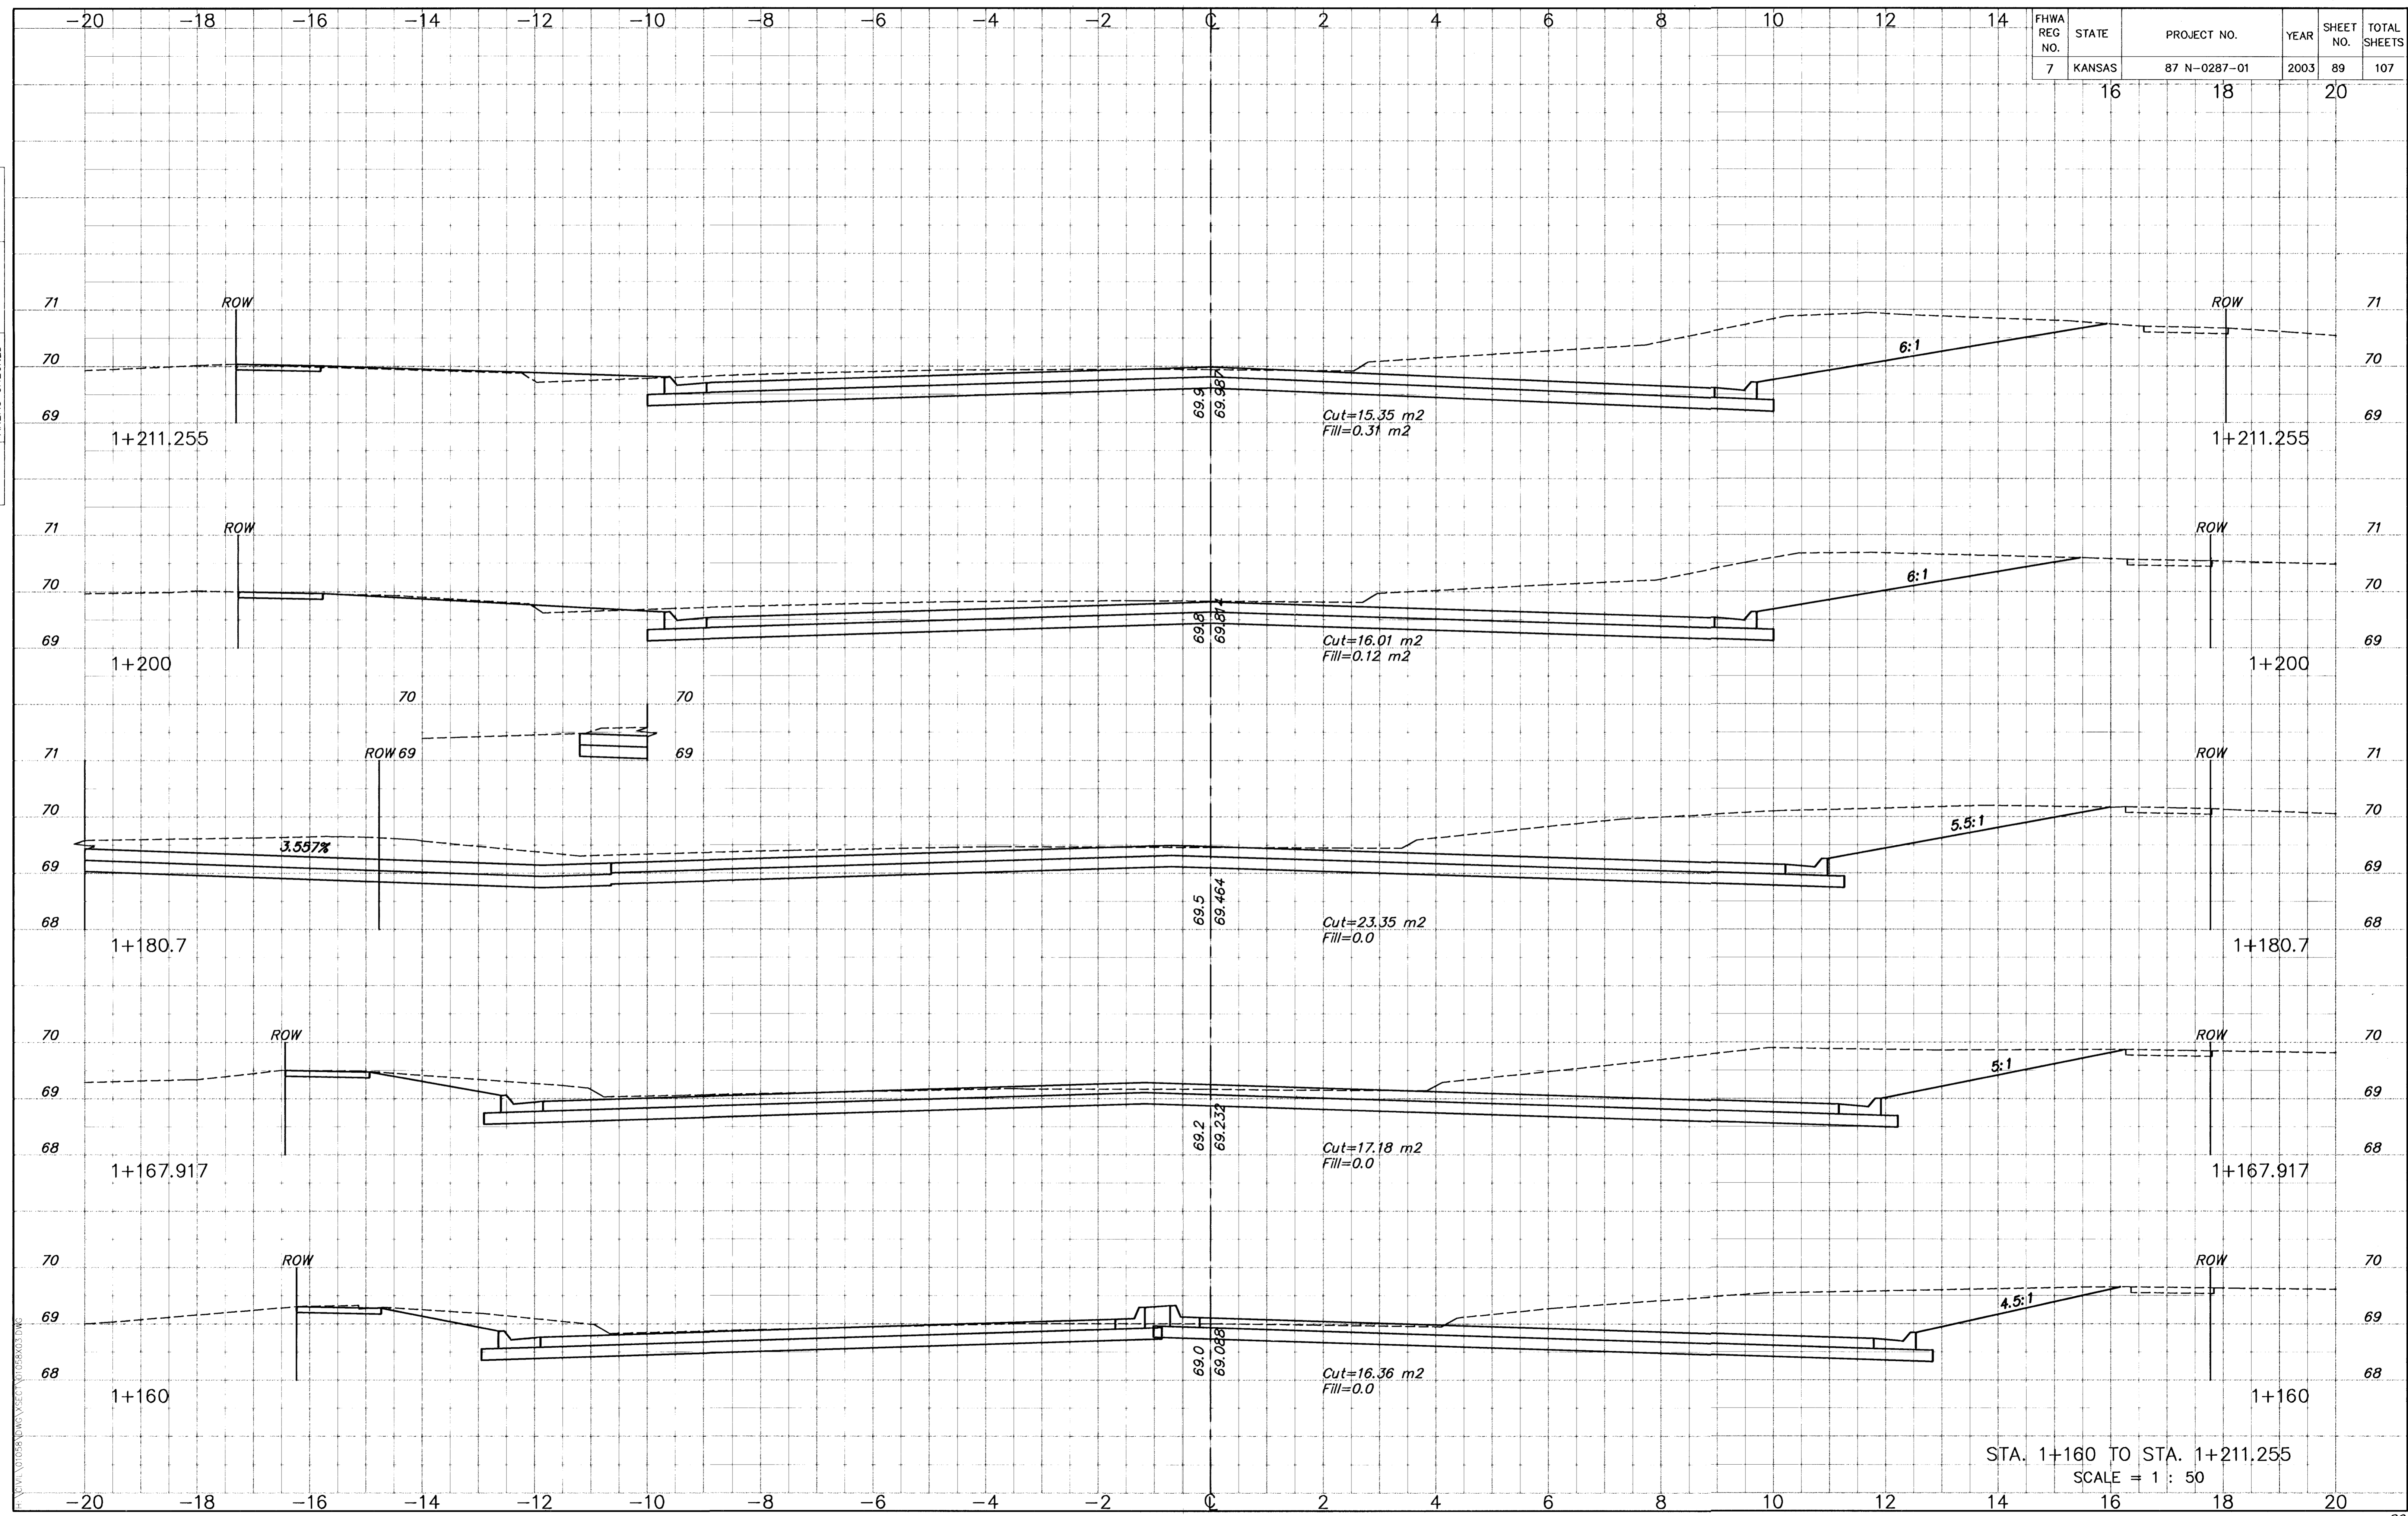

STA. 1+160 TO STA. 1+211.255
SCALE = 1 : 50