


FHWA REG NO.	STATE	PROJECT NO.	YEAR	SHEET NO.	TOTAL SHEETS
7	KANSAS	87 N-0287-01	2003	93	107
	16	18		20	

FINAL SURVEY	BY	DATE
PLOTTED AREAS		
CHECKED AREAS		

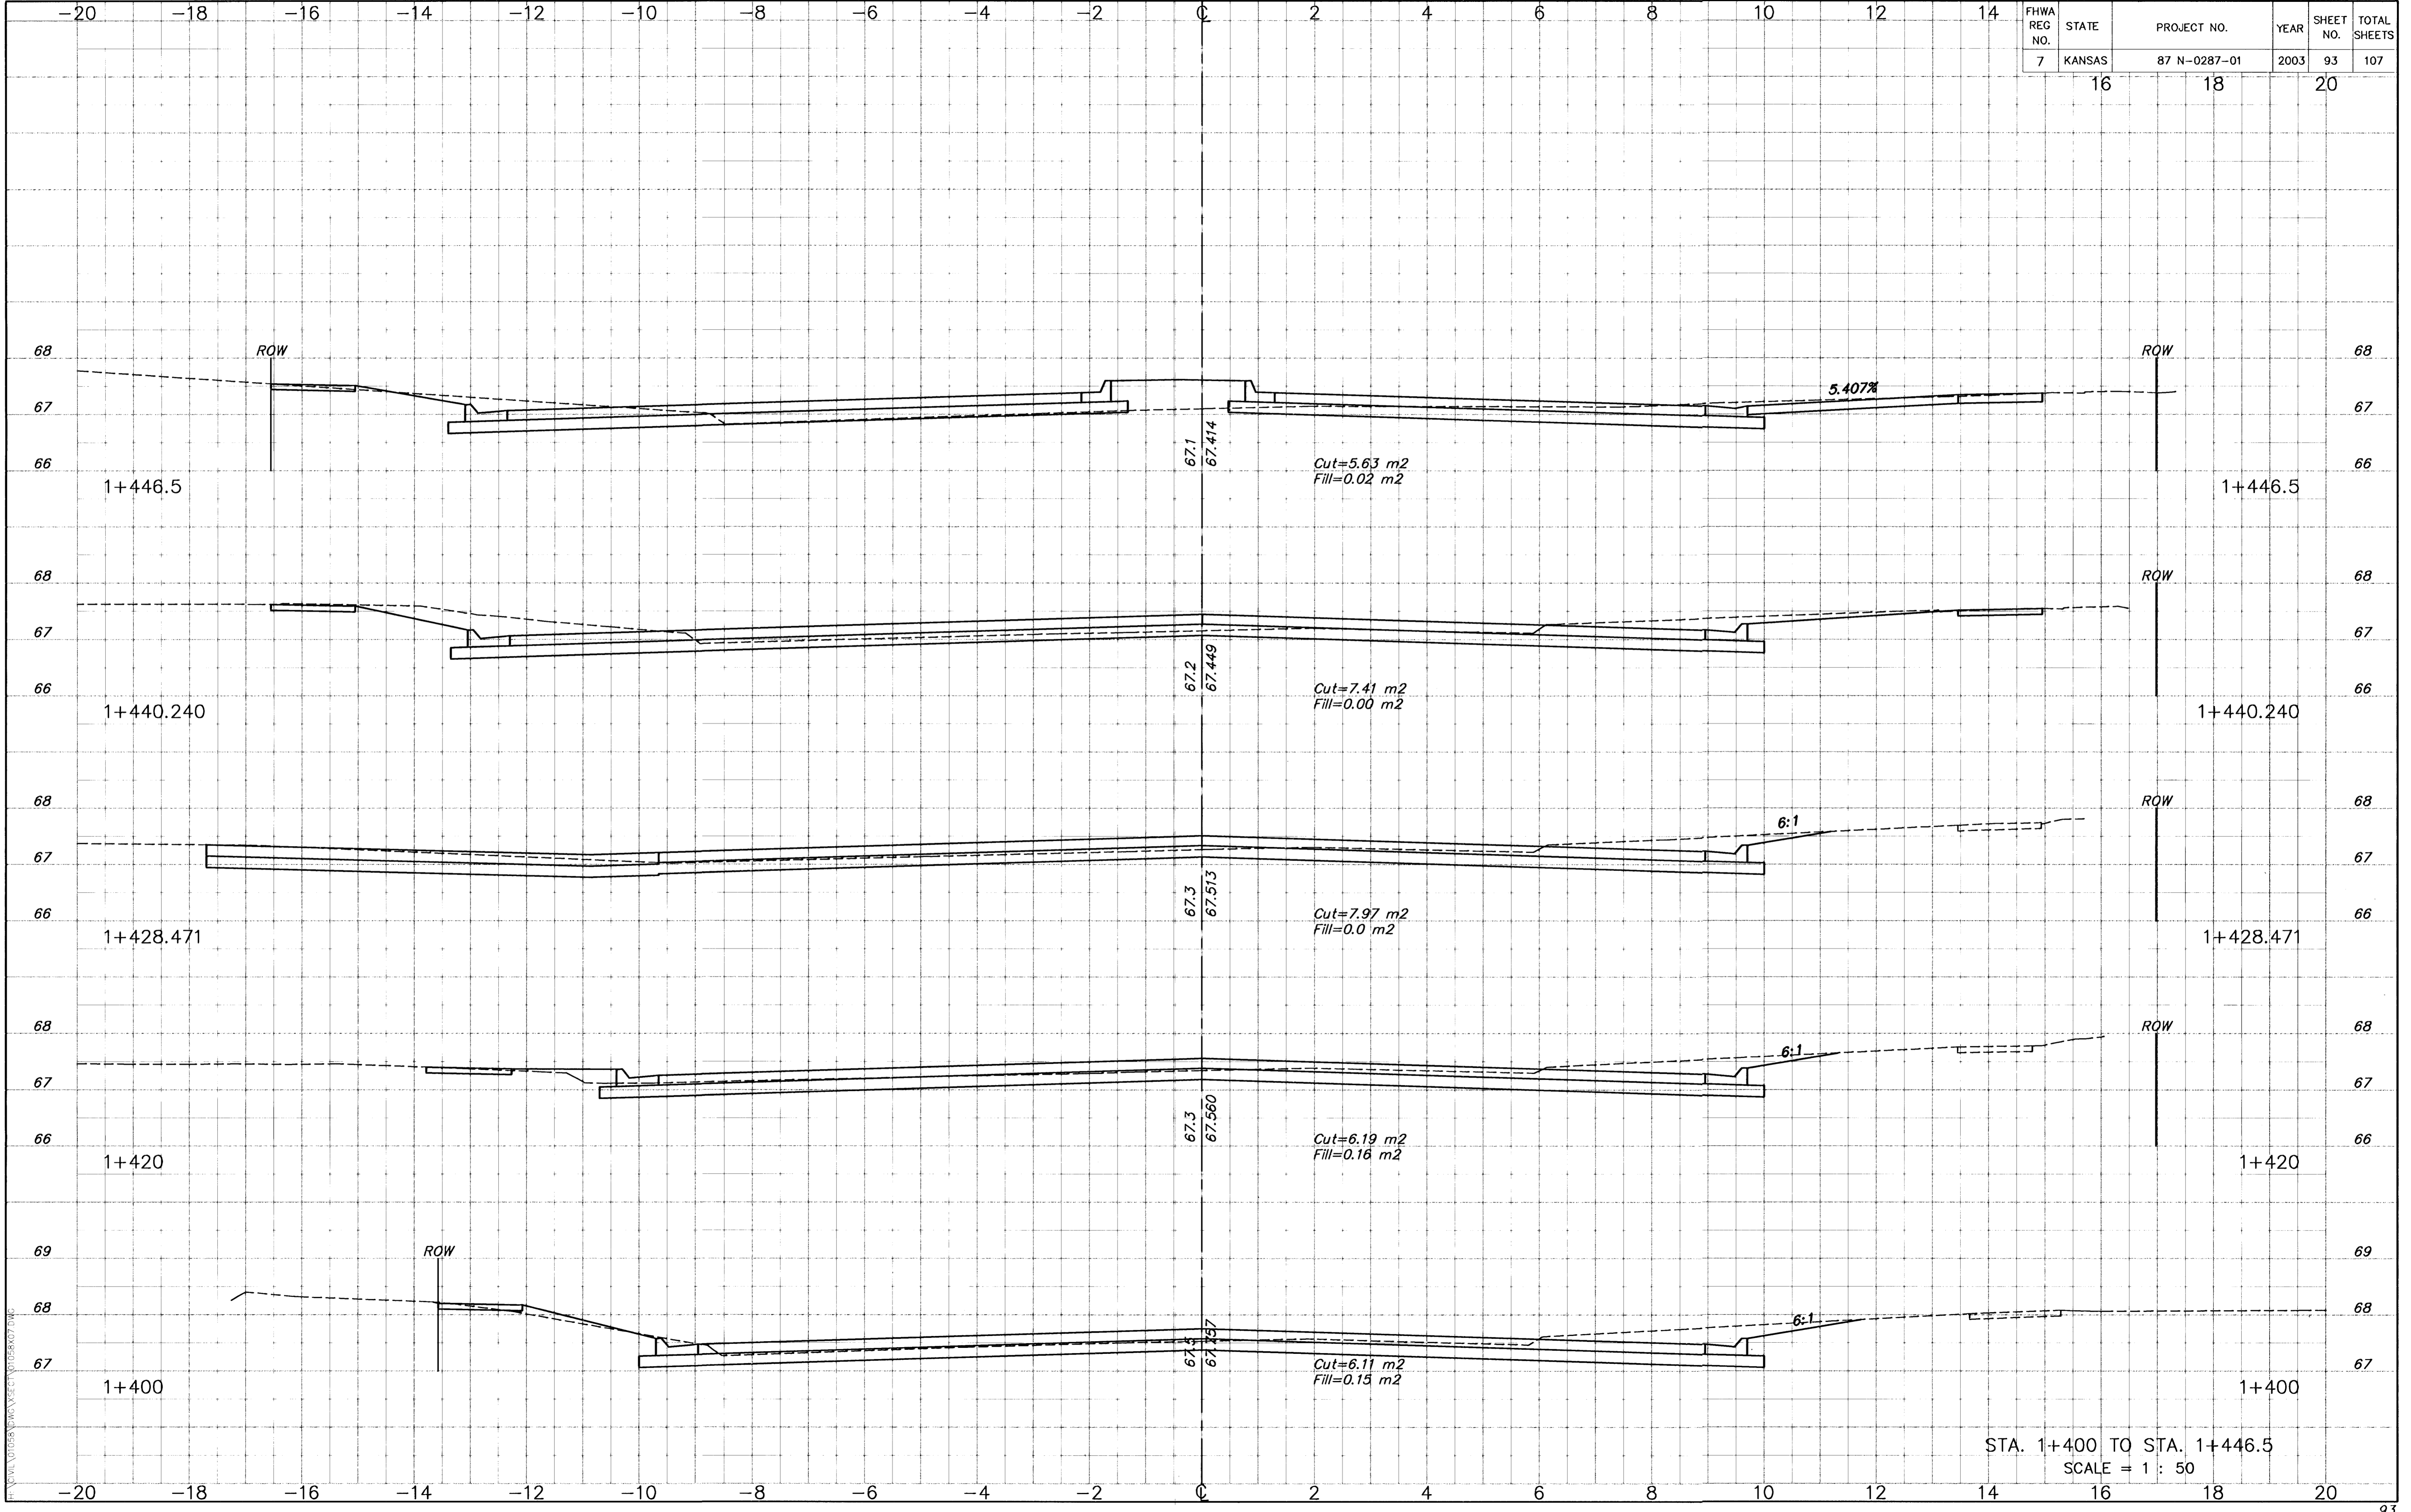

STA. 1+400 TO STA. 1+446.5  
SCALE = 1 : 50