


FHWA REG. NO.	STATE	PROJECT NO.	YEAR	SHEET NO.	TOTAL SHEETS
7	KANSAS	87 N-0287-01	2003	94	107

DATE	BY
FINAL SURVEY	PLOTTED AREAS
	CHECKED

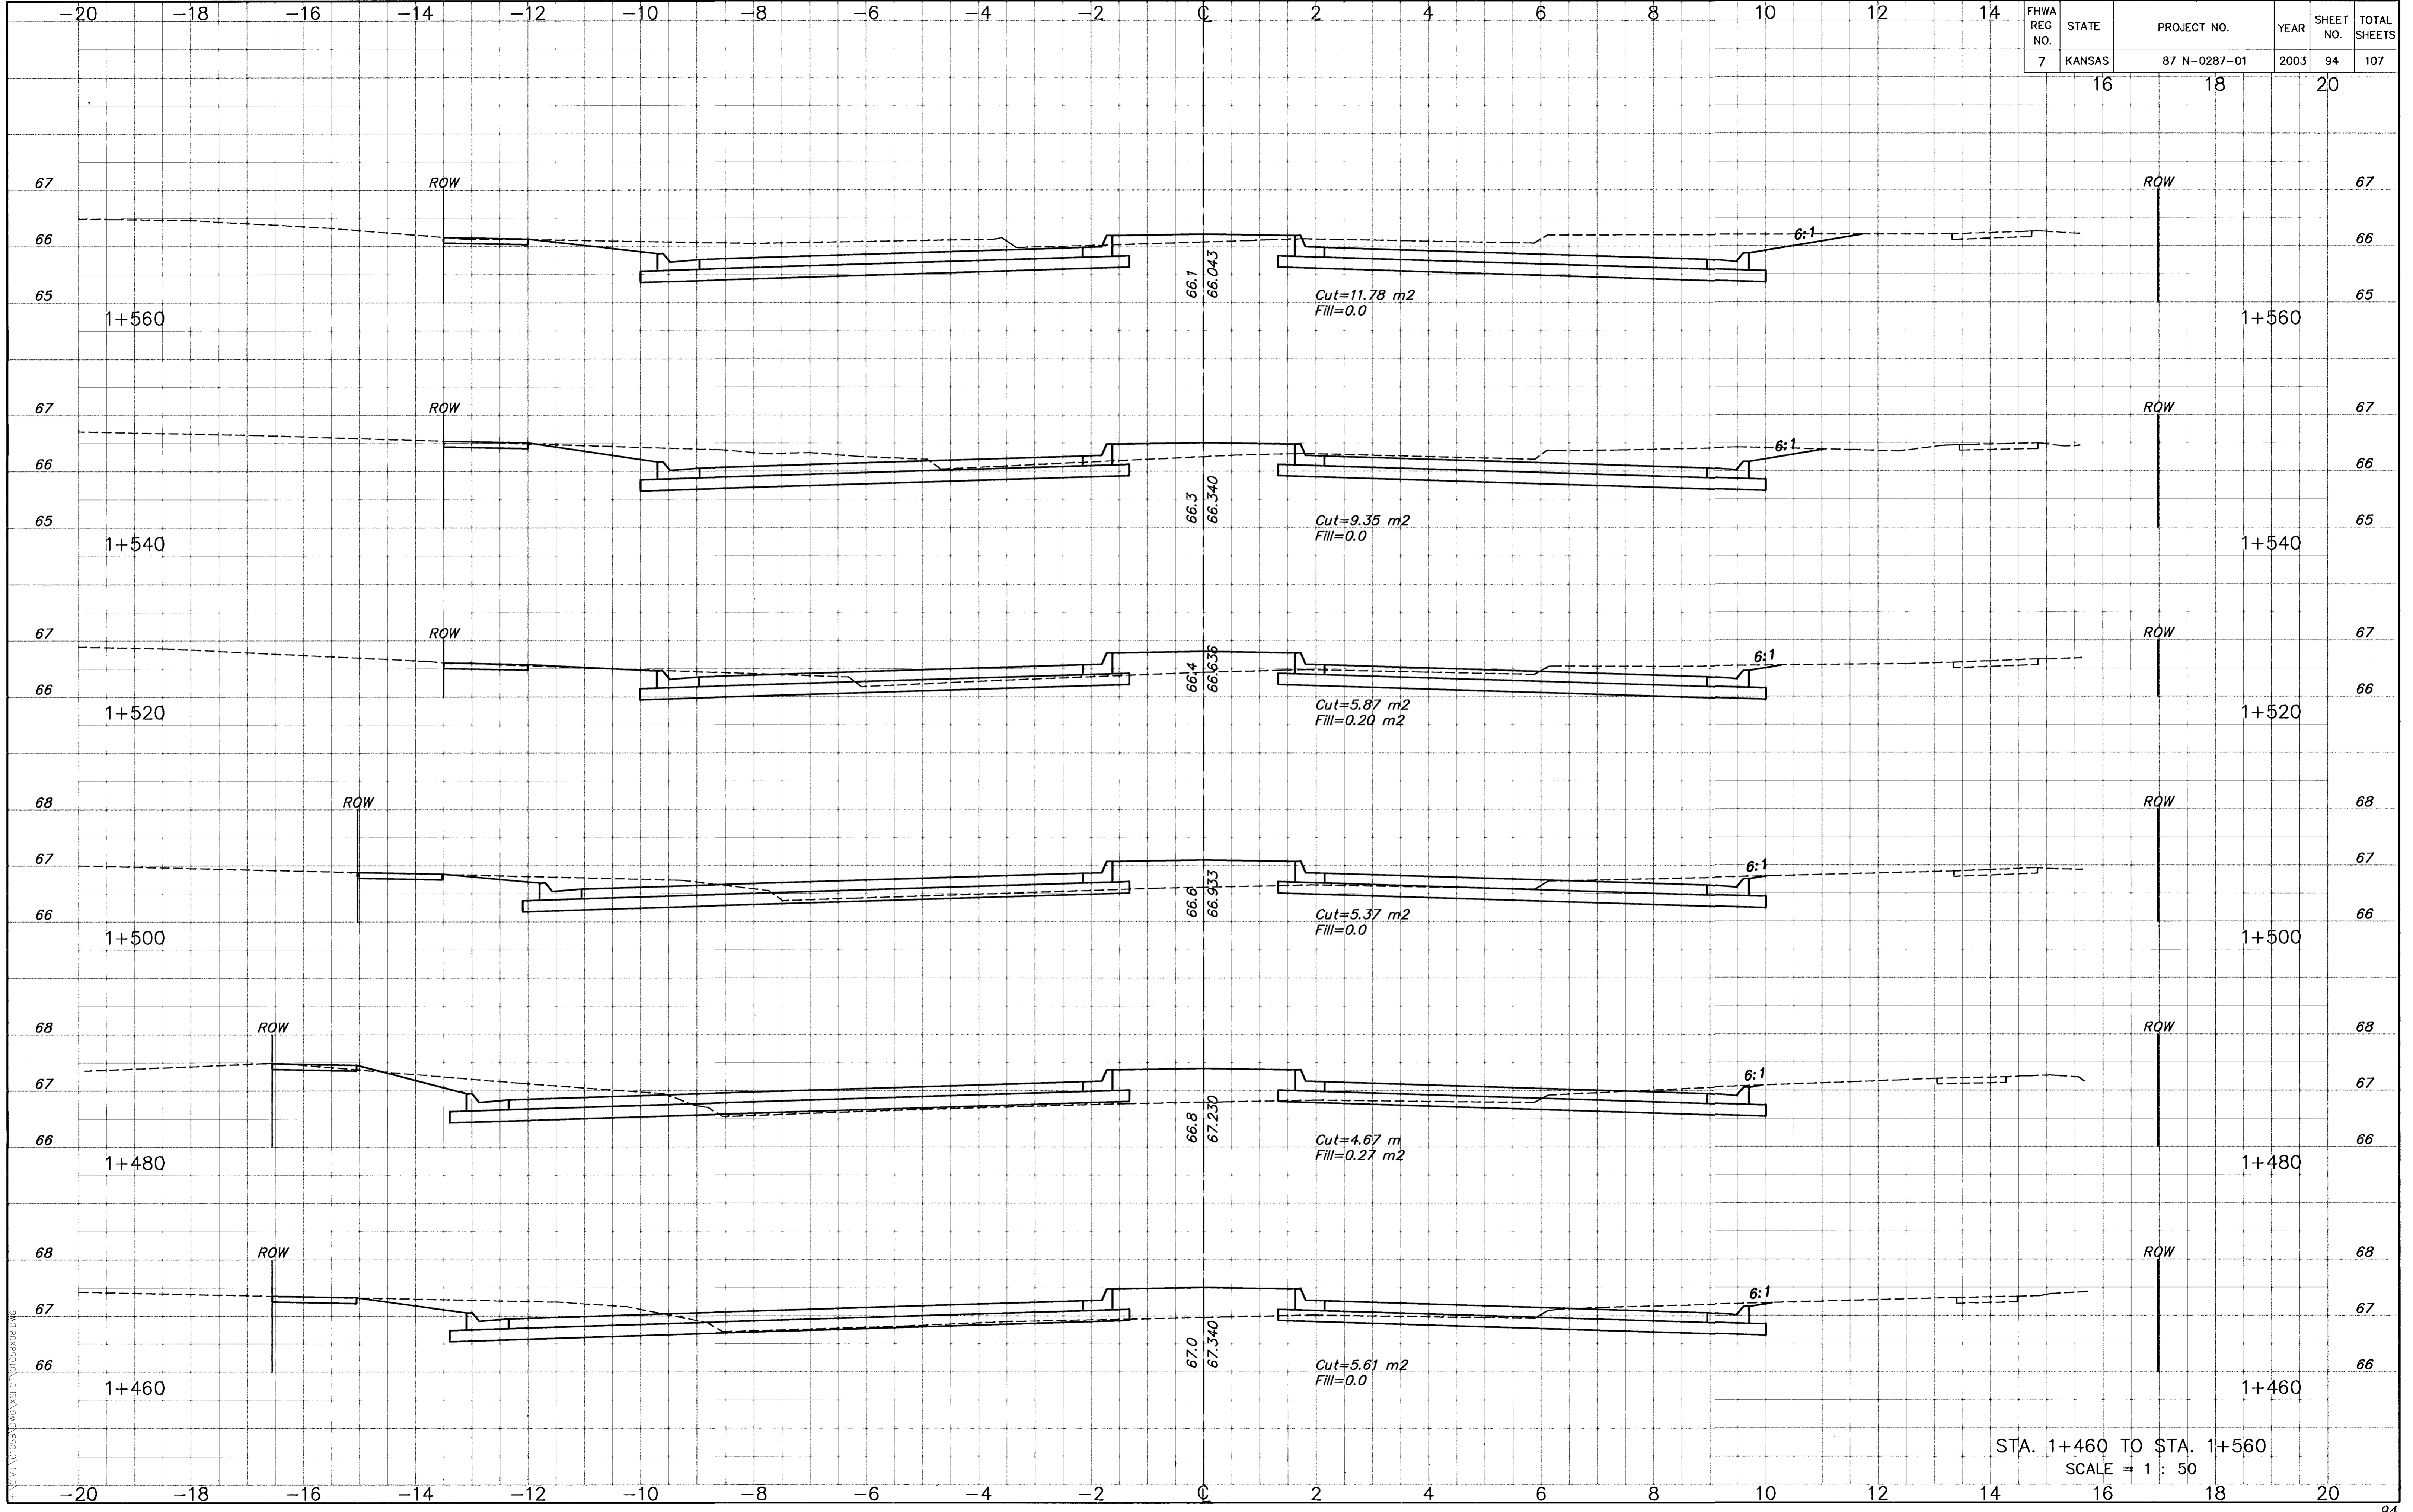

STA. 1+460 TO STA. 1+560
SCALE = 1 : 50