


BY	DATE
FINAL SURVEY	
PLOTTED AREAS	
CHECKED AREAS	

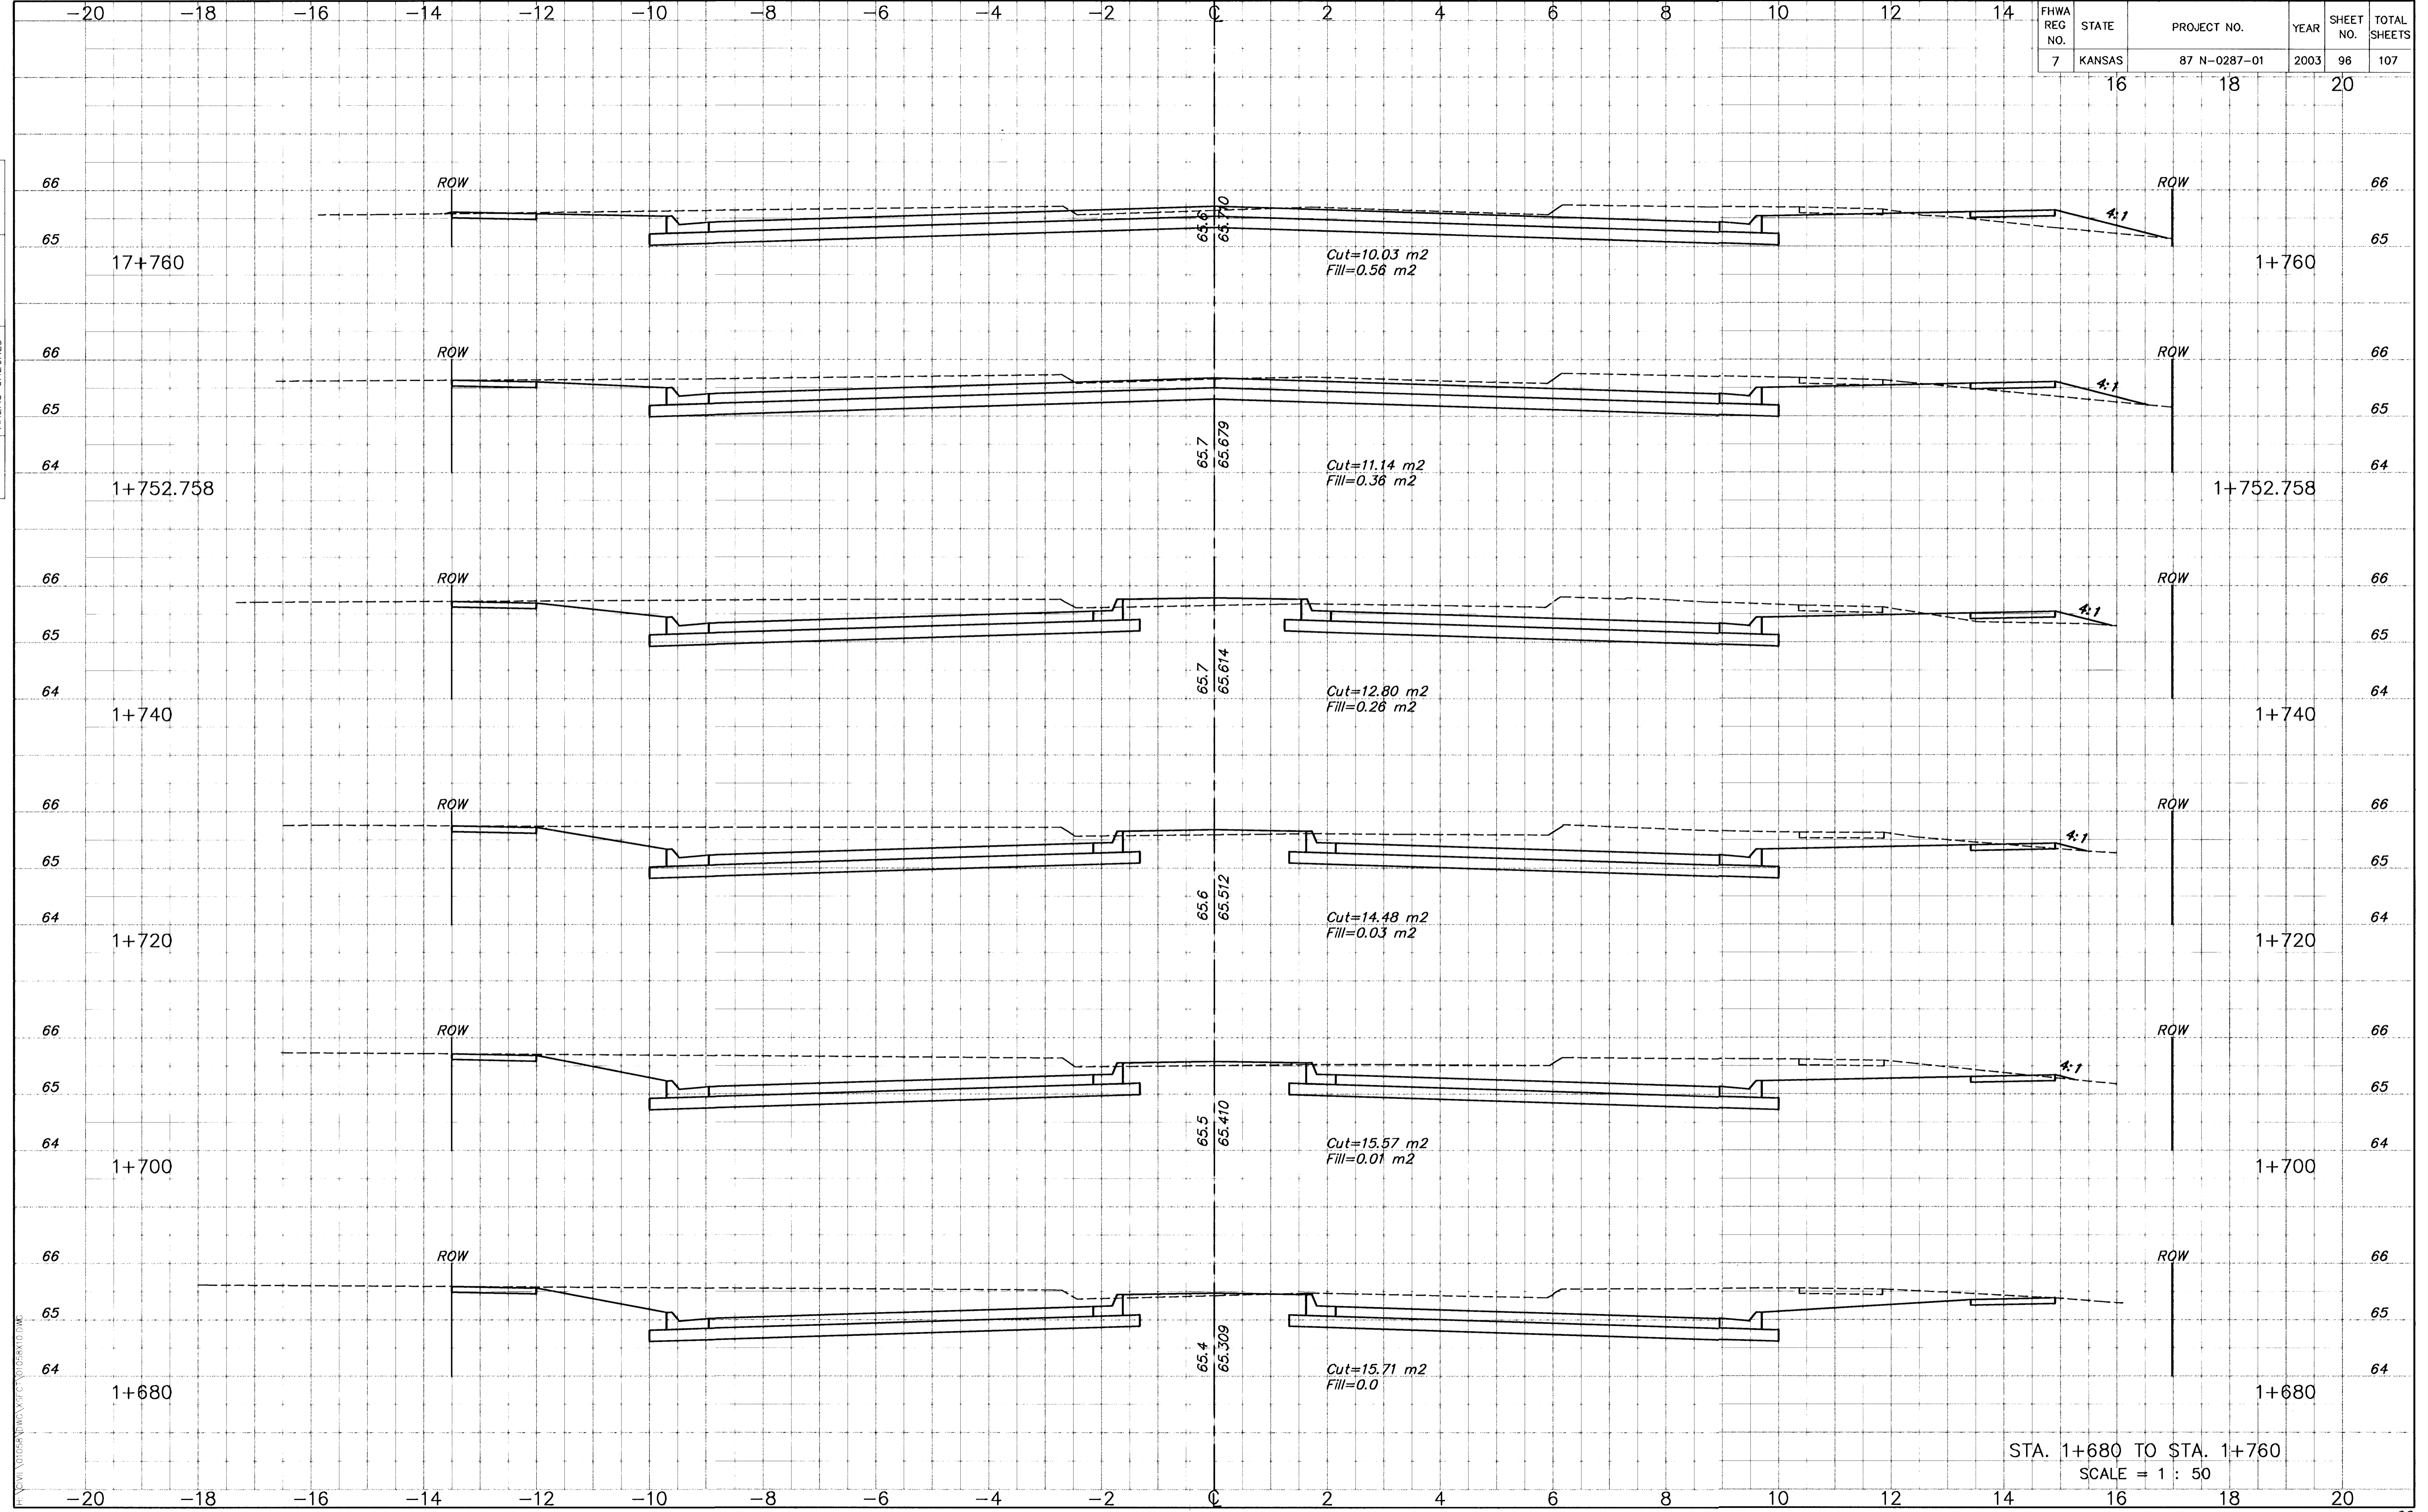

STA. 1+680 TO STA. 1+760  
SCALE = 1 : 50