


| FHWA REG NO. | STATE  | PROJECT NO.  | YEAR | SHEET NO. | TOTAL SHEETS |
|--------------|--------|--------------|------|-----------|--------------|
| 7            | KANSAS | 87 N-0287-01 | 2003 | 98        | 107          |

| FINAL SURVEY | PLOTTED AREAS | DATE |
|--------------|---------------|------|
|              |               |      |

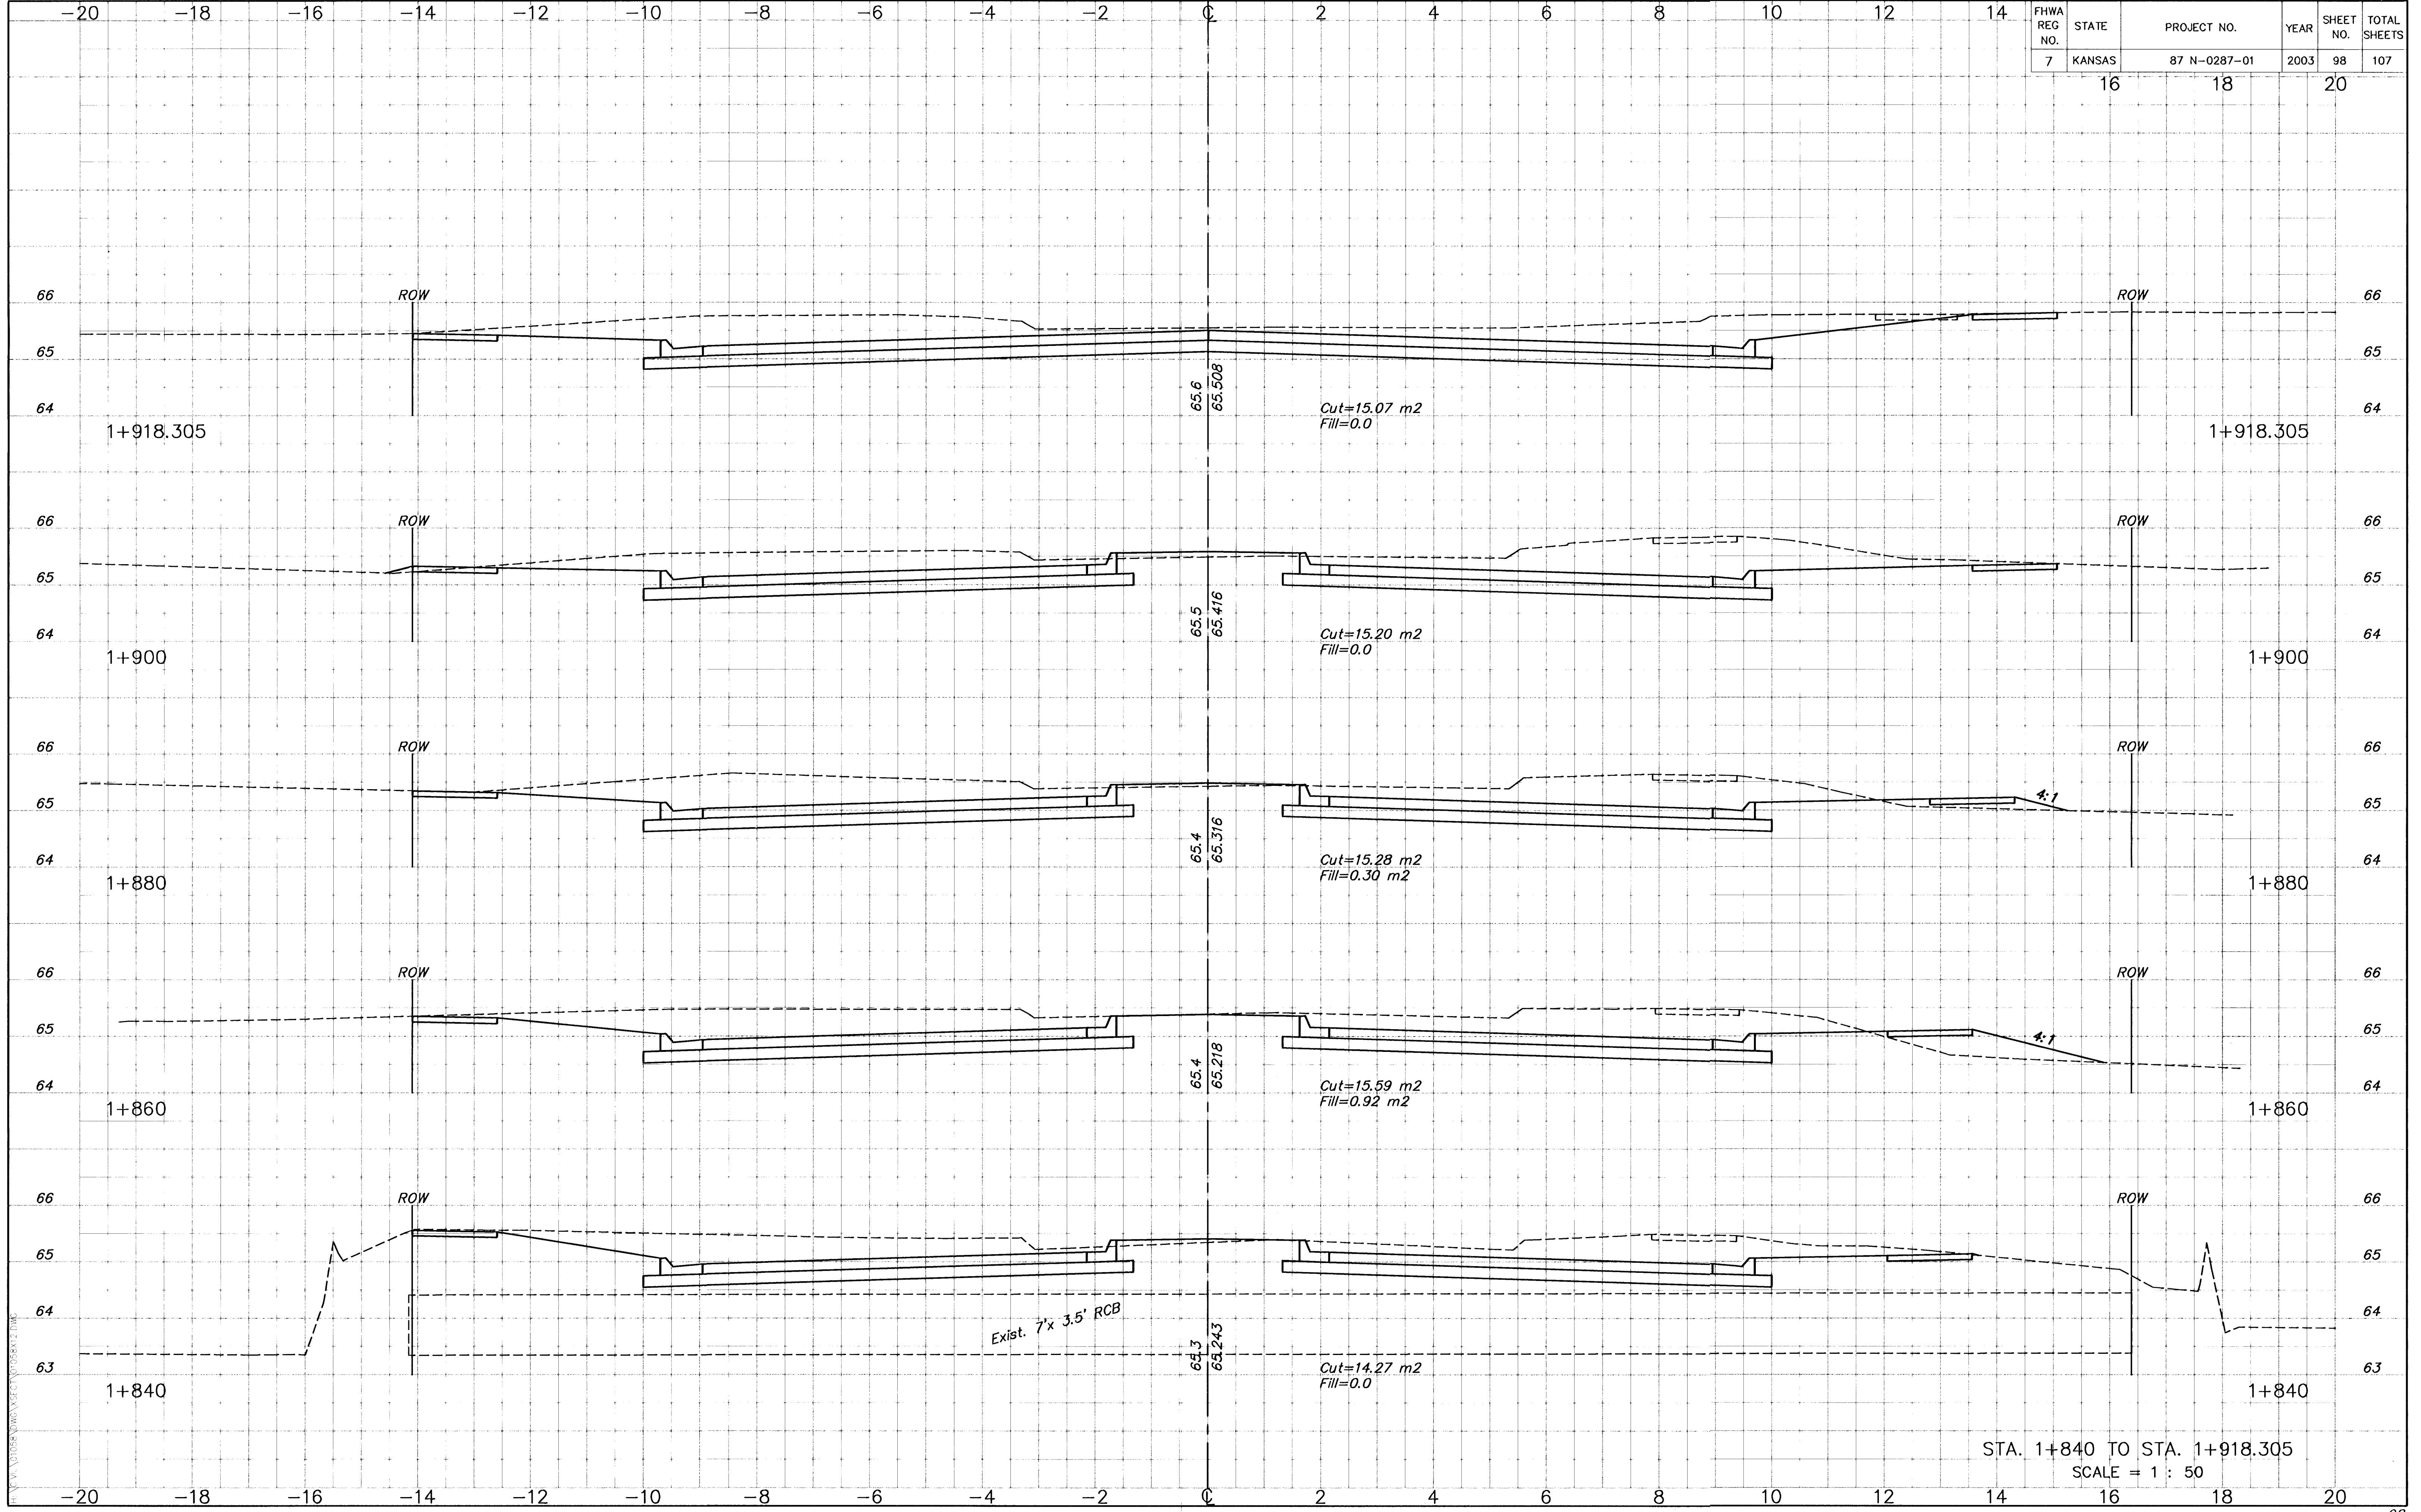

STA. 1+840 TO STA. 1+918.305  
SCALE = 1 : 50