


FHWA REG NO.	STATE	PROJECT NO.	YEAR	SHEET NO.	TOTAL SHEETS
7	KANSAS	87 N-0287-01	2003	102	107
		16	18	20	

BY	DATE
FINAL SURVEY	AREAS CHECKED

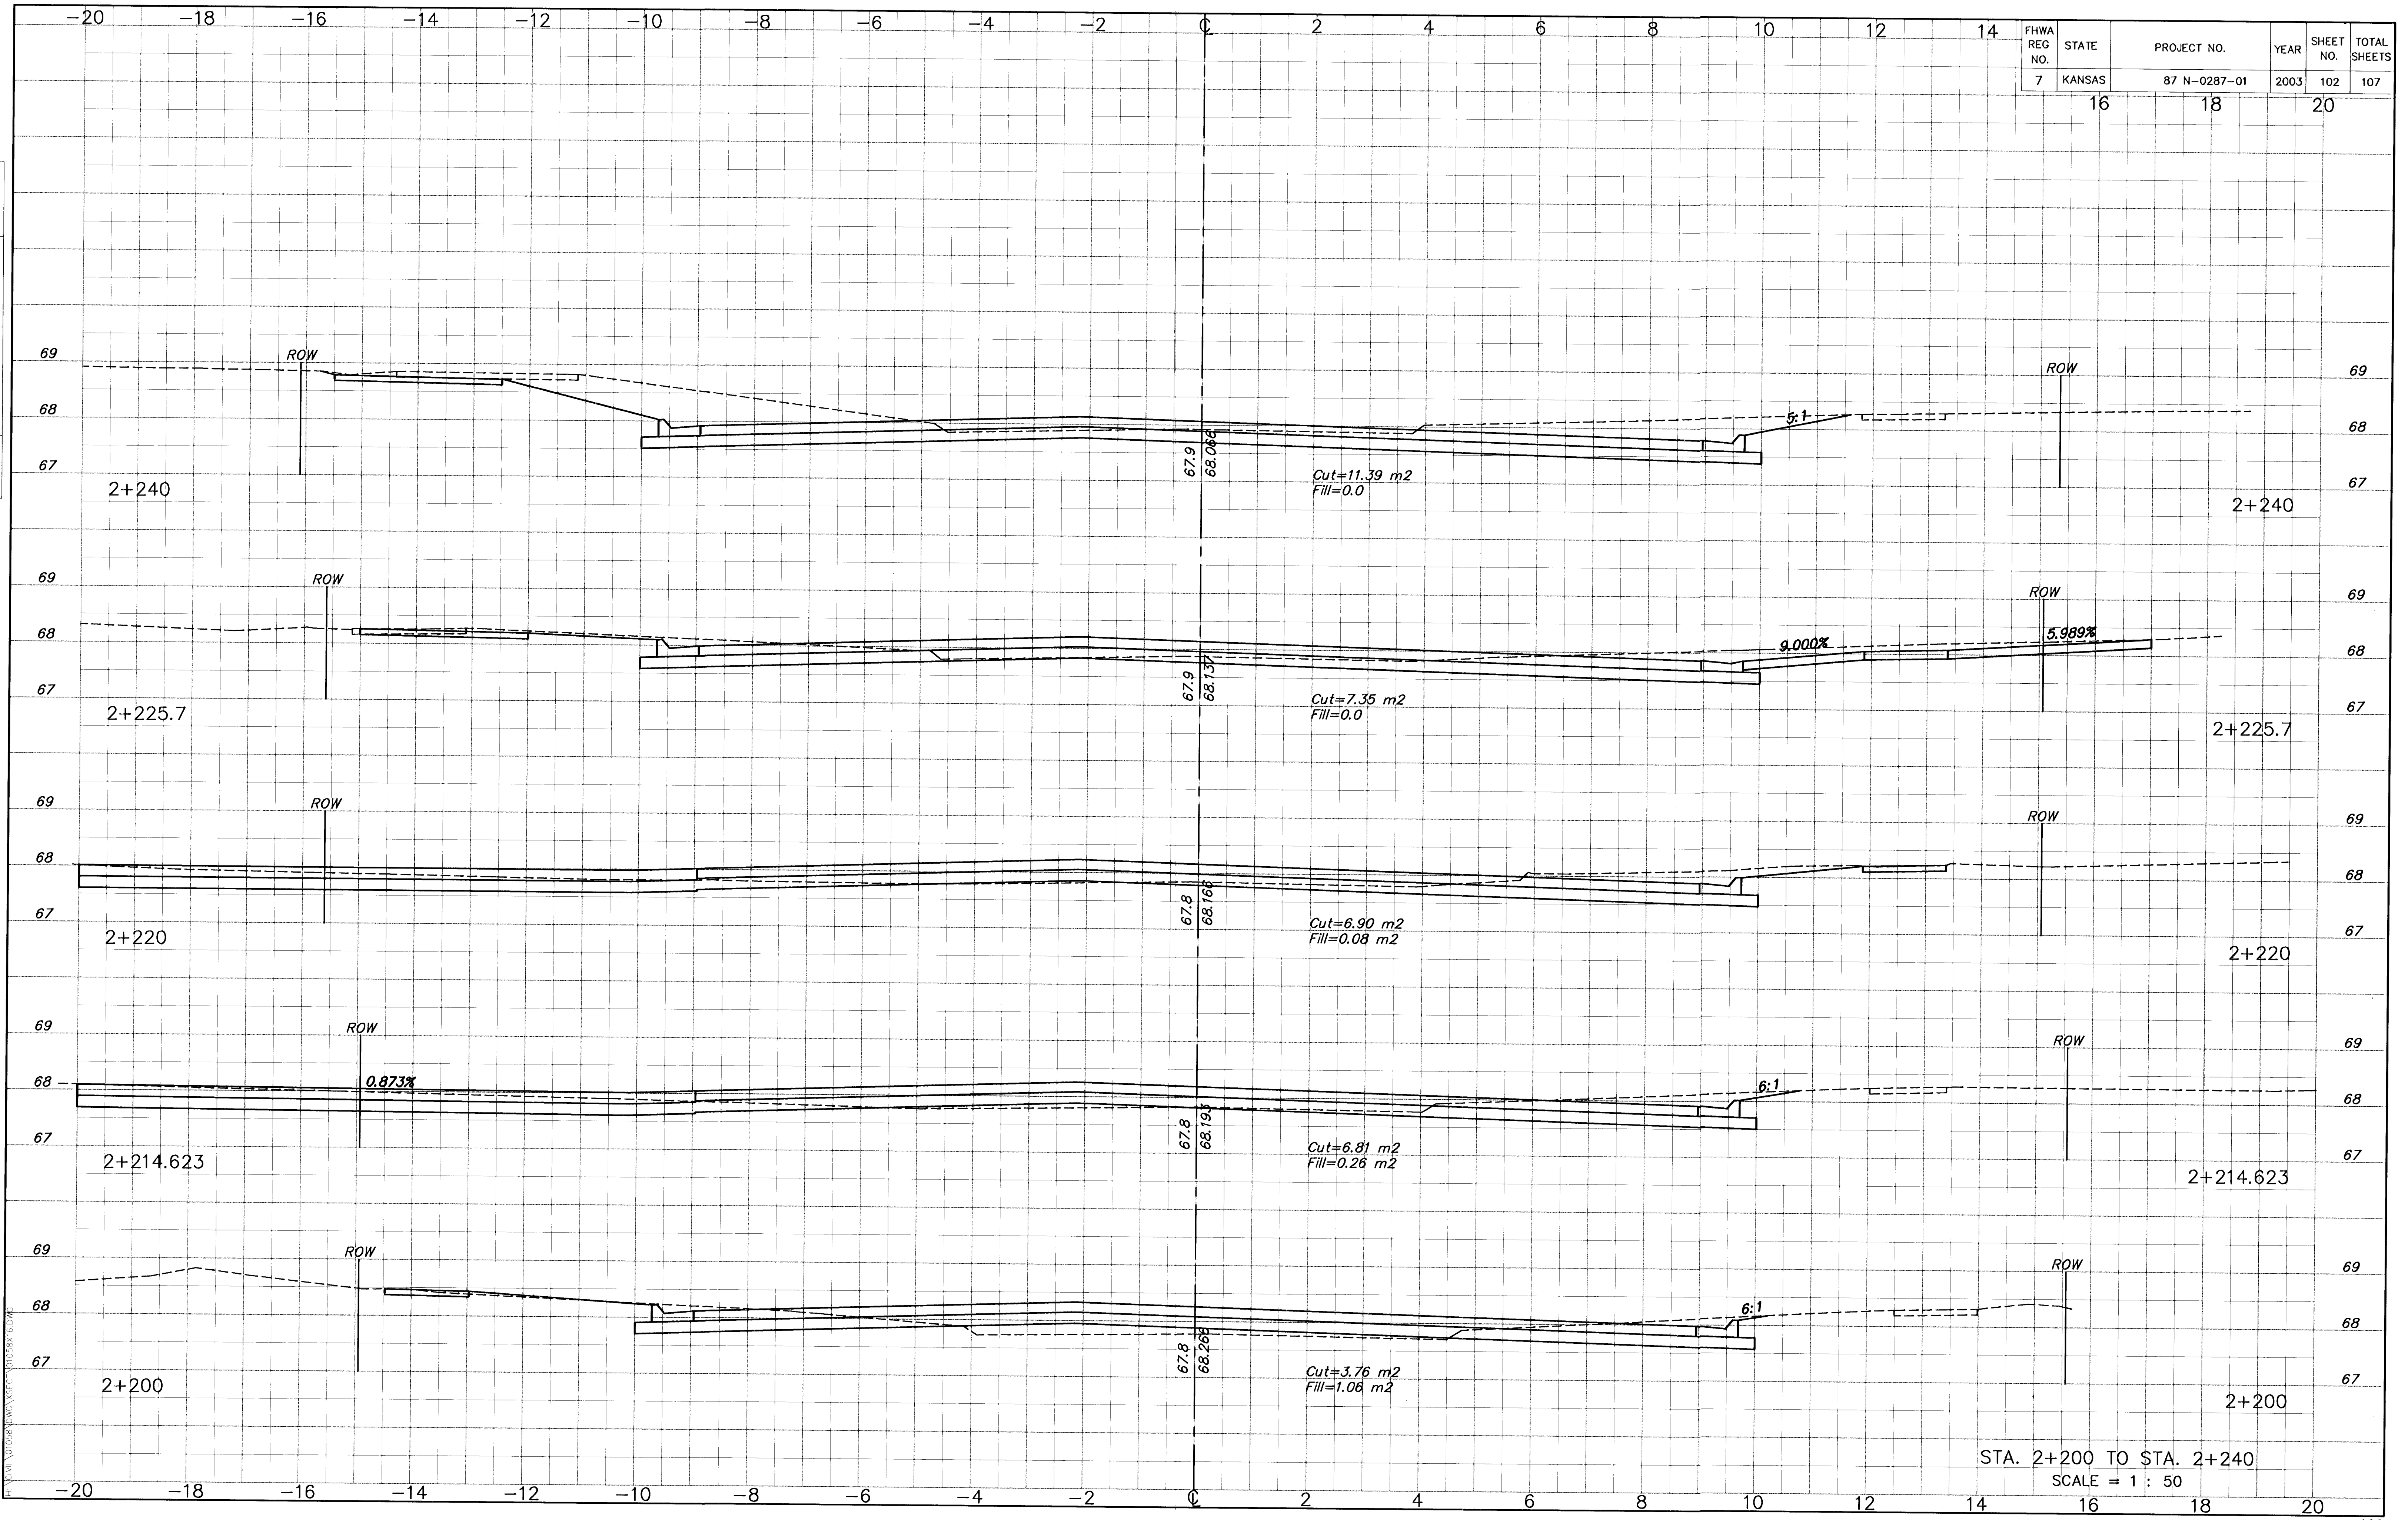

STA. 2+200 TO STA. 2+240
SCALE = 1 : 50