


BY	DATE
FINAL SURVEY	
PLOTTED AREAS	
CHECKED AREAS	

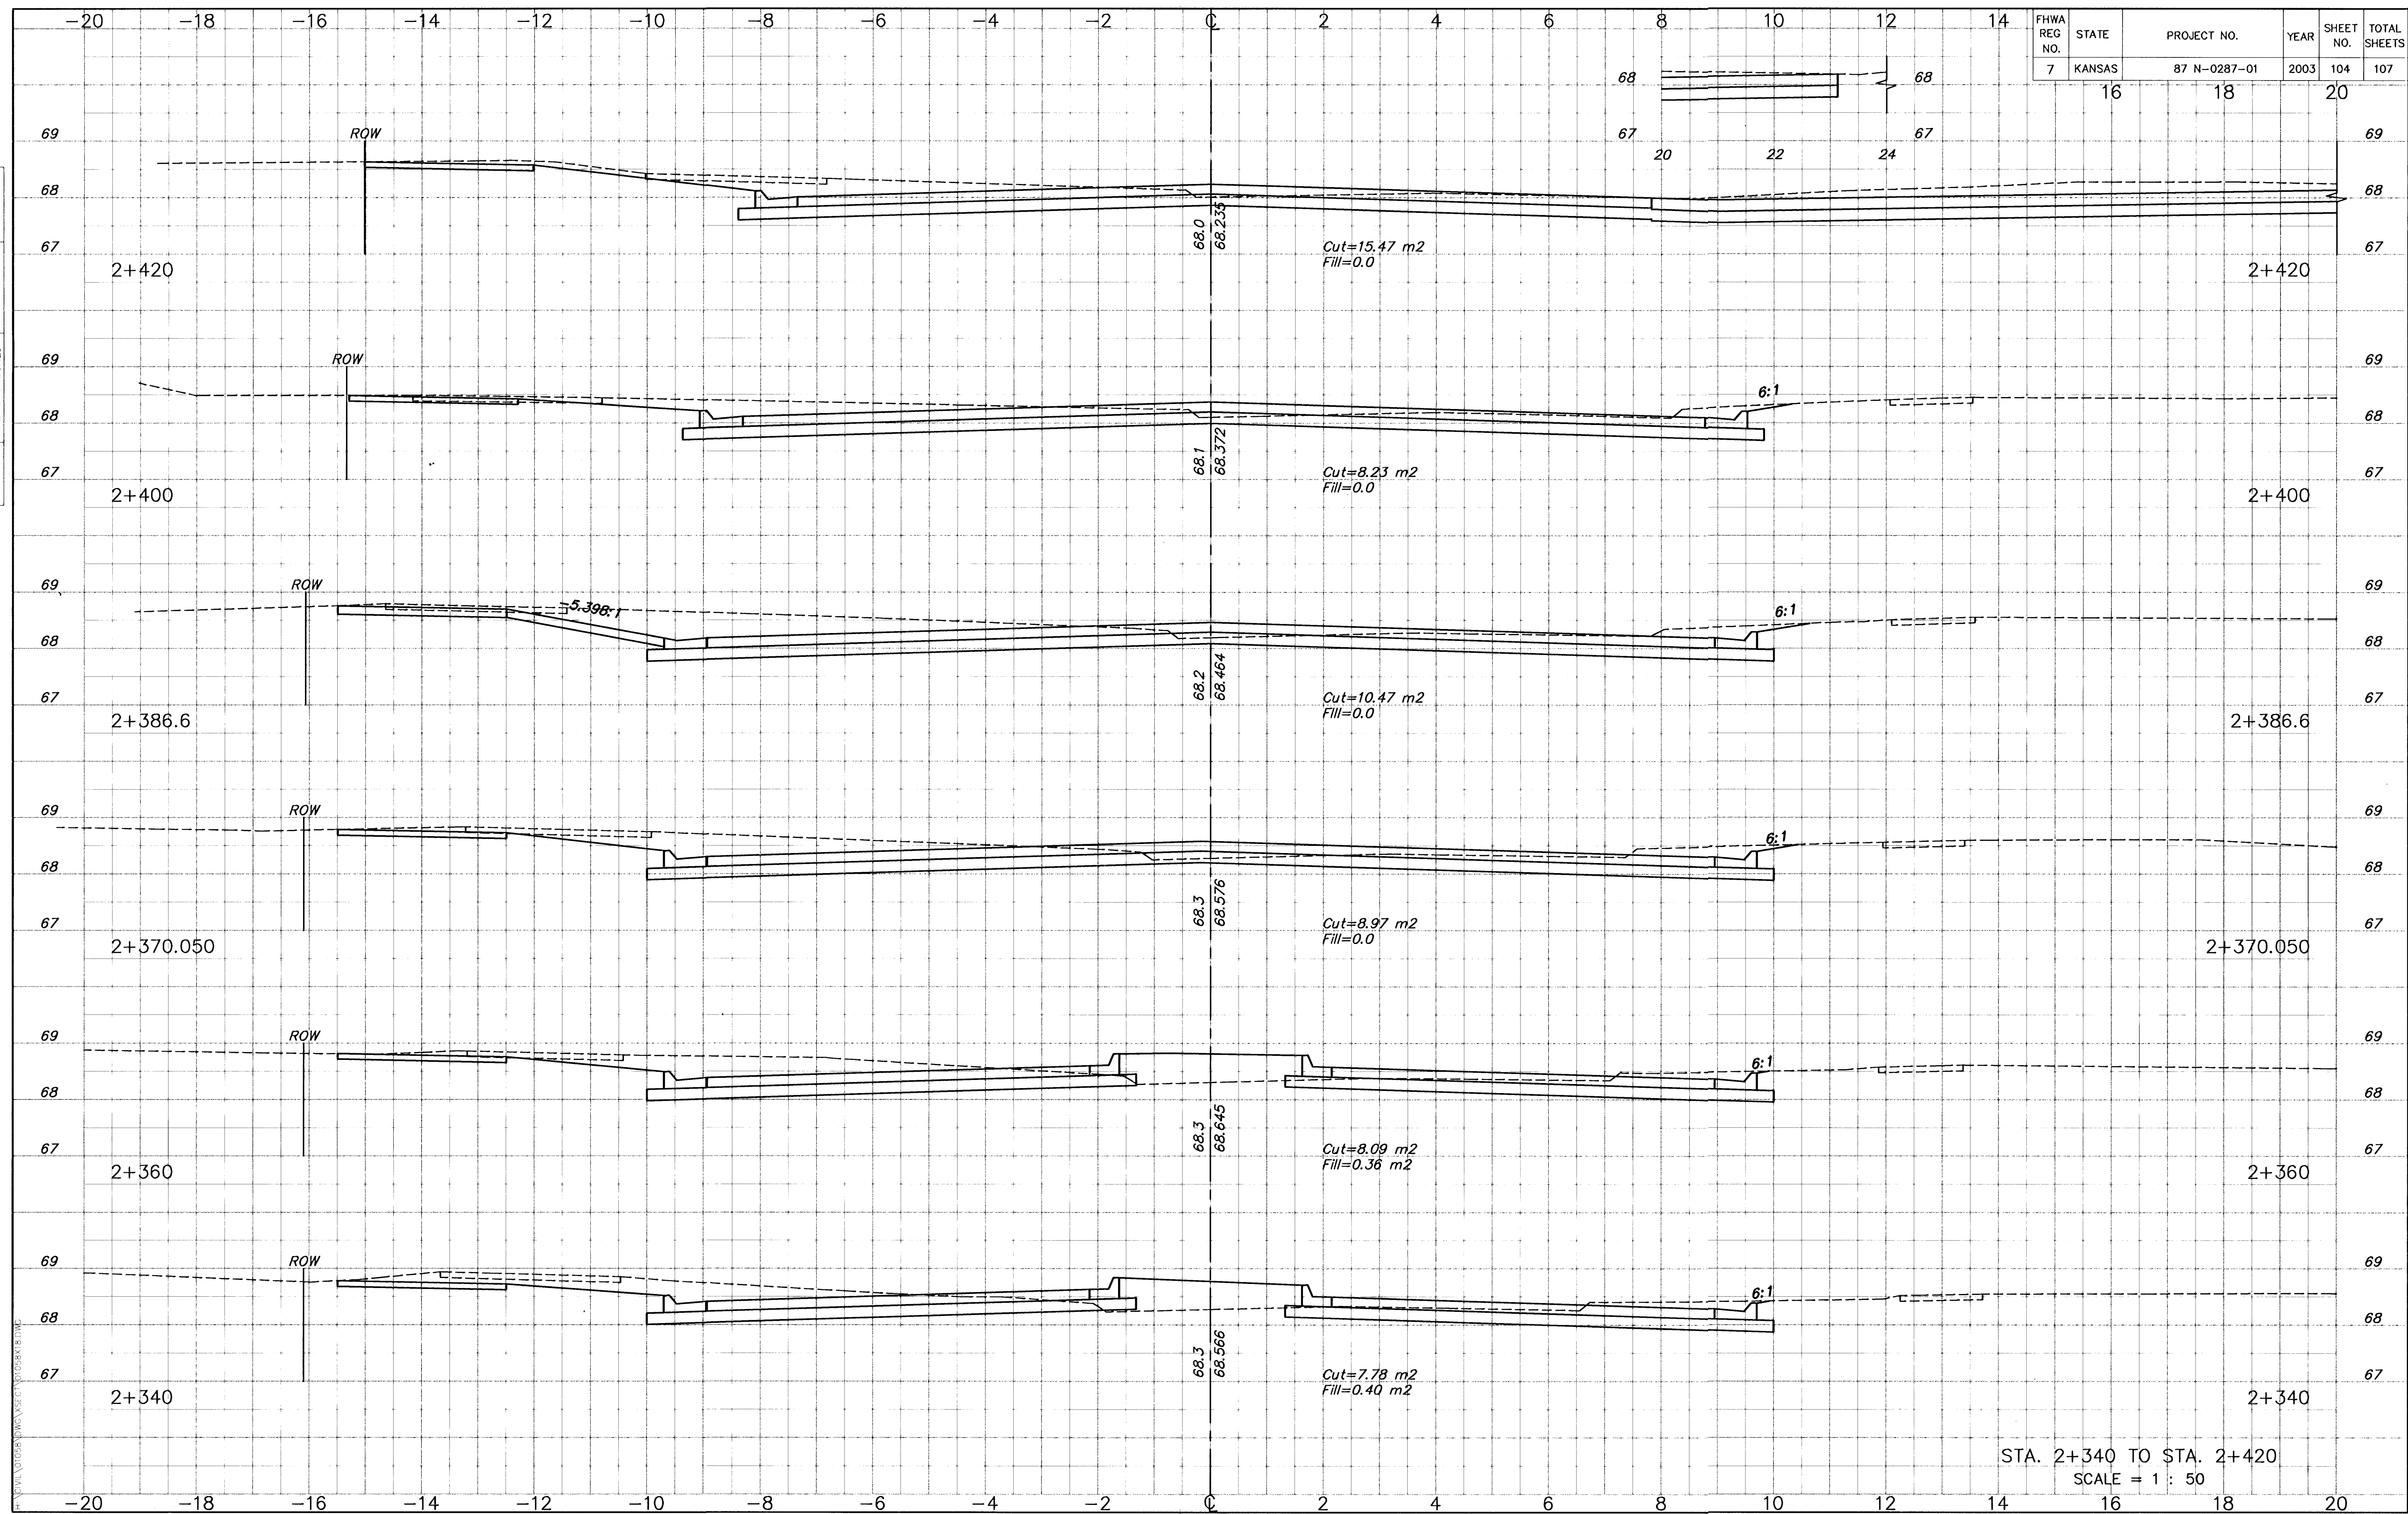

STA. 2+340 TO STA. 2+420
SCALE = 1 : 50