


| | | | | | |
|--------------------|--------|--------------|------|--------------|-----------------|
| FHWA REG NO. | STATE | PROJECT NO. | YEAR | SHEET NO. | TOTAL SHEETS |
| 7 | KANSAS | 87 N-0287-01 | 2003 | 105 | 107 |
| | | 16 | 18 | 20 | |

| | |
|---------------------|---------------|
| BY | DATE |
| | |
| FINAL PLOTTED AREAS | AREAS CHECKED |
| | |

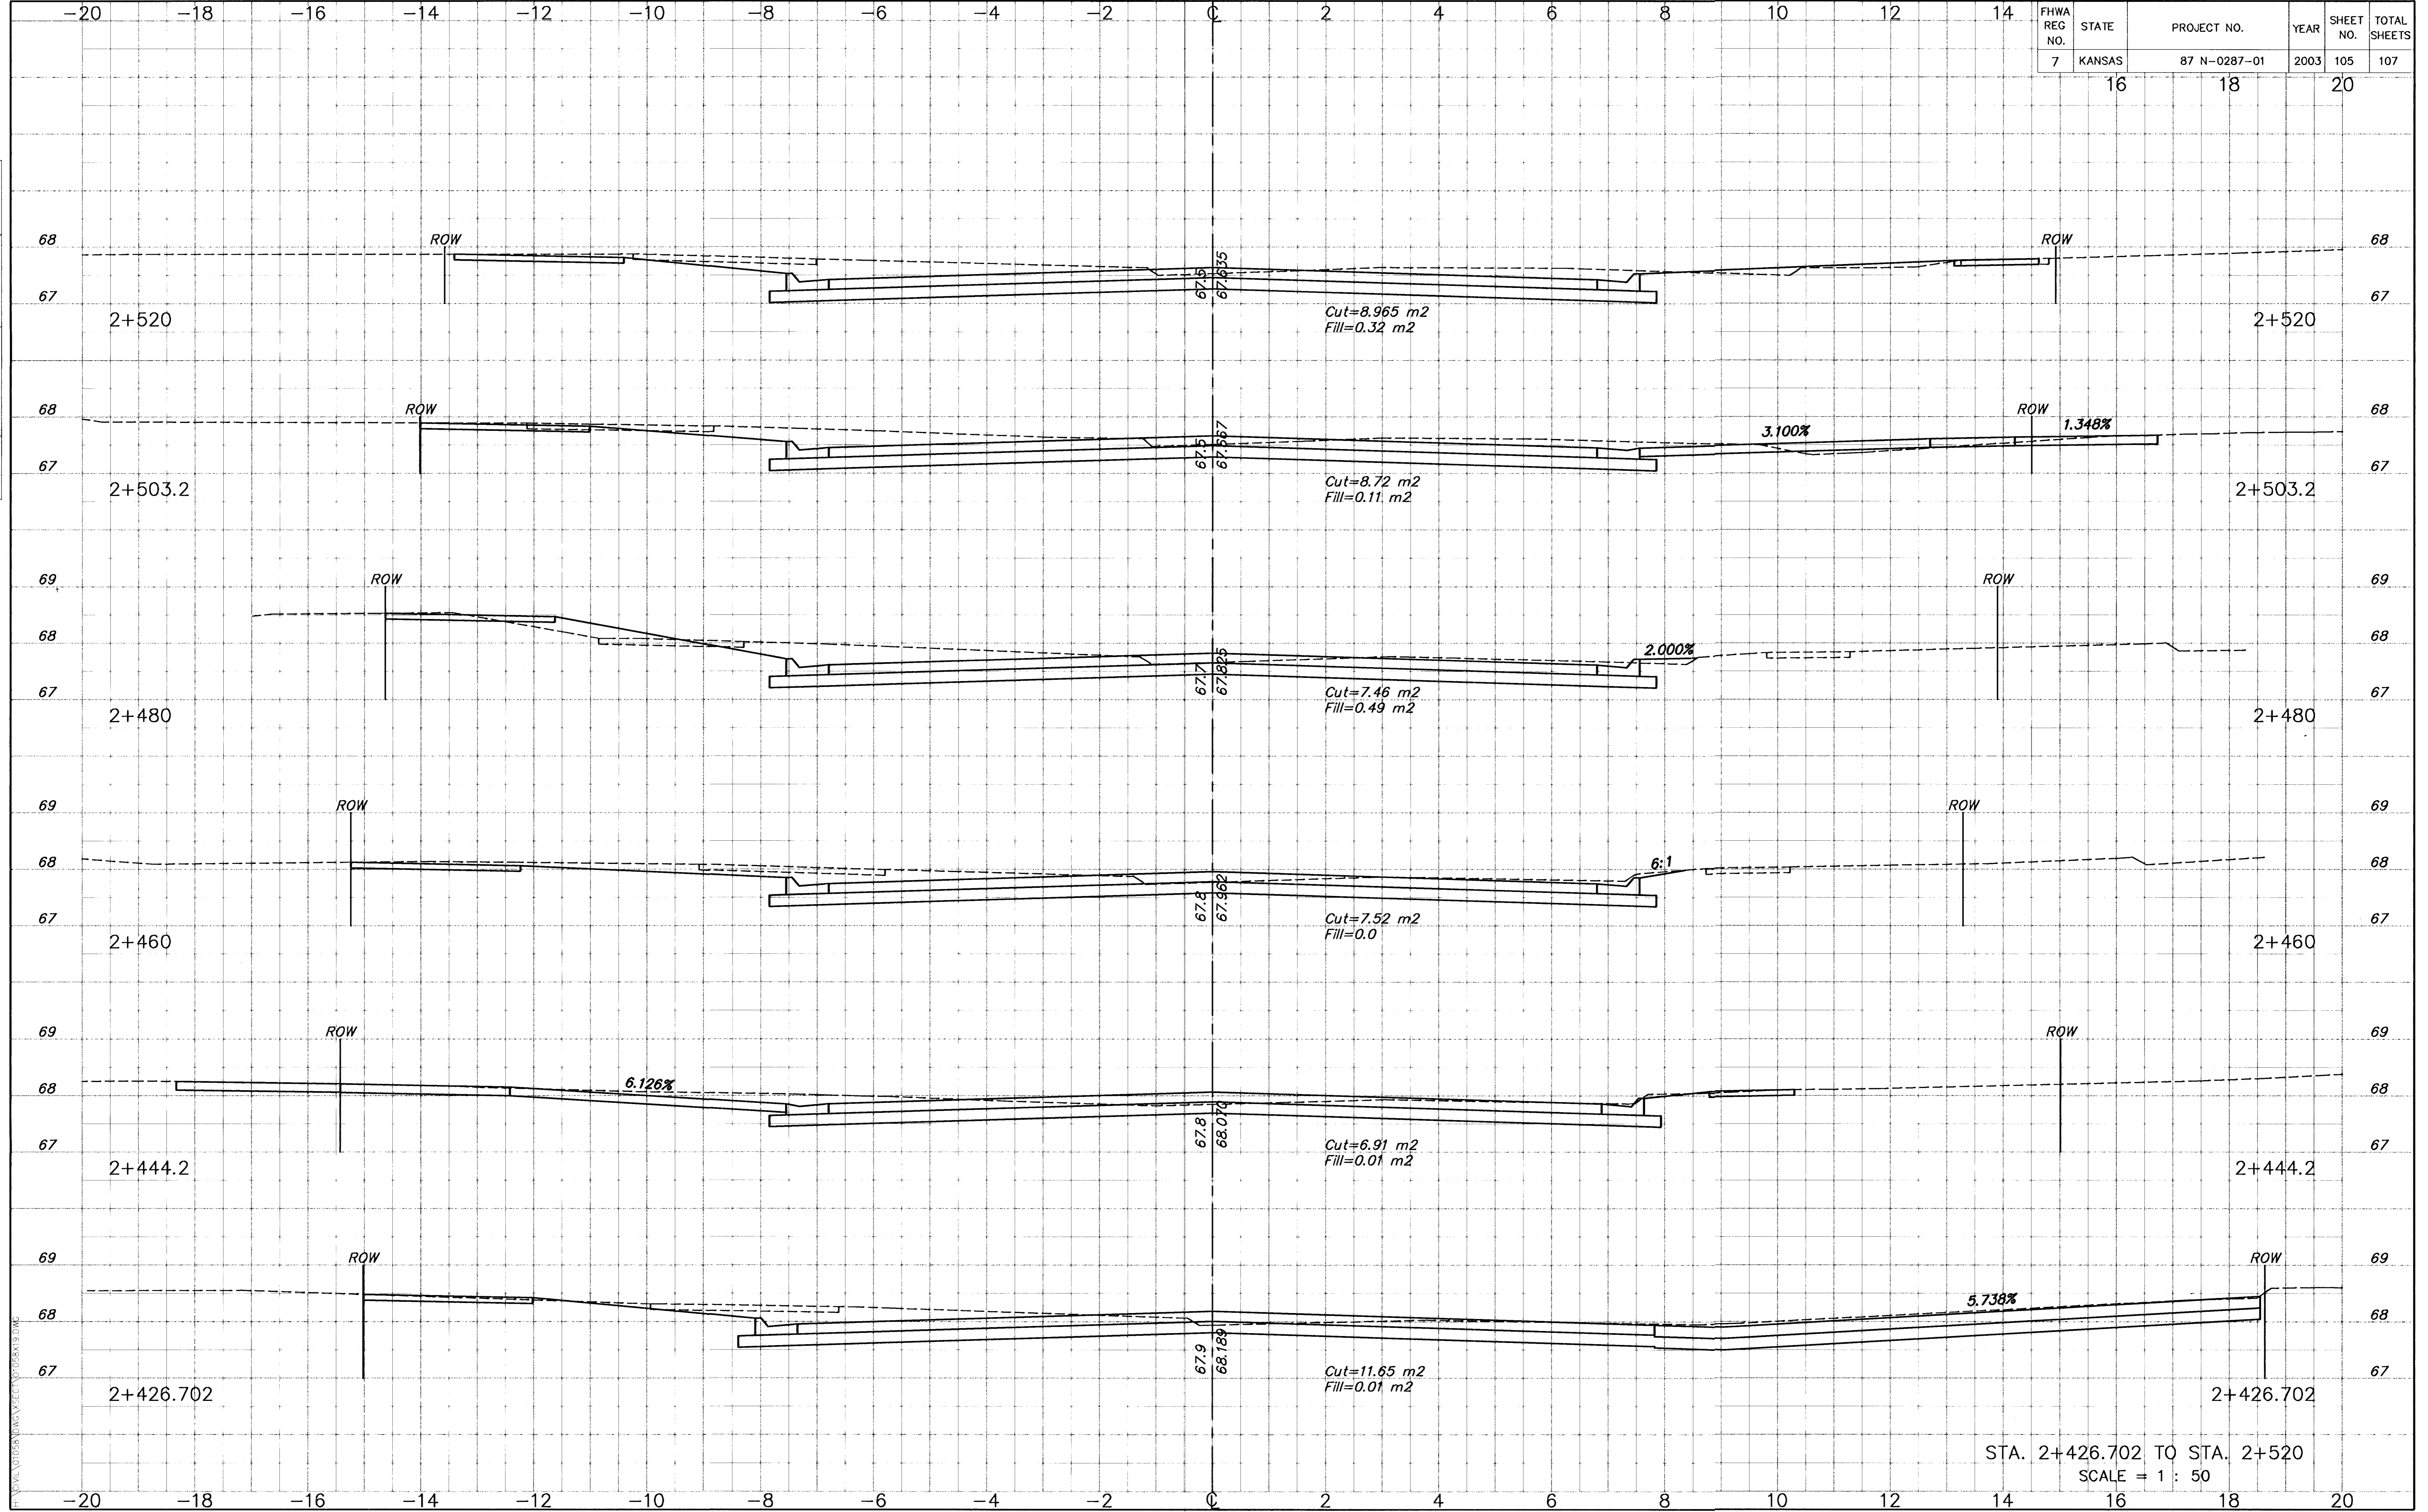

STA. 2+426.702 TO STA. 2+520
SCALE = 1 : 50