


FHWA REG NO.	STATE	PROJECT NO.	YEAR	SHEET NO.	TOTAL SHEETS
7	KANSAS	87 N-0287-01	2003	107	107

FINAL SURVEY	BY	DATE
PLOTTED AREAS		
CHECKED AREAS		

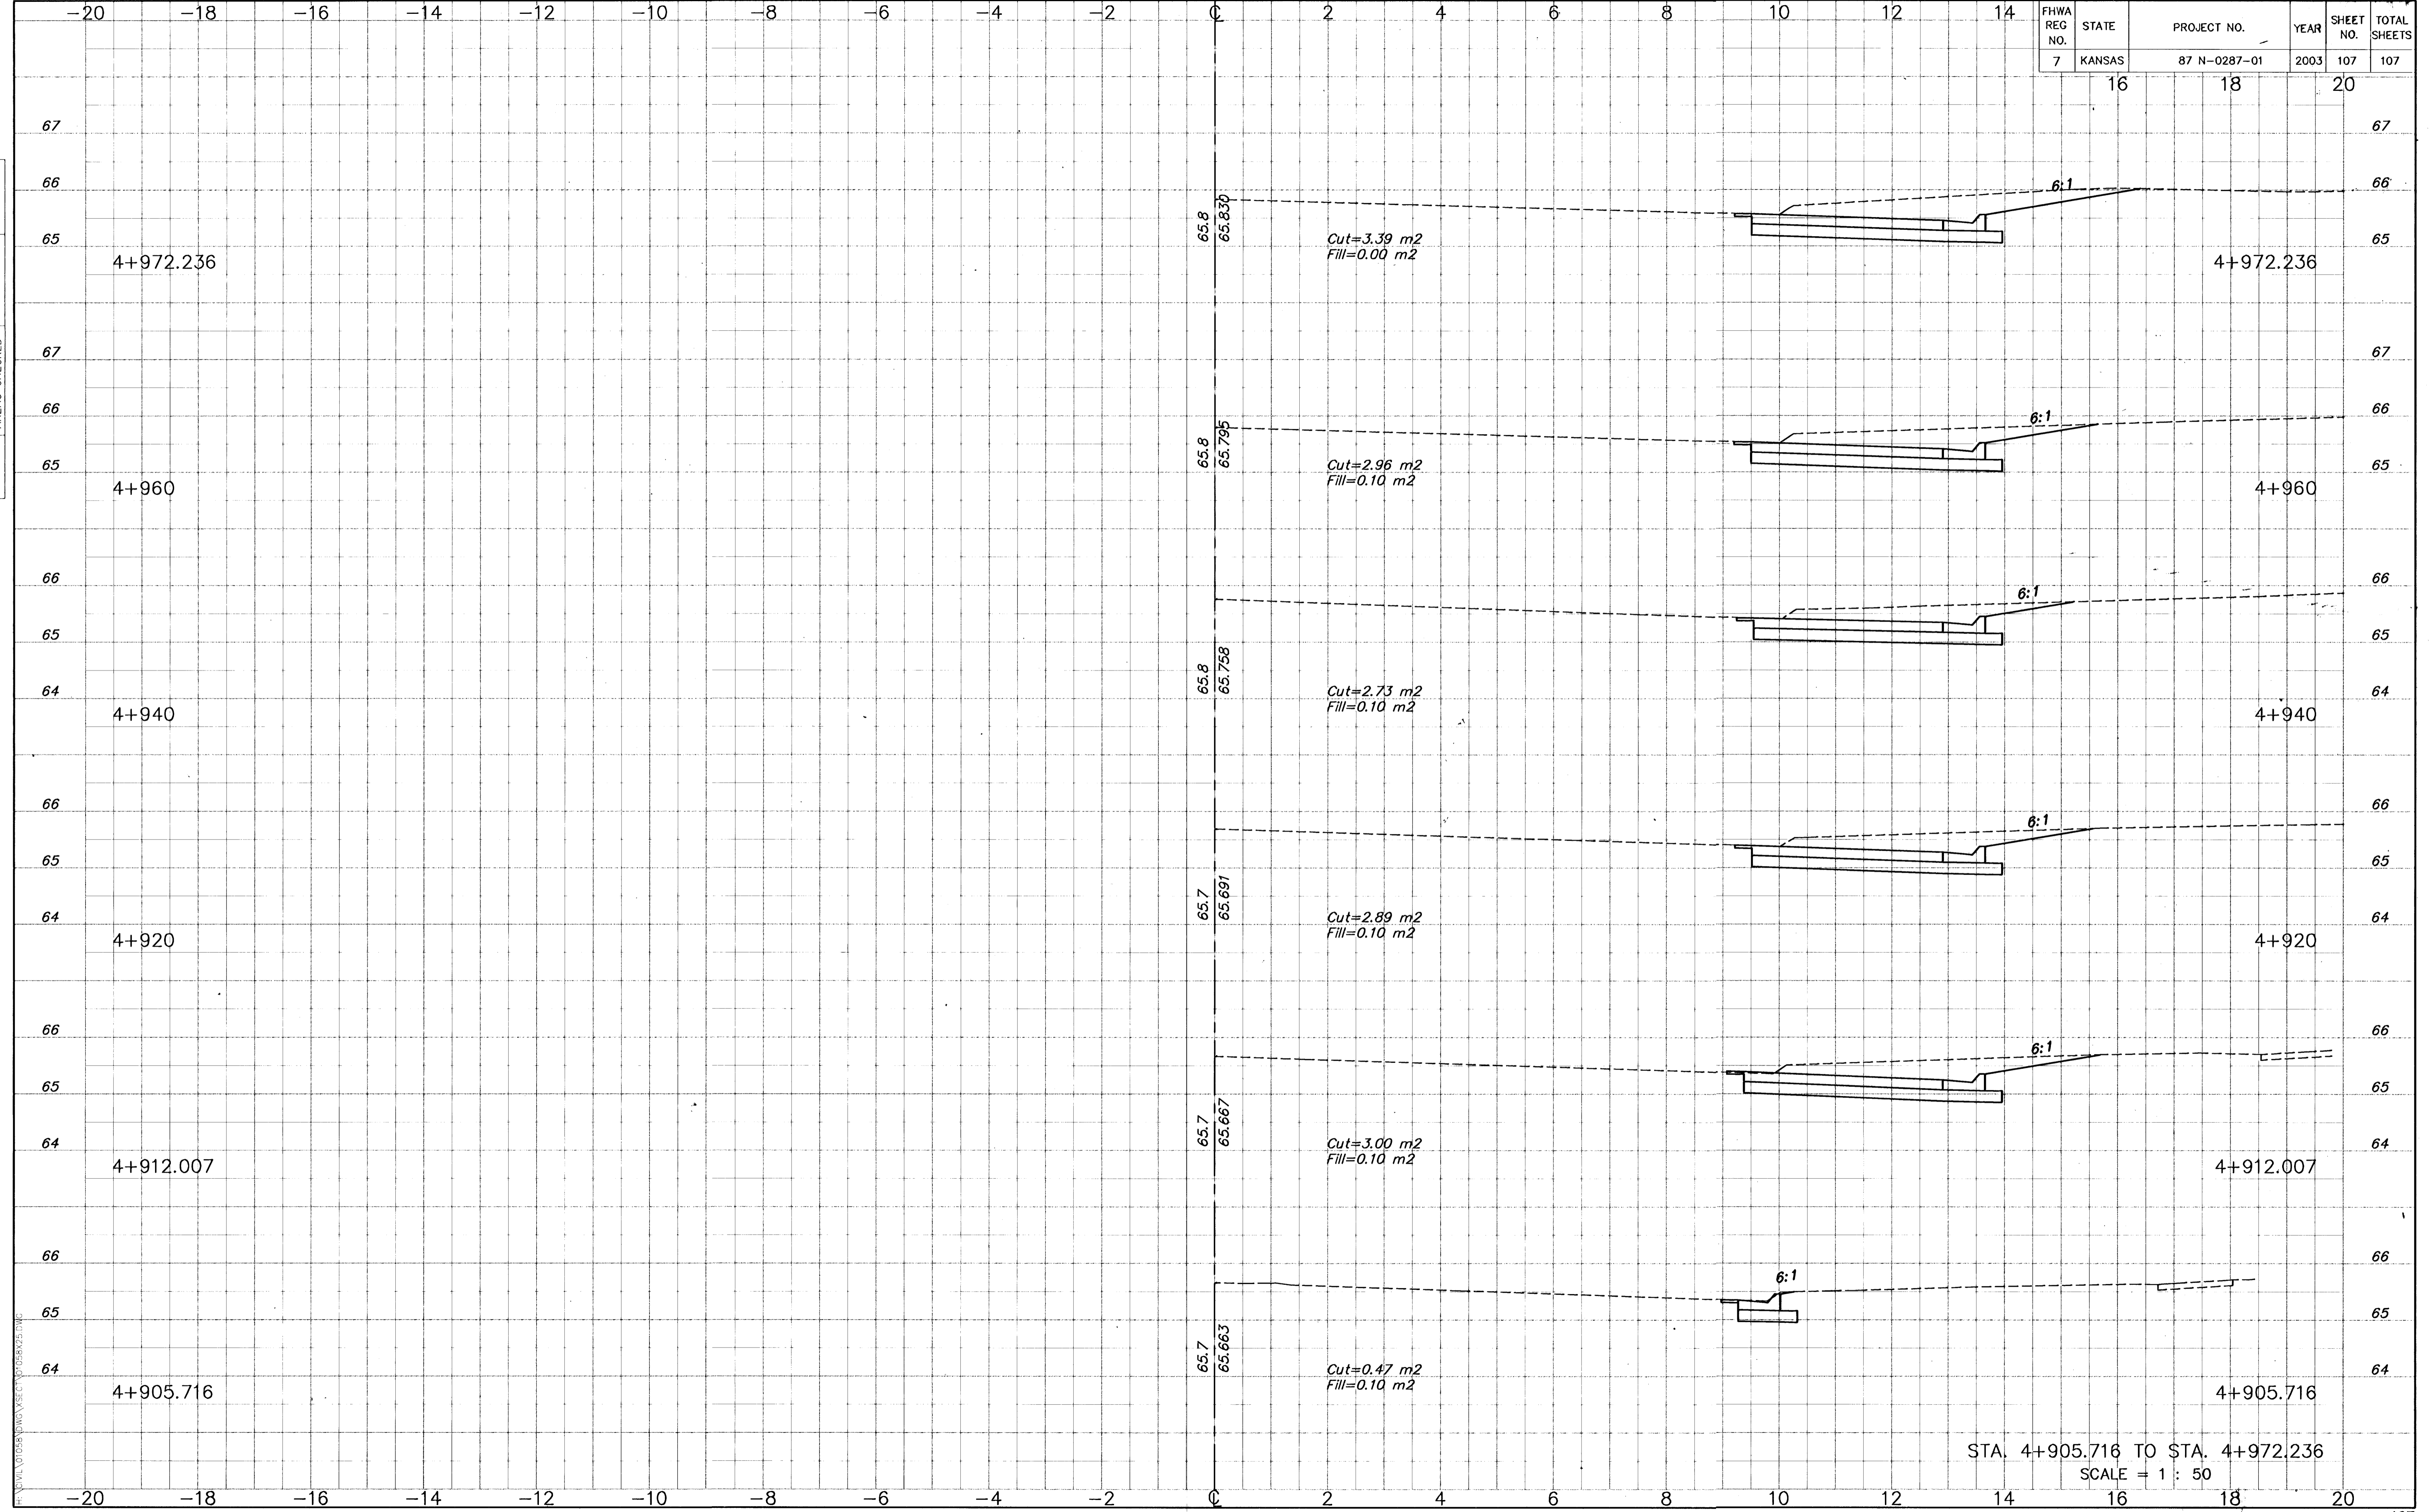

STA. 4+905.716 TO STA. 4+972.236  
SCALE = 1 : 50

H:\CIVIL\010505\DWG\XSEC\010505.XSEC