


FHWA REGION NO.	STATE	PROJECT NO.	YEAR	SHEET NO.	TOTAL SHEETS
7	KS.	87-U-1362-01	1993	10	149

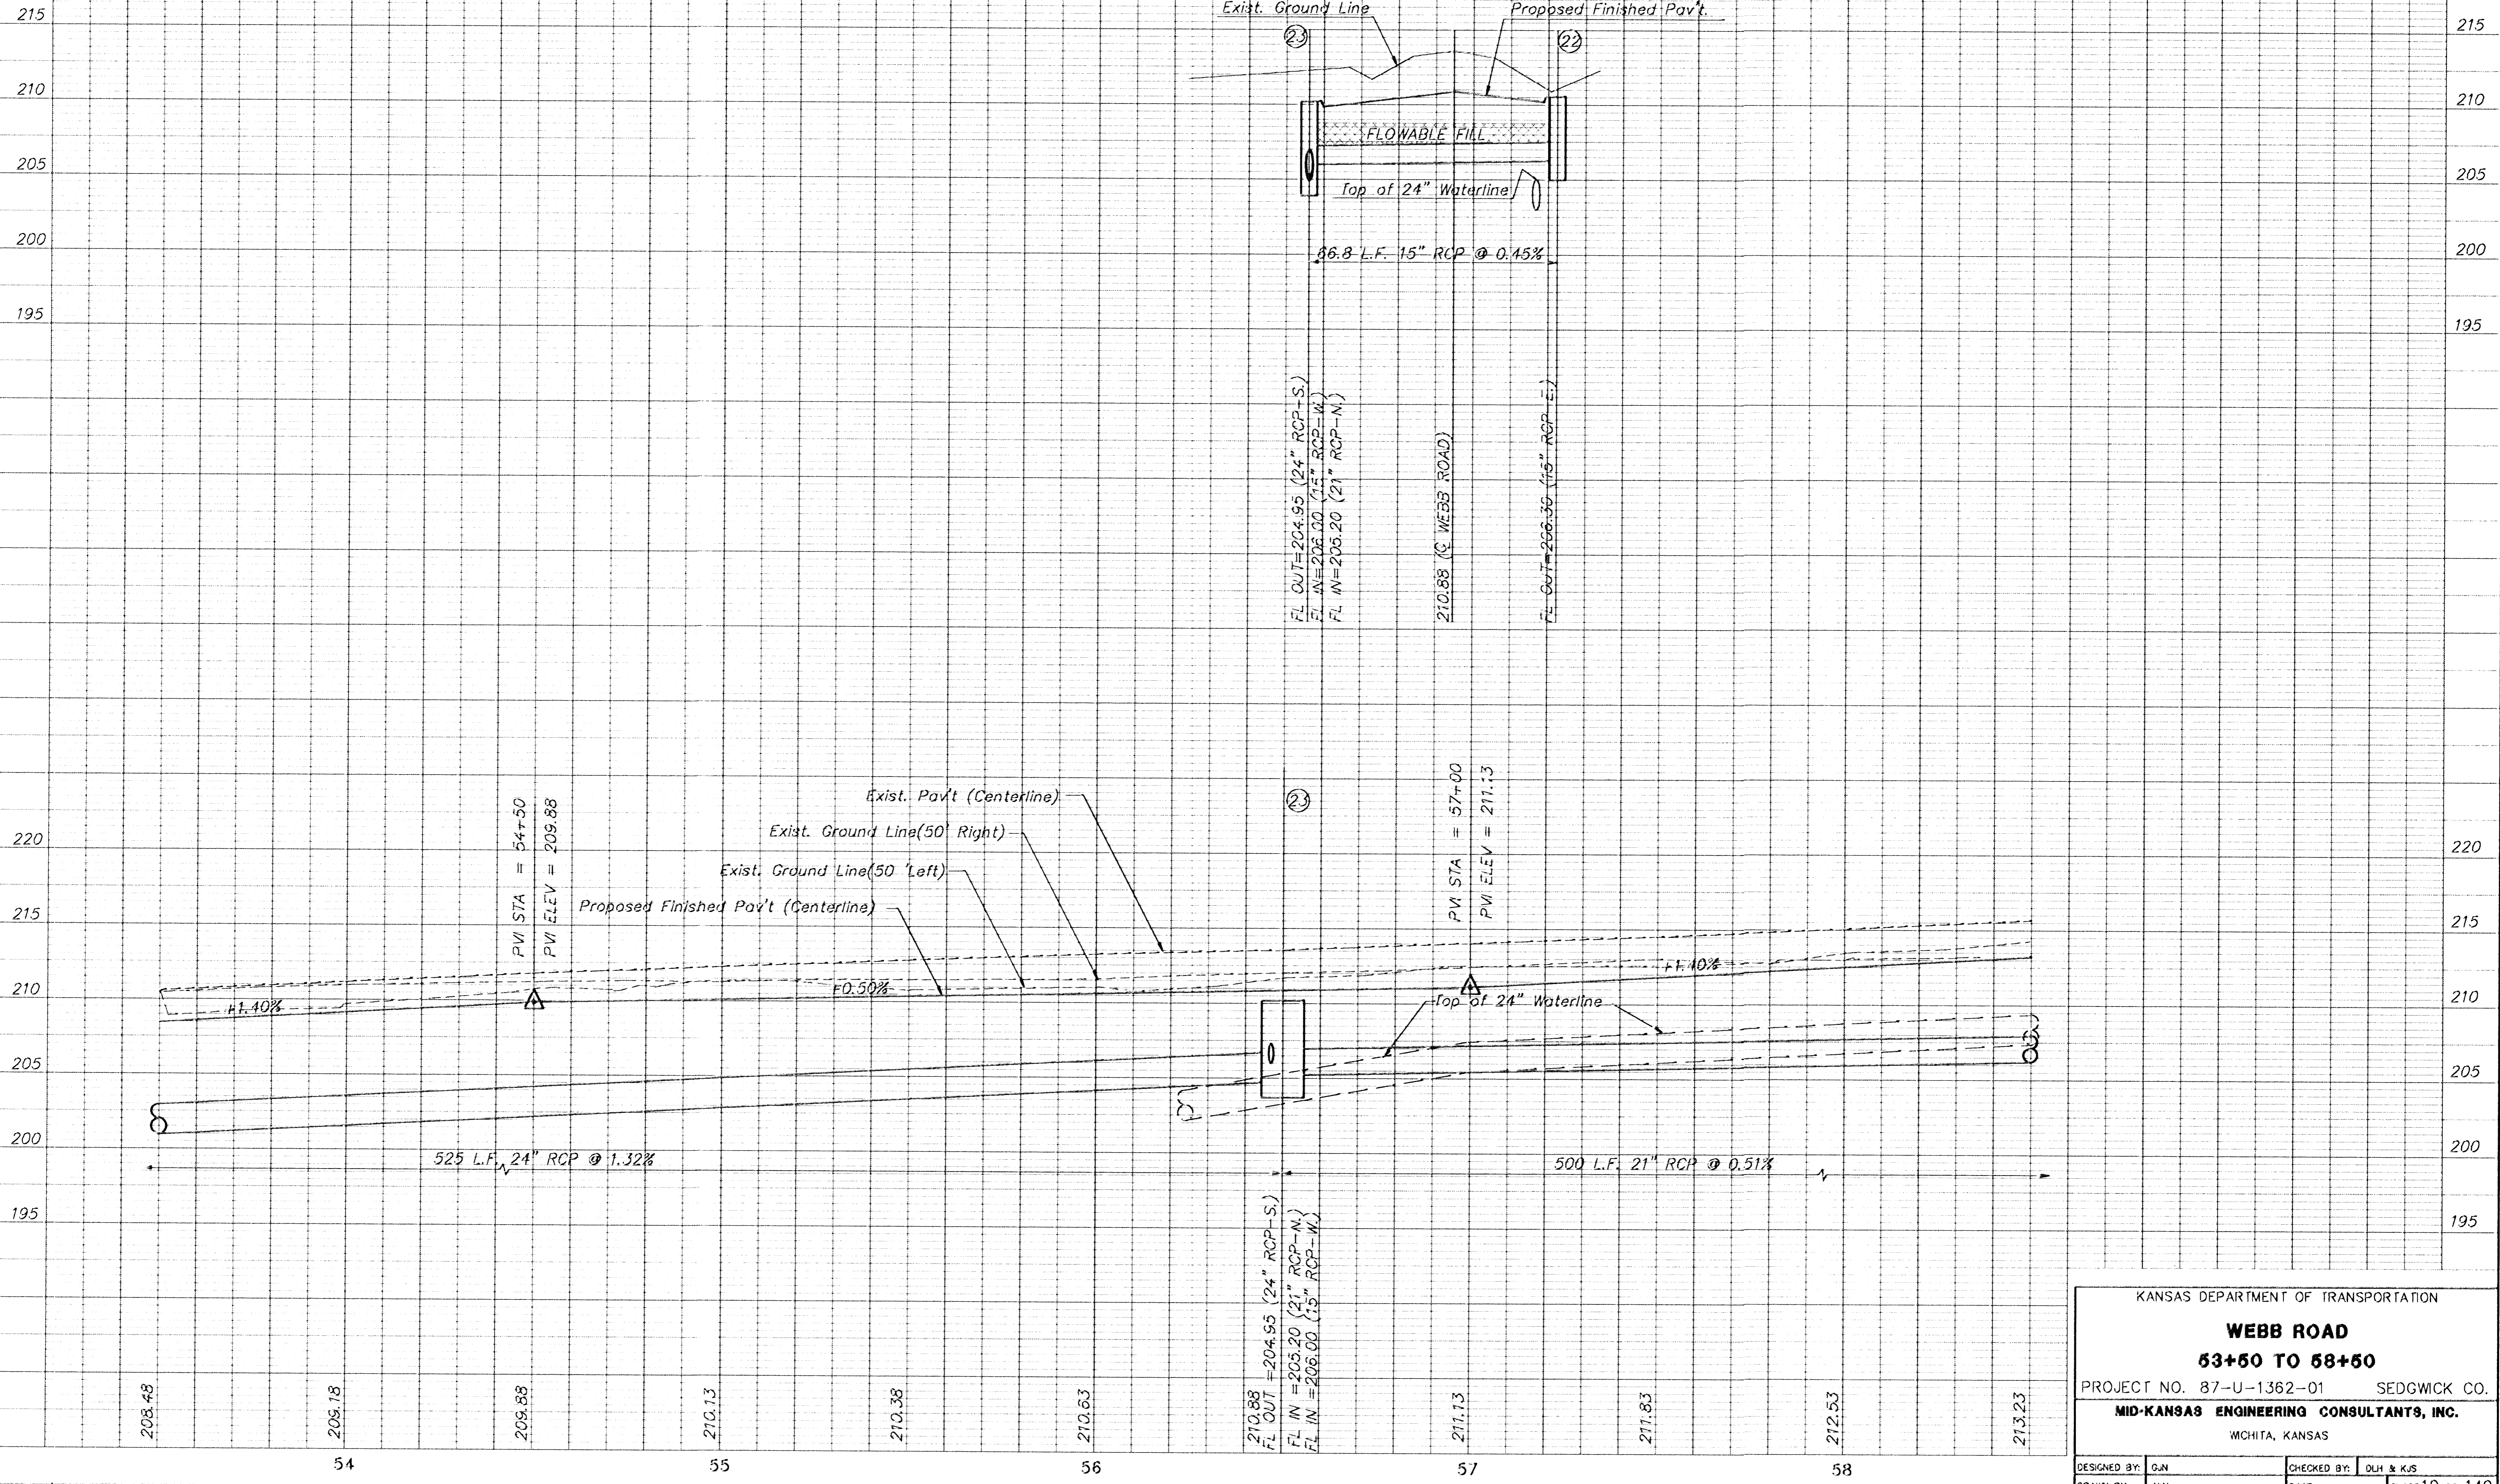

KANSAS DEPARTMENT OF TRANSPORTATION

**WEBB ROAD**  
53+50 TO 58+50

PROJECT NO. 87-U-1362-01 SEDGWICK CO.  
MID-KANSAS ENGINEERING CONSULTANTS, INC.  
WICHITA, KANSAS

DESIGNED BY: GJN	CHECKED BY: DLH & KJS
DRAWN BY: ALN	DATE: SHEET 10 OF 149