
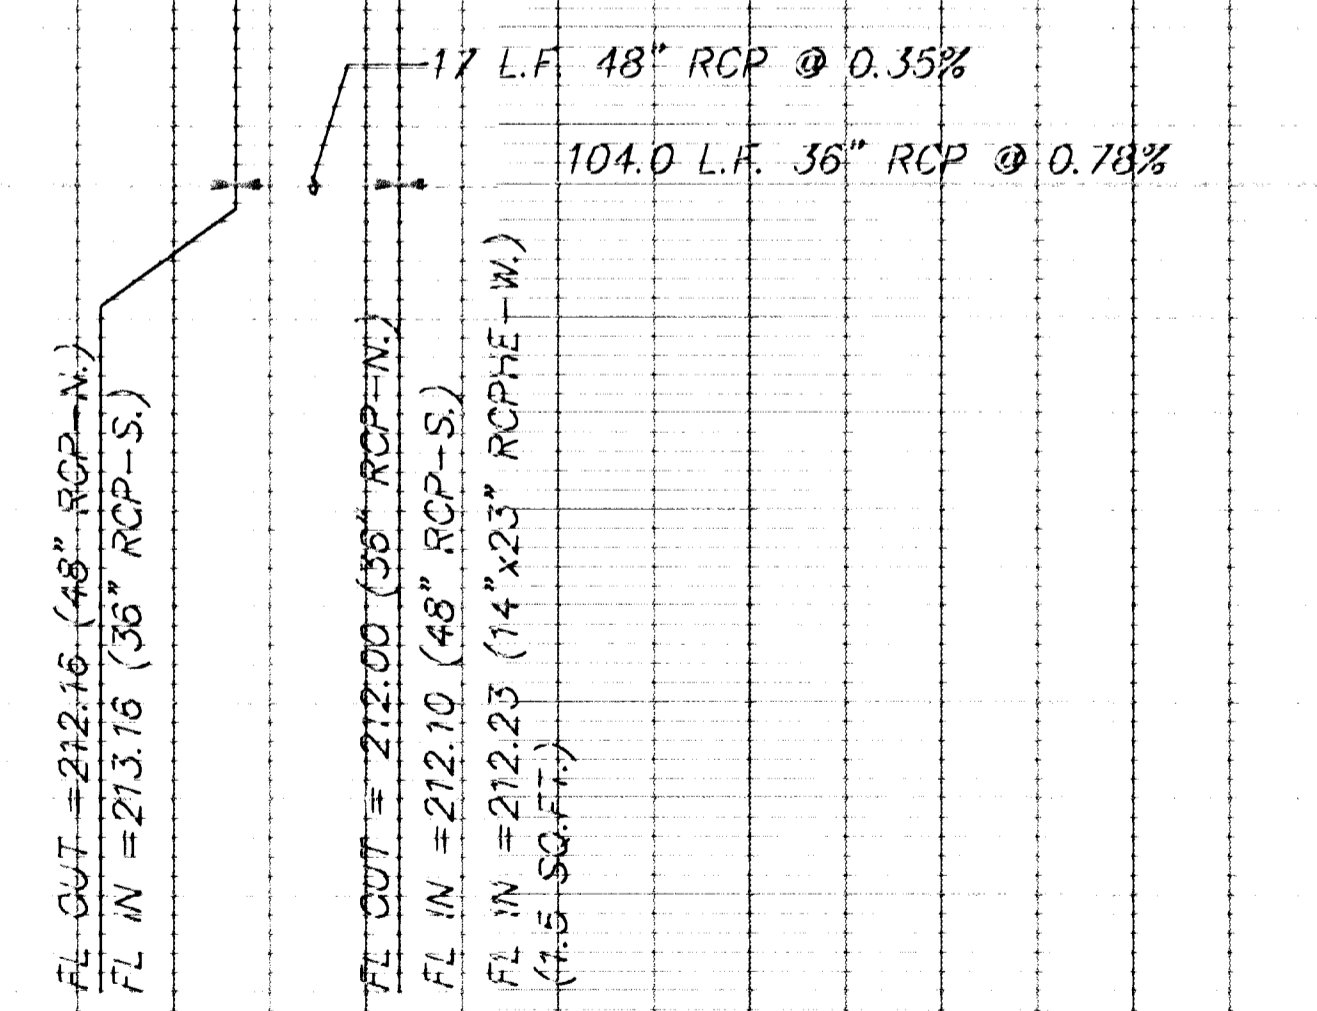
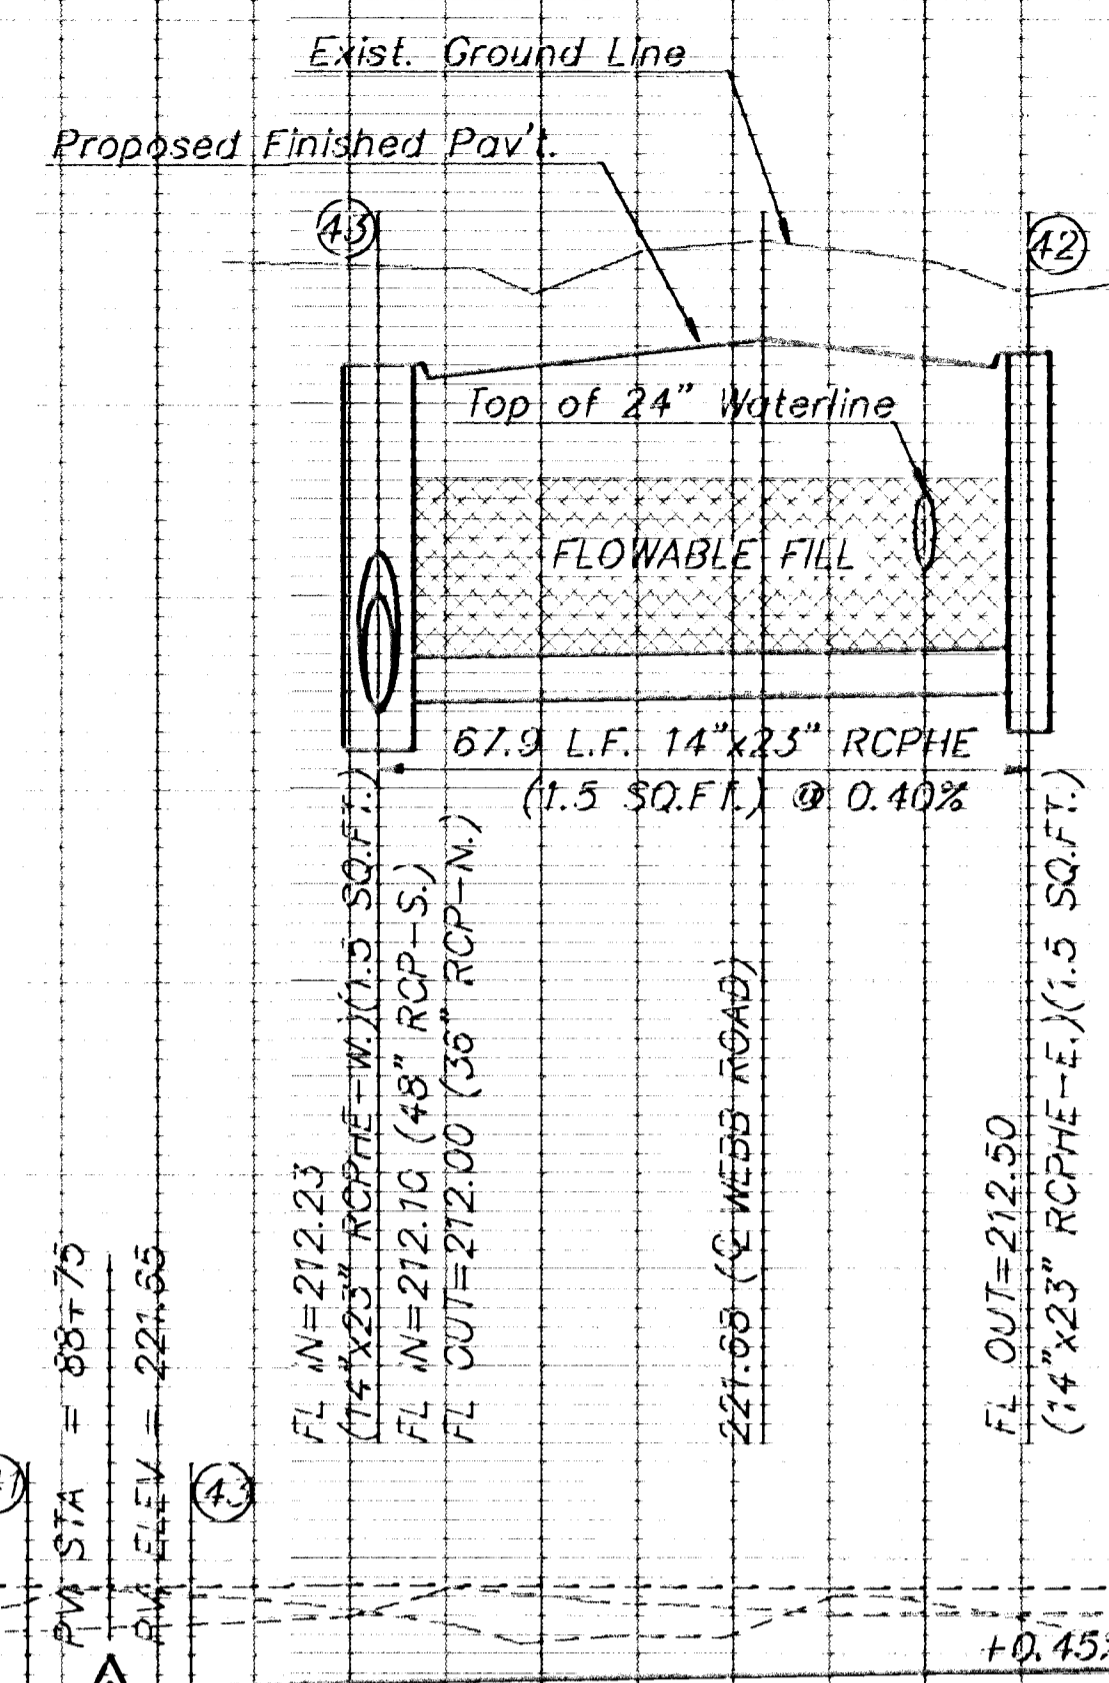


FHWA REGION NO.	STATE	PROJECT NO.	YEAR	SHEET NO.	TOTAL SHEETS
7	KS.	87-U-1362-01	1993	24	149

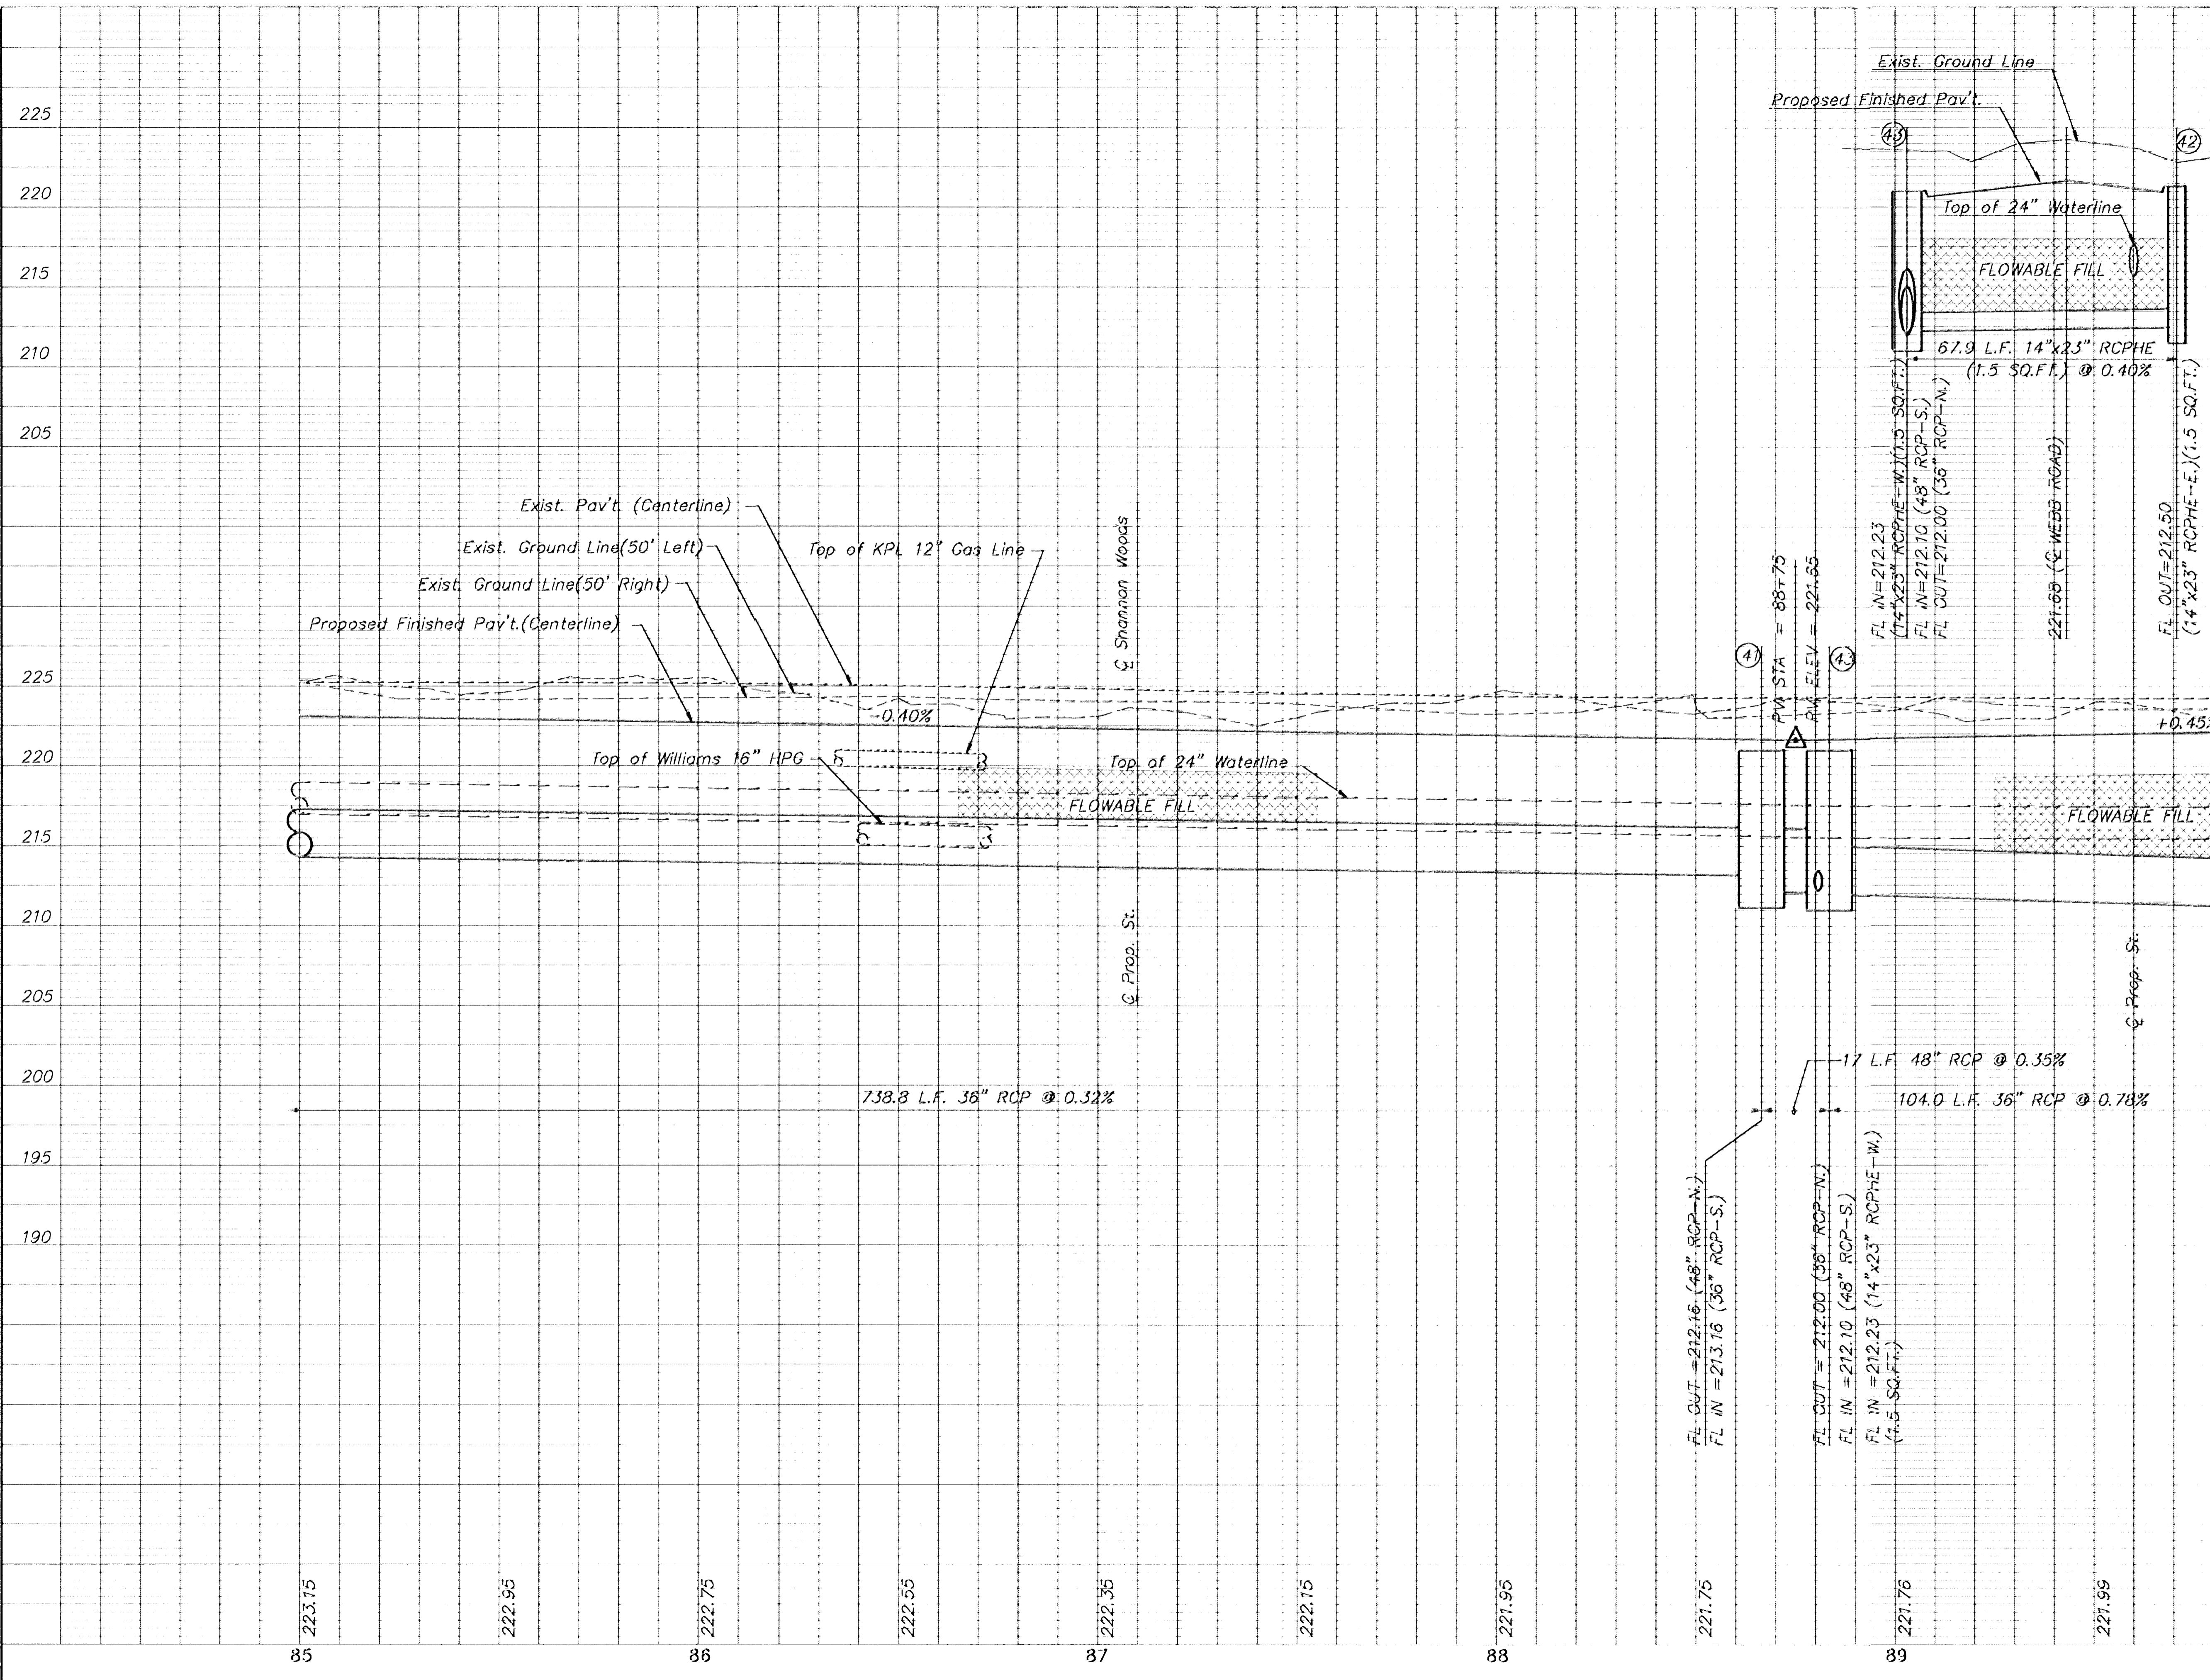

KANSAS DEPARTMENT OF TRANSPORTATION  
**WEBB ROAD**  
**85+00 TO 90+00**  
 PROJECT NO. 87-U-1362-01 SEDGWICK CO.  
**MID-KANSAS ENGINEERING CONSULTANTS, INC.**  
 WICHITA, KANSAS

DESIGNED BY: GJA CHECKED BY: DUH & XJS  
 DRAWN BY: ALN DATE: SHEET 24 OF 149