


FHWA REGION NO.	STATE	PROJECT NO.	YEAR	SHEET NO.	TOTAL SHEETS
7	KS.	87-U-1362-01	1993	22	149

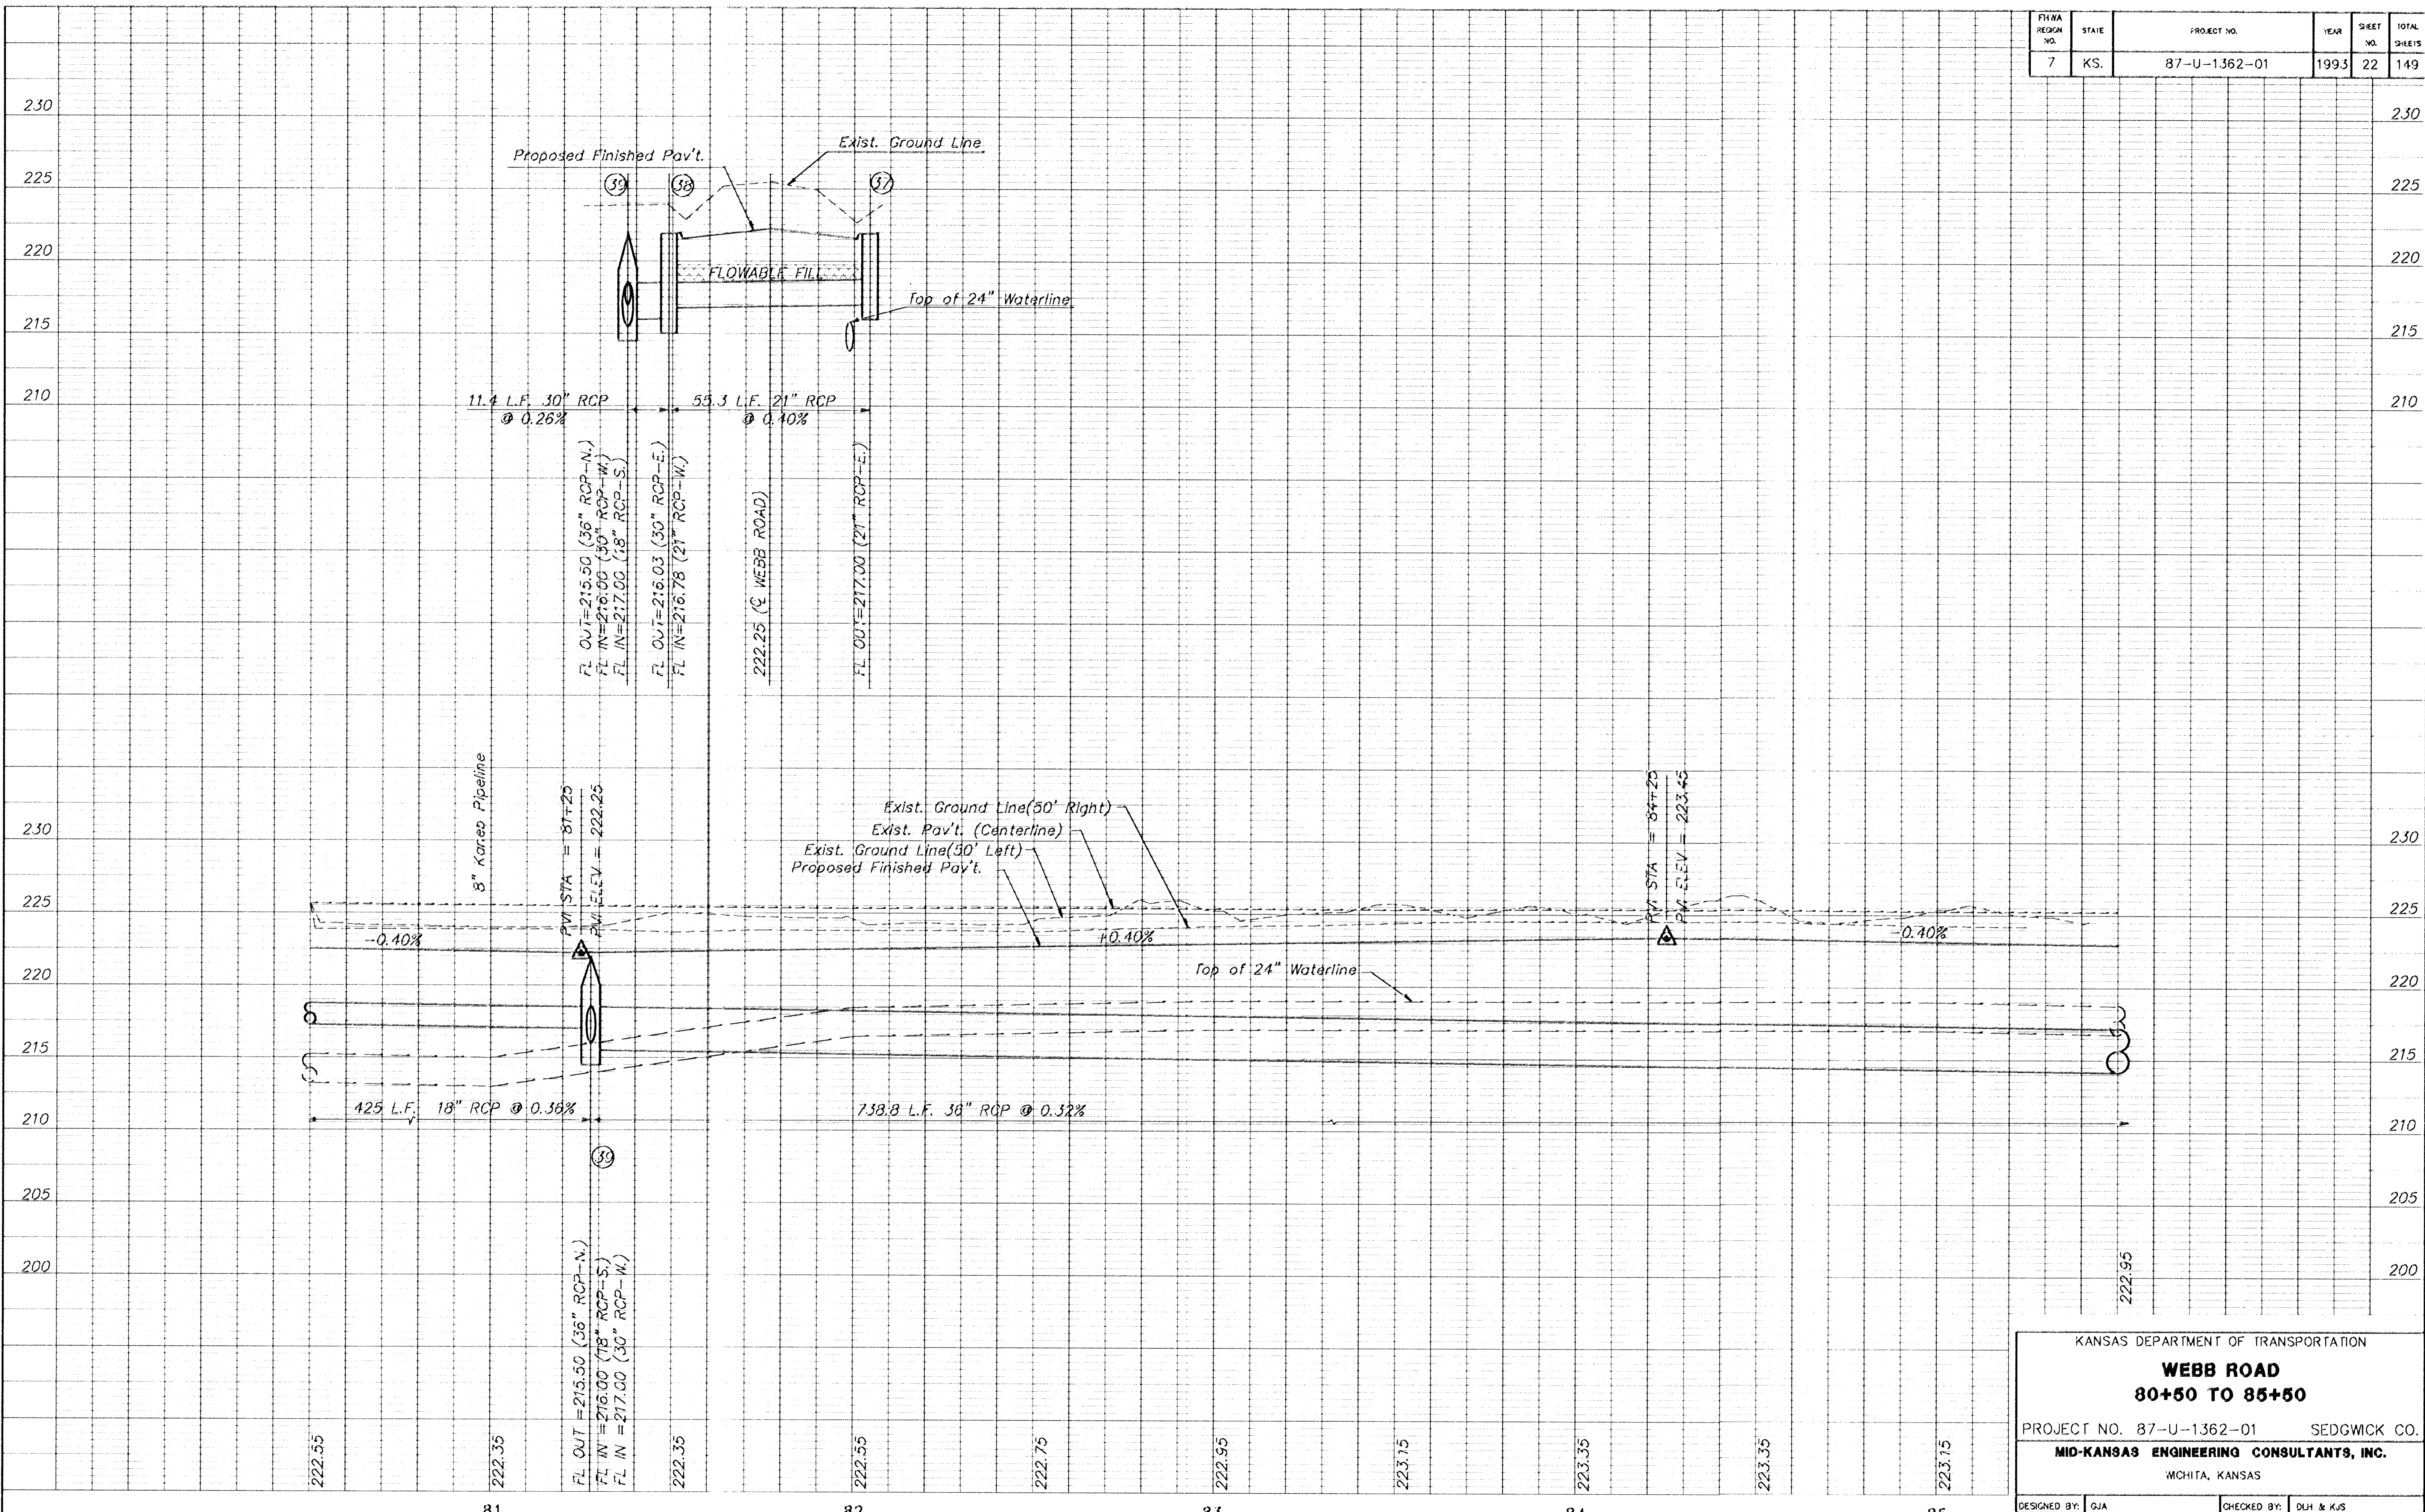

KANSAS DEPARTMENT OF TRANSPORTATION

WEBB ROAD
80+50 TO 85+50

PROJECT NO. 87-U-1362-01 SEDGWICK CO.

MID-KANSAS ENGINEERING CONSULTANTS, INC.
WICHITA, KANSAS

DESIGNED BY: GJA
DRAWN BY: ALN

CHECKED BY: DLH & KJS
DATE:

SHEET 22 OF 149