


FHWA REGION NO.	STATE	PROJECT NO.	YEAR	SHEET NO.	TOTAL SHEETS
7	KS.	87-U-1362-01	1993	20	149

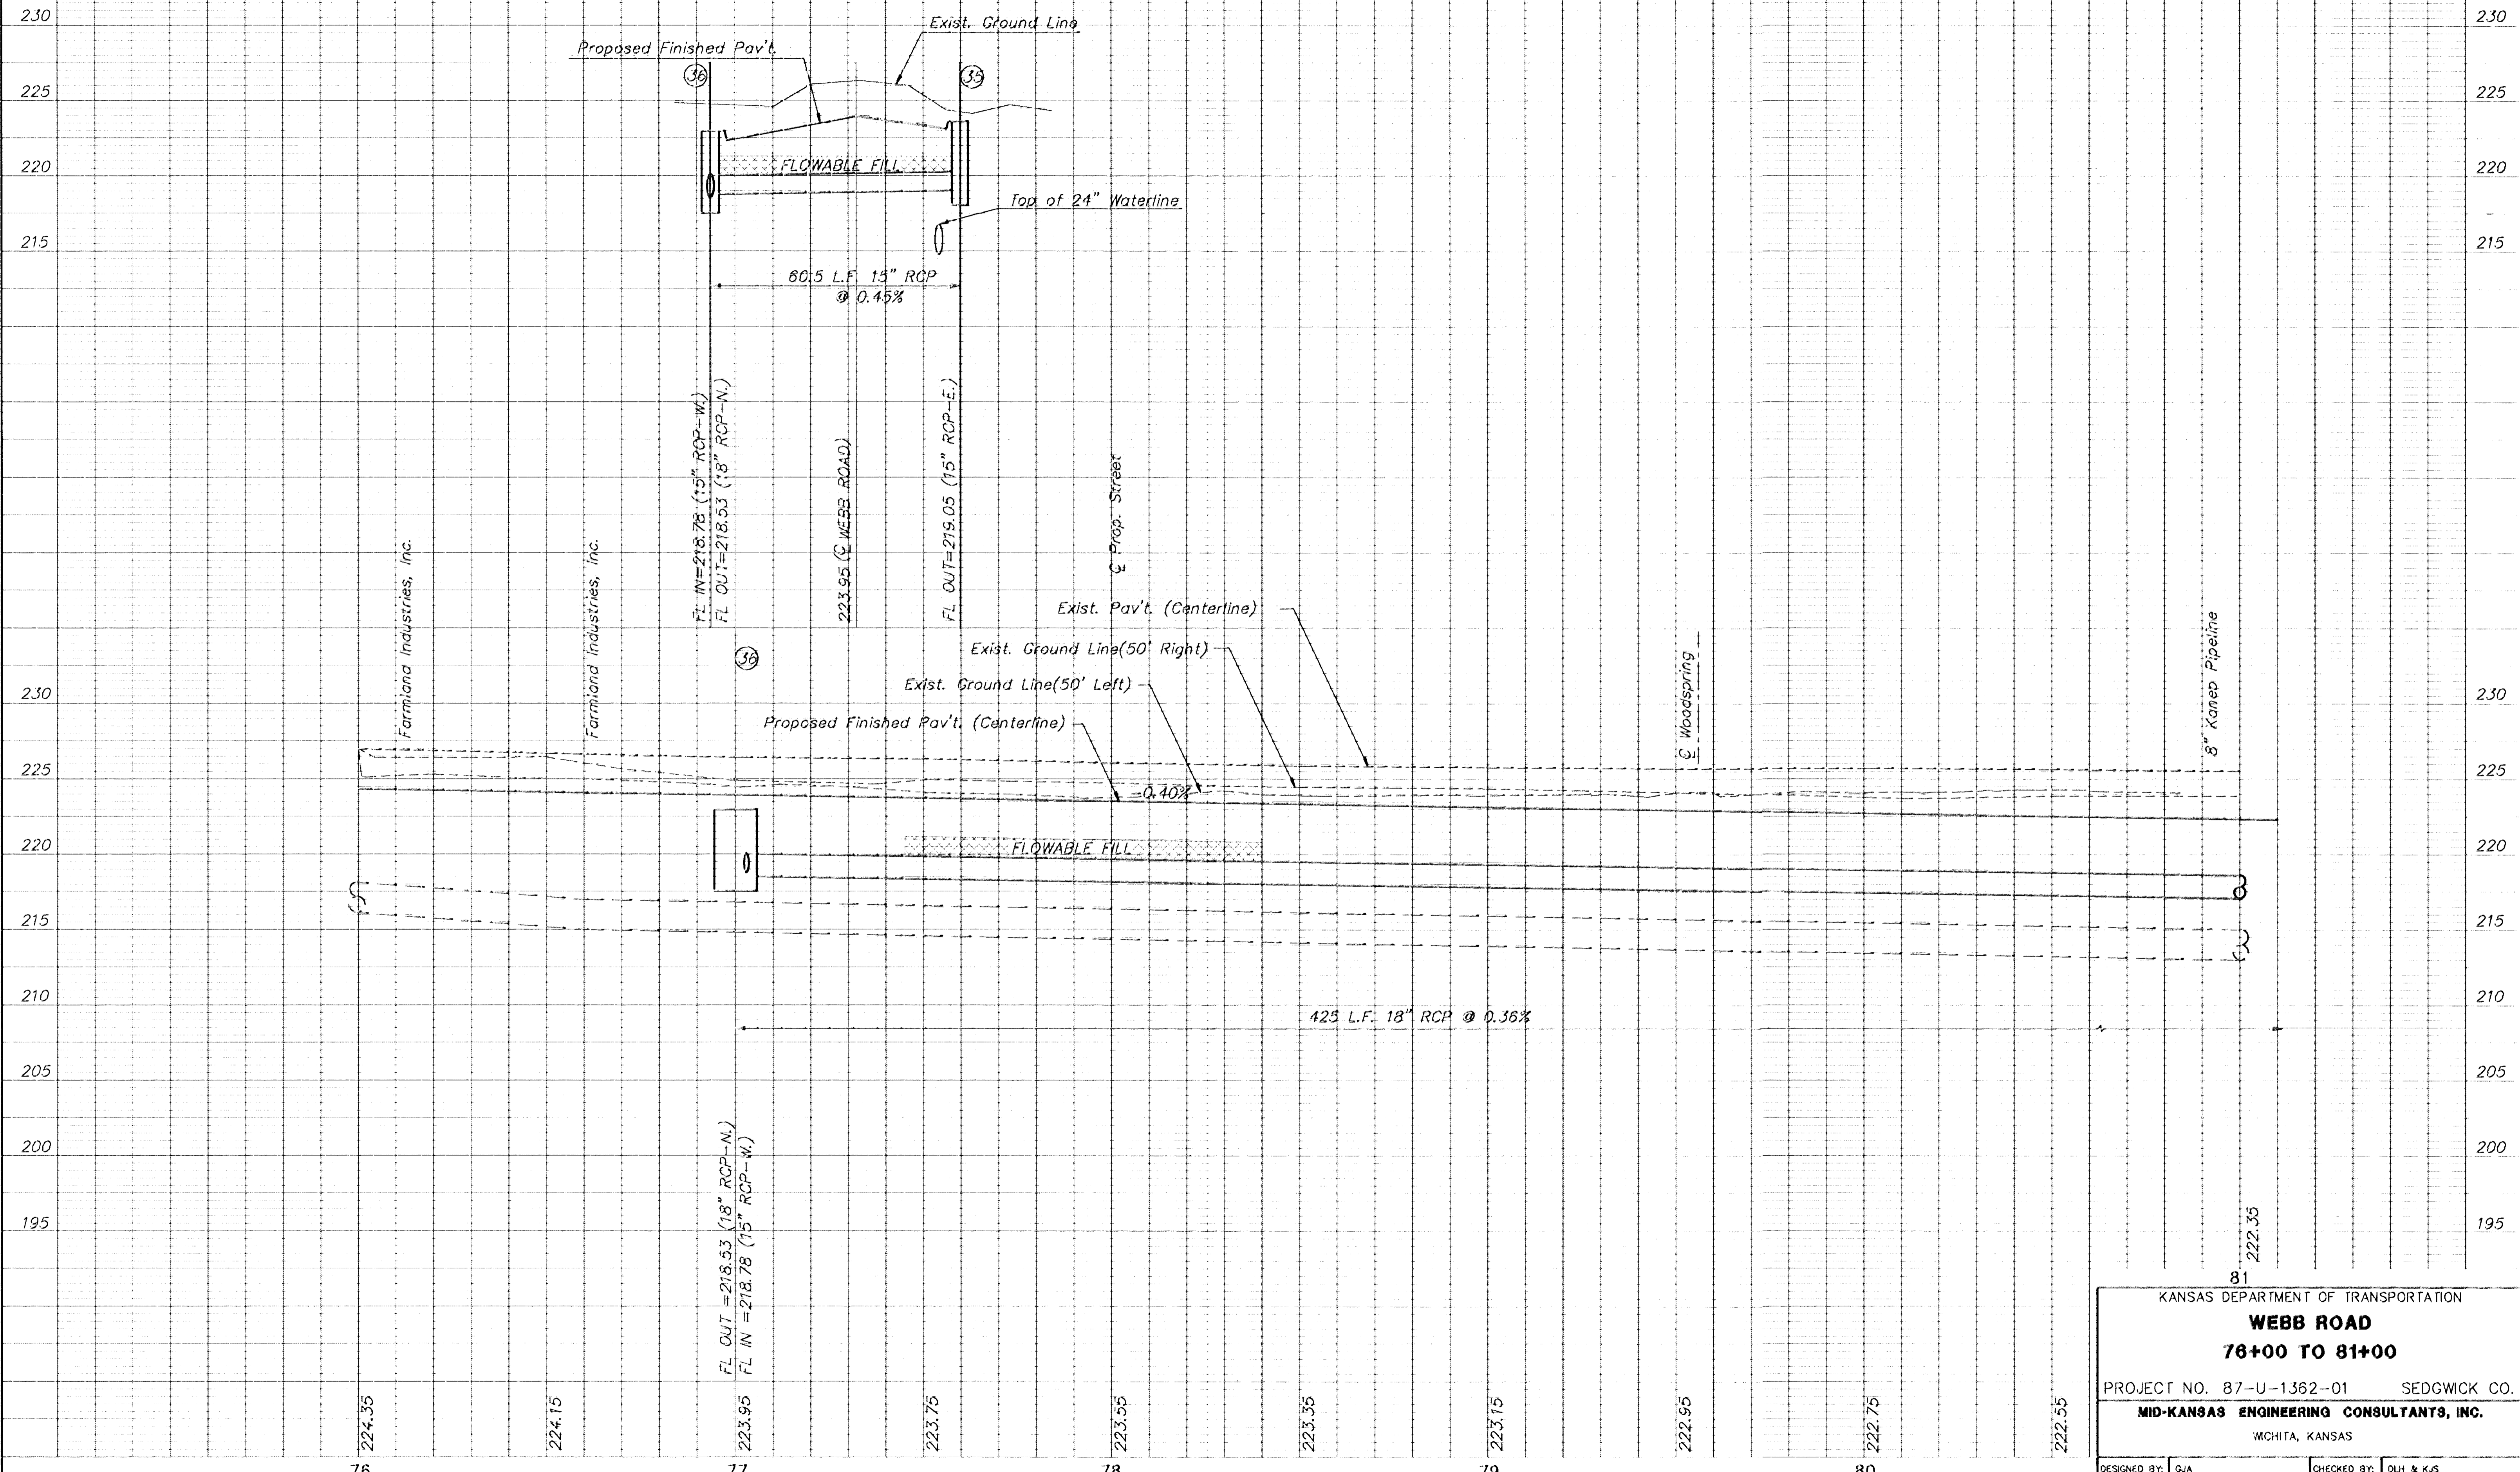

KANSAS DEPARTMENT OF TRANSPORTATION
WEBB ROAD
76+00 TO 81+00

PROJECT NO. 87-U-1362-01 SEDGWICK CO.
MID-KANSAS ENGINEERING CONSULTANTS, INC.
 WICHITA, KANSAS

DESIGNED BY: GJA	CHECKED BY: DLH & KJS
DRAWN BY: ALN	DATE: 2/92

SHEET 20 OF 149
9158-99