


FHWA REGION NO.	STATE	PROJECT NO.	YEAR	SHEET NO.	TOTAL SHEETS
7	KS.	87-U-1362-01	1993	44	149

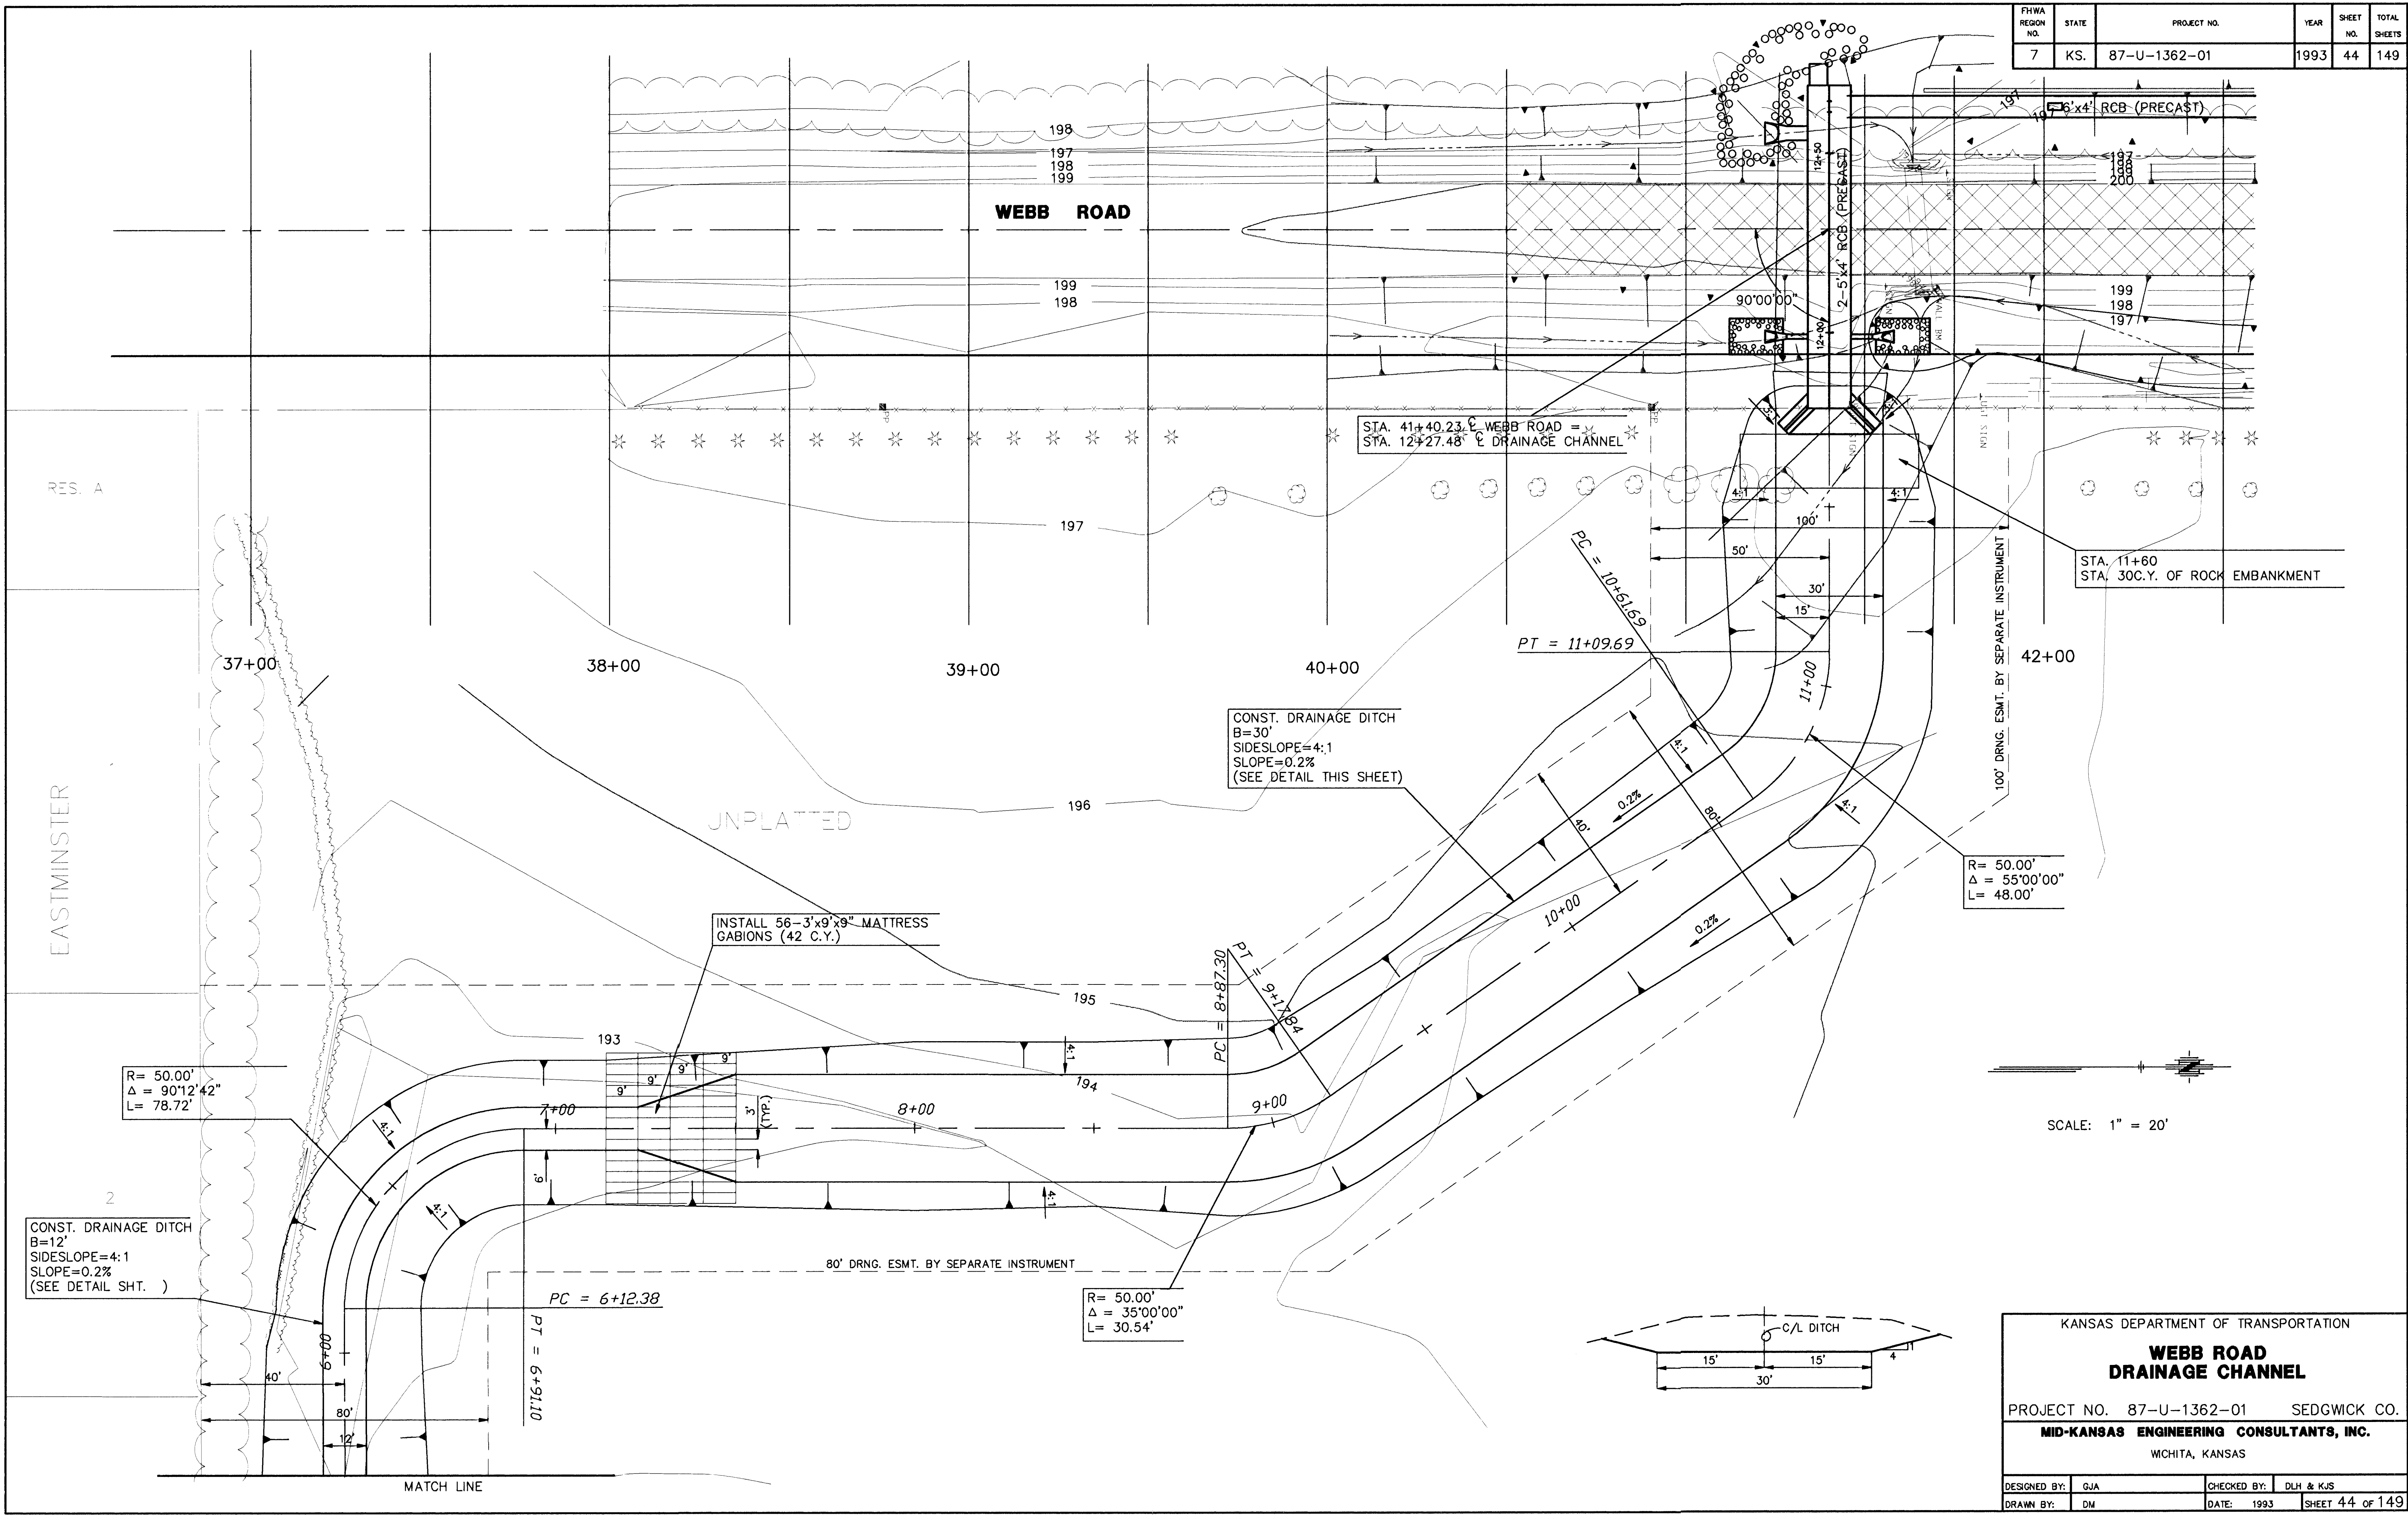

KANSAS DEPARTMENT OF TRANSPORTATION			
WEBB ROAD DRAINAGE CHANNEL			
PROJECT NO. 87-U-1362-01		SEDGWICK CO.	
MID-KANSAS ENGINEERING CONSULTANTS, INC.			
WICHITA, KANSAS			
DESIGNED BY:	GJA	CHECKED BY:	DLH & KJS
DRAWN BY:	DM	DATE: 1993	SHEET 44 OF 149