
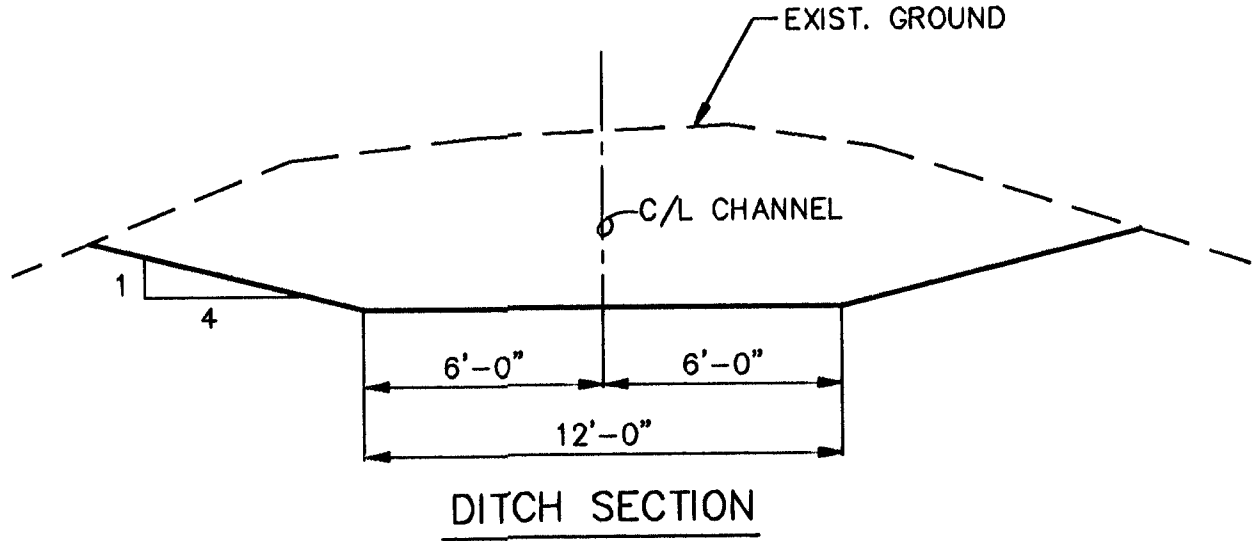
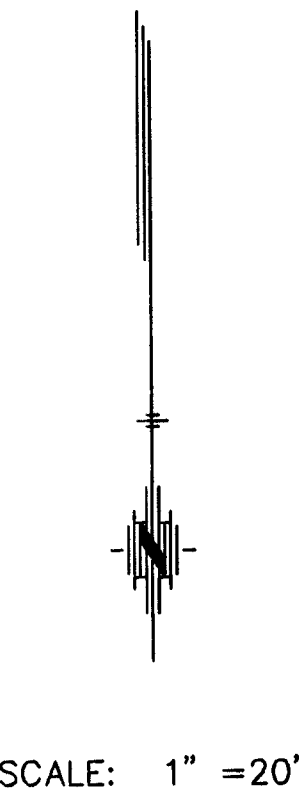


FHWA REGION NO.	STATE	PROJECT NO.	YEAR	SHEET NO.	TOTAL SHEETS
7	KS.	87-U-1362-01	1993	43	149

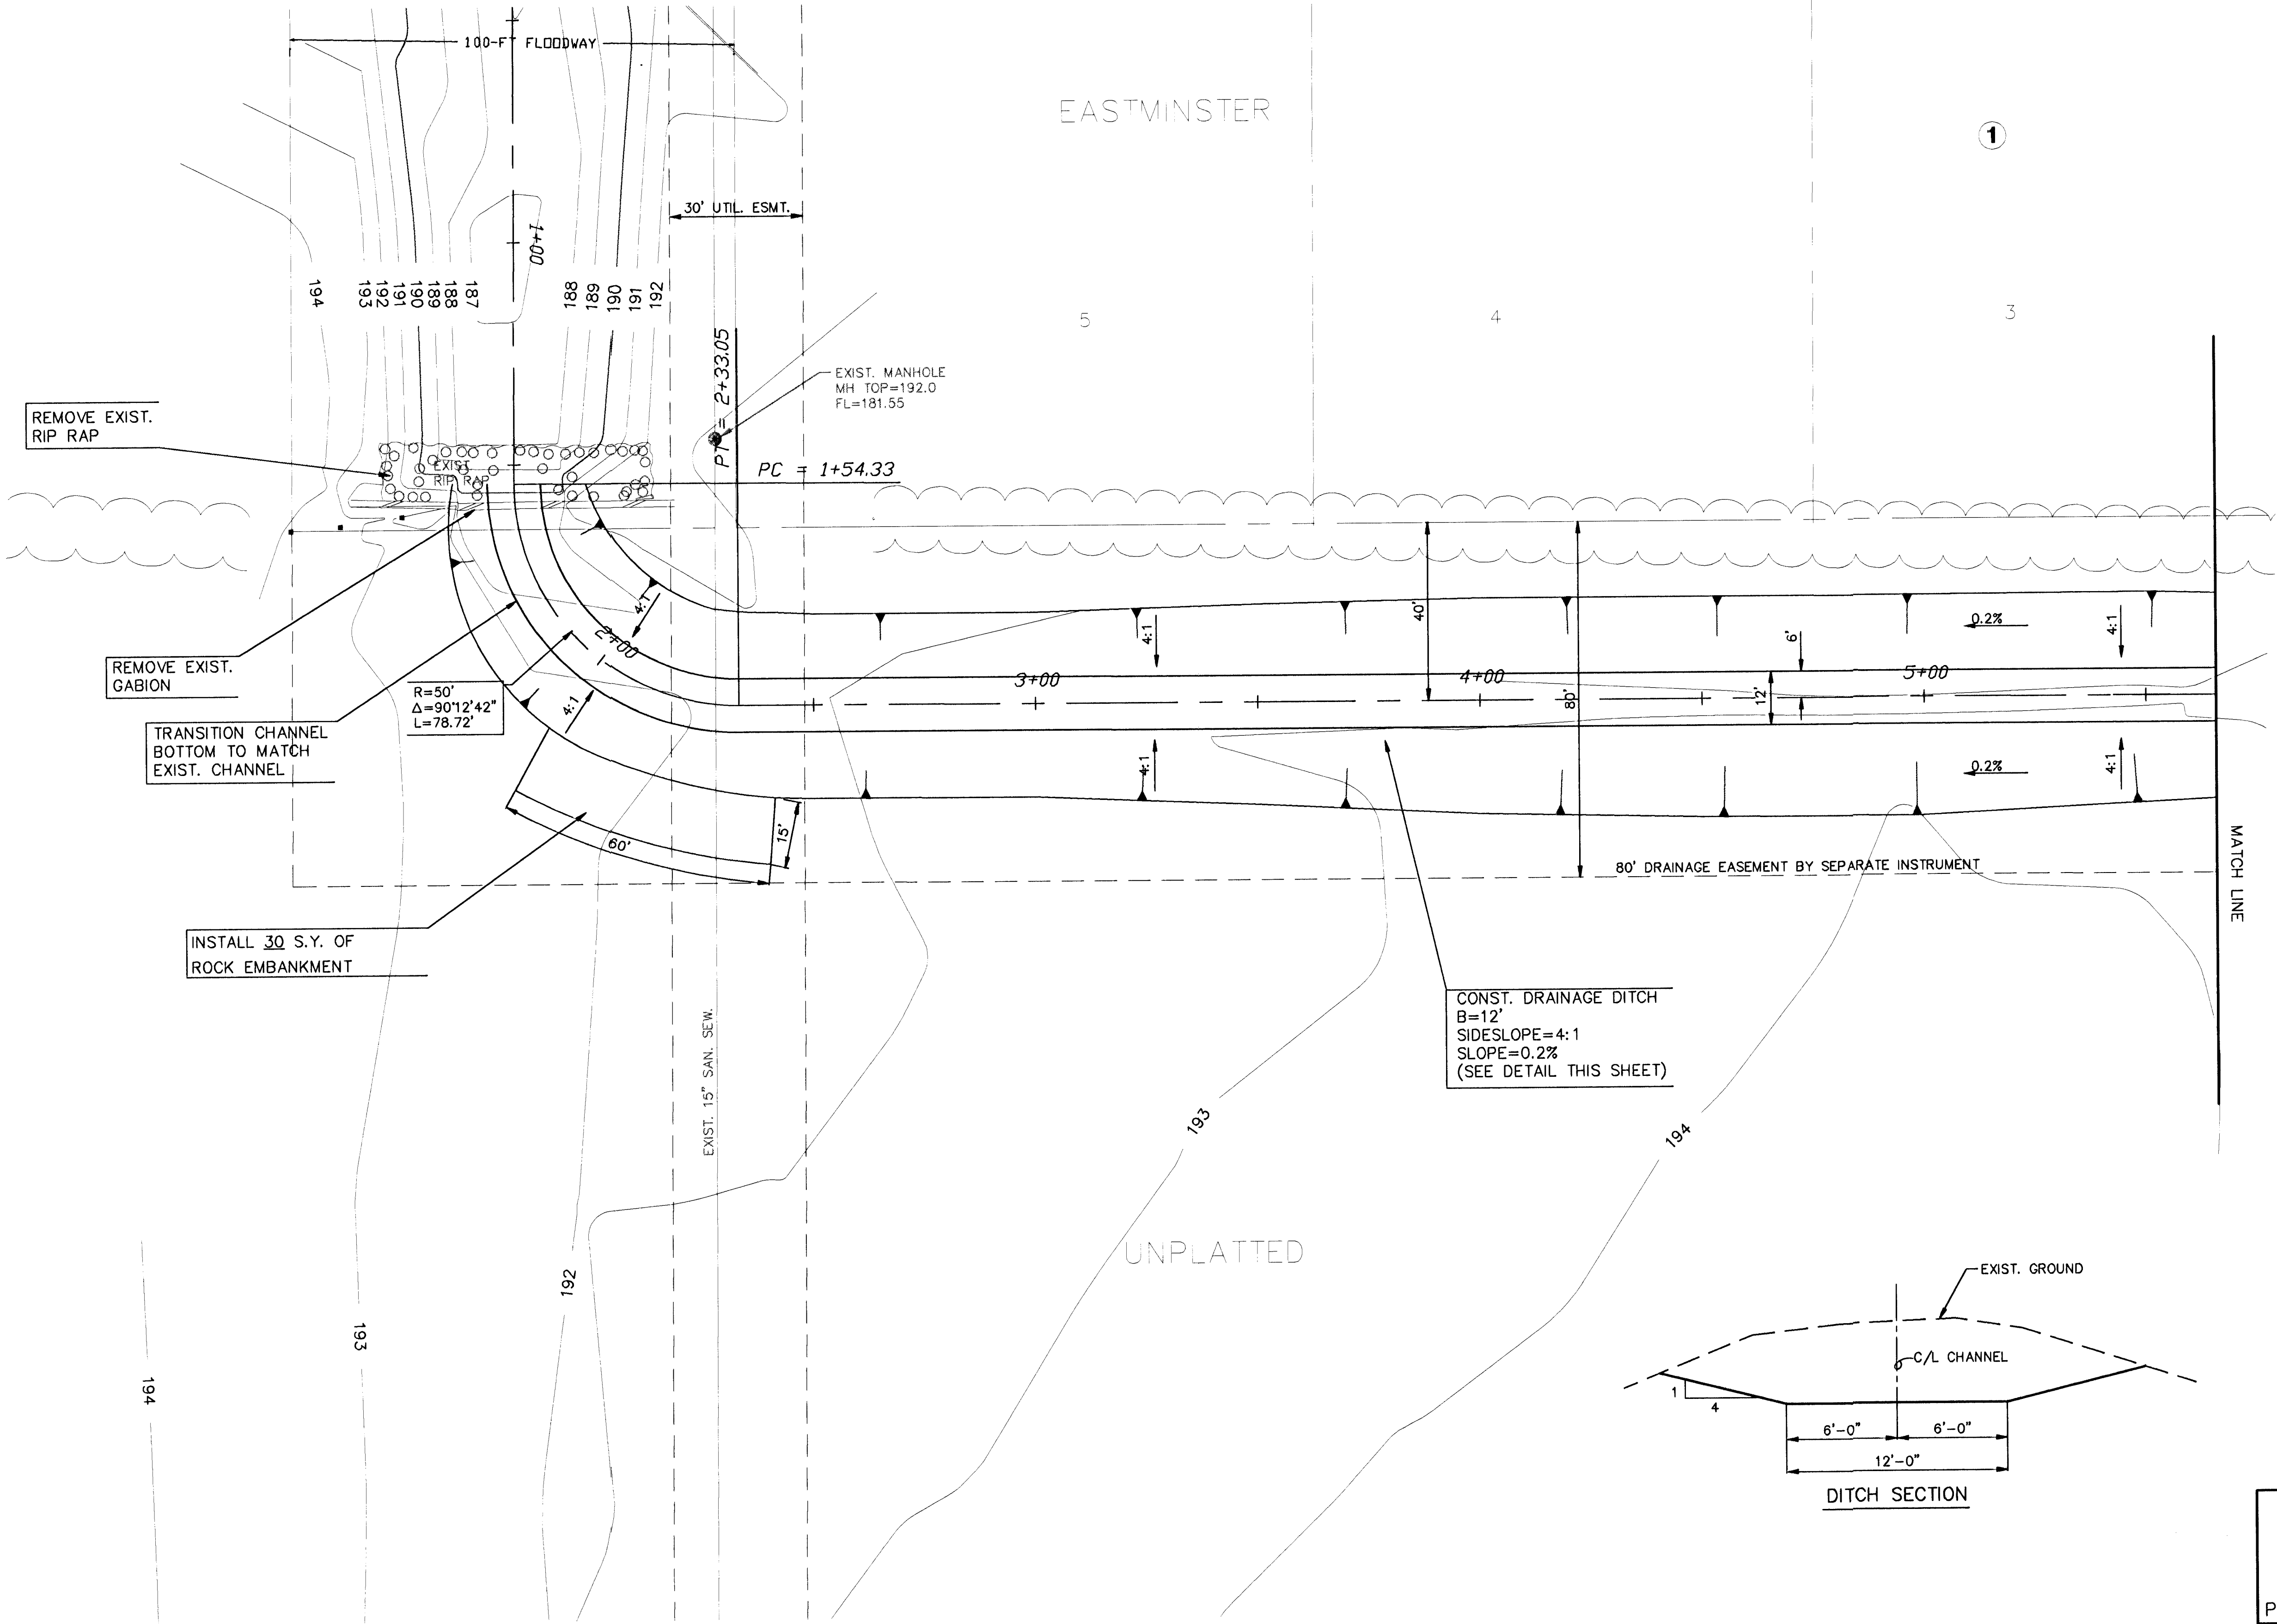

KANSAS DEPARTMENT OF TRANSPORTATION			
WEBB ROAD DRAINAGE CHANNEL			
PROJECT NO. 87-U-1362-01		SEDGWICK CO.	
MID-KANSAS ENGINEERING CONSULTANTS, INC.			
WICHITA, KANSAS			
DESIGNED BY: GJA		CHECKED BY: DLH & KJS	
DRAWN BY: DM		DATE: 1993 SHEET 43 OF 149	