


FHWA REGION NO.	STATE	PROJECT NO.	YEAR	SHEET NO.	TOTAL SHEETS
7	KS.	87-U-1362-01	1993	36	149

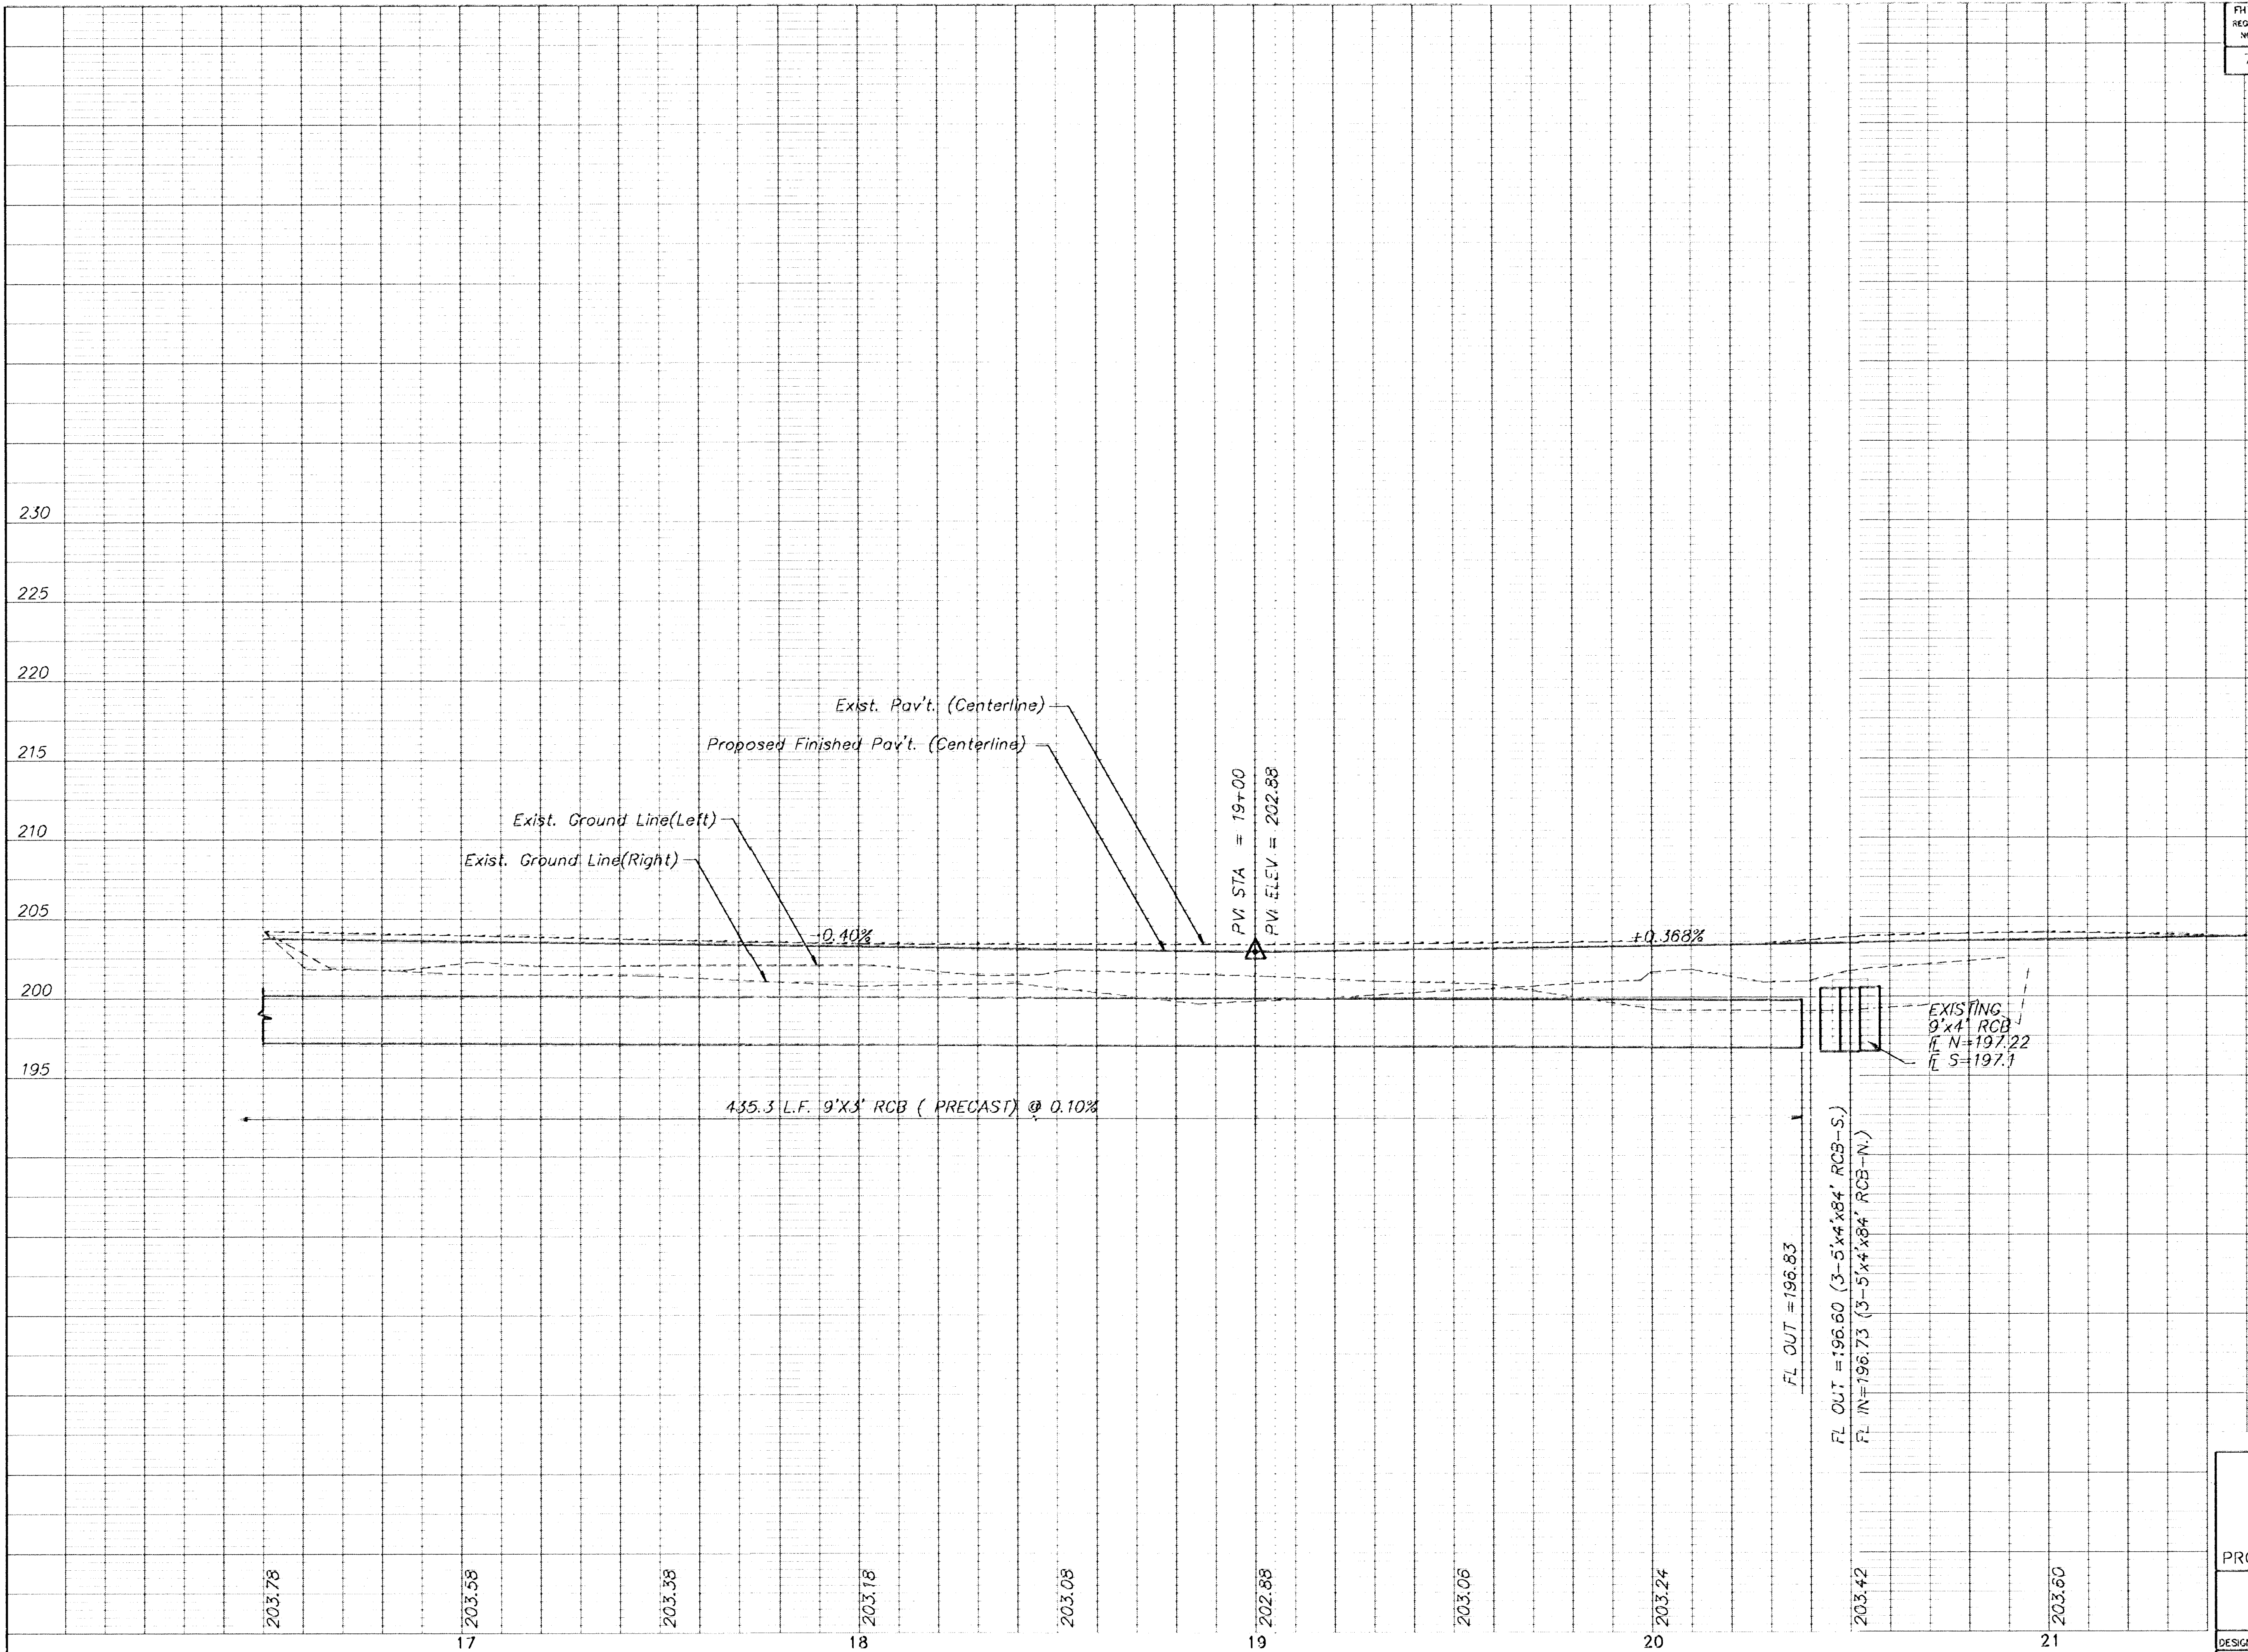

203.8

KANSAS DEPARTMENT OF TRANSPORTATION	
21st STREET	
STATION 16+60 TO 22+00	
PROJECT NO. 87-U-1362-01	SEDGWICK CO.
MID-KANSAS ENGINEERING CONSULTANTS, INC.	
WICHITA, KANSAS	
DESIGNED BY: GJA	CHECKED BY: DLH & KJS
DRAWN BY: ALN	DATE: SHEET 36 OF 149