
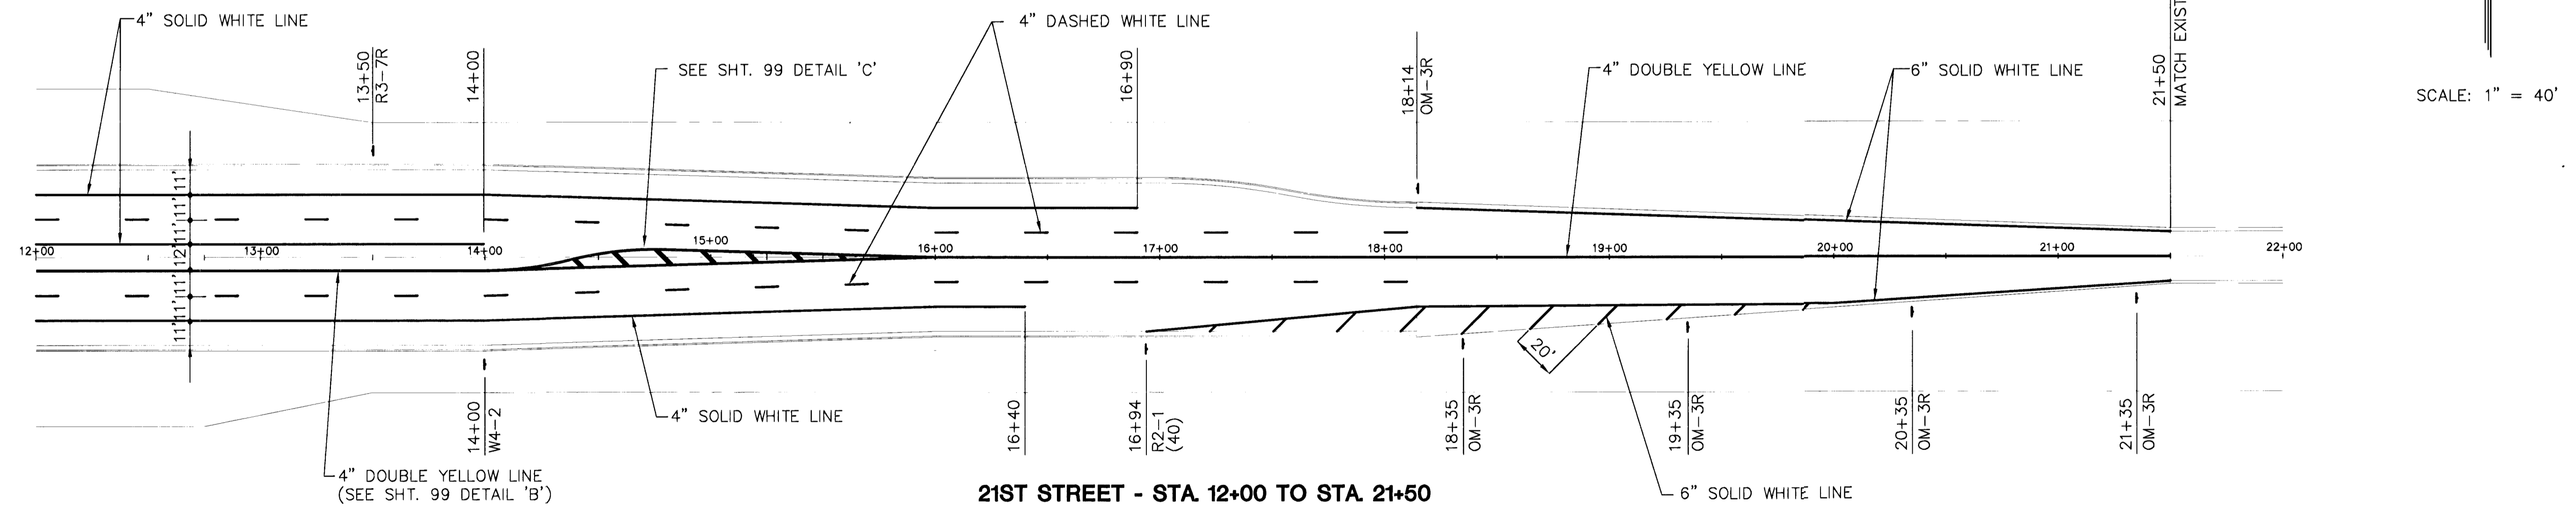


FHWA REGION NO.	STATE	PROJECT NO.	YEAR	SHEET NO.	TOTAL SHEETS
7	KS.	87-U-1362-01	1993	100	149

Revised: See Bottom R of This Sheet.

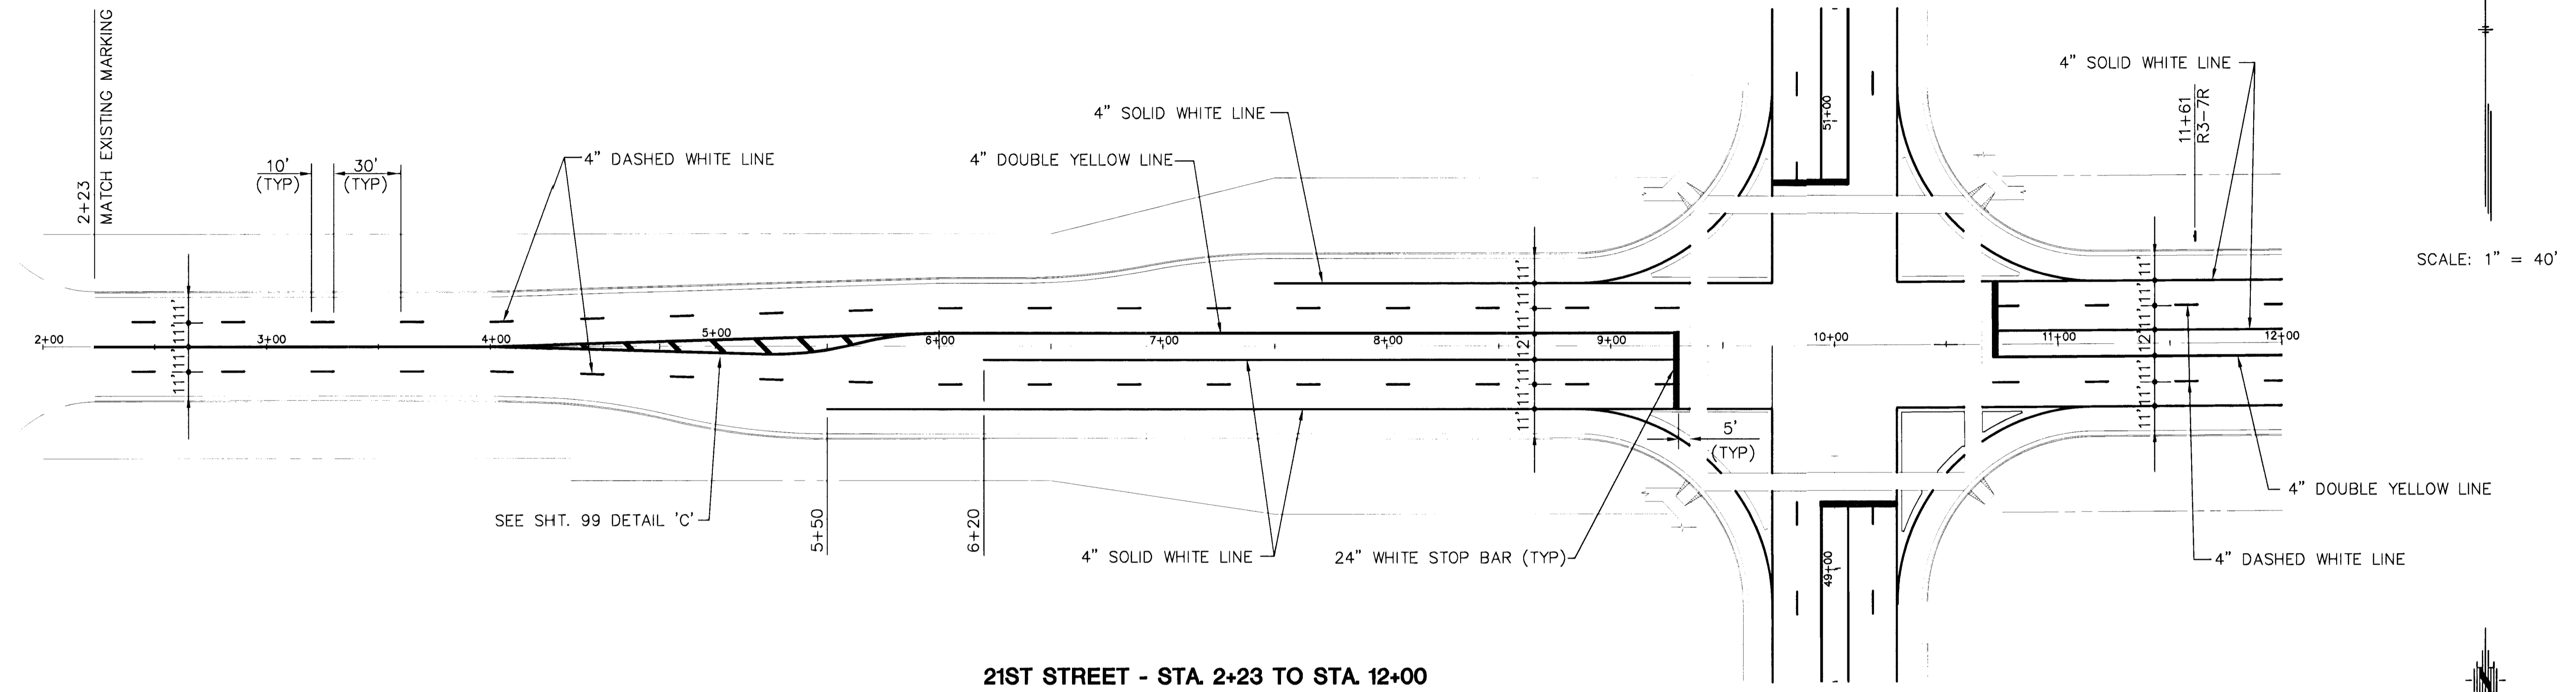

REVISED 12-6-93

KANSAS DEPARTMENT OF TRANSPORTATION	
21ST STREET NORTH PAVMENT MARKING PLAN	
PROJECT NO. 87-U-1362-01 SEDGWICK, CO.	
MID-KANSAS ENGINEERING CONSULTANTS, INC. WICHITA, KANSAS	
DESIGNED BY:	CHECKED BY: DLH & KJS
DRAWN BY:	DATE: SHEET 100 OF 149