


FHWA REGION NO.	STATE	PROJECT NO.	YEAR	SHEET NO.	TOTAL SHEETS
7	KS.	87-U-1362-01	1993	106	149

GENERAL NOTES


THE CONTRACTOR WILL INSTALL AND OPERATE A TEMPORARY TRAFFIC SIGNAL AT THE INTERSECTION OF 21ST AND WEBB UNTIL SUCH TIME AS THE PERMANENT TRAFFIC SIGNAL IS IN OPERATION

EXISTING STOP SIGNS TO REMAIN IN PLACE AT PLUMTHICKET, CLUBHOUSE, WOODSPRING, AND SHANNON WOODS.


SCALE: 1" = 150'

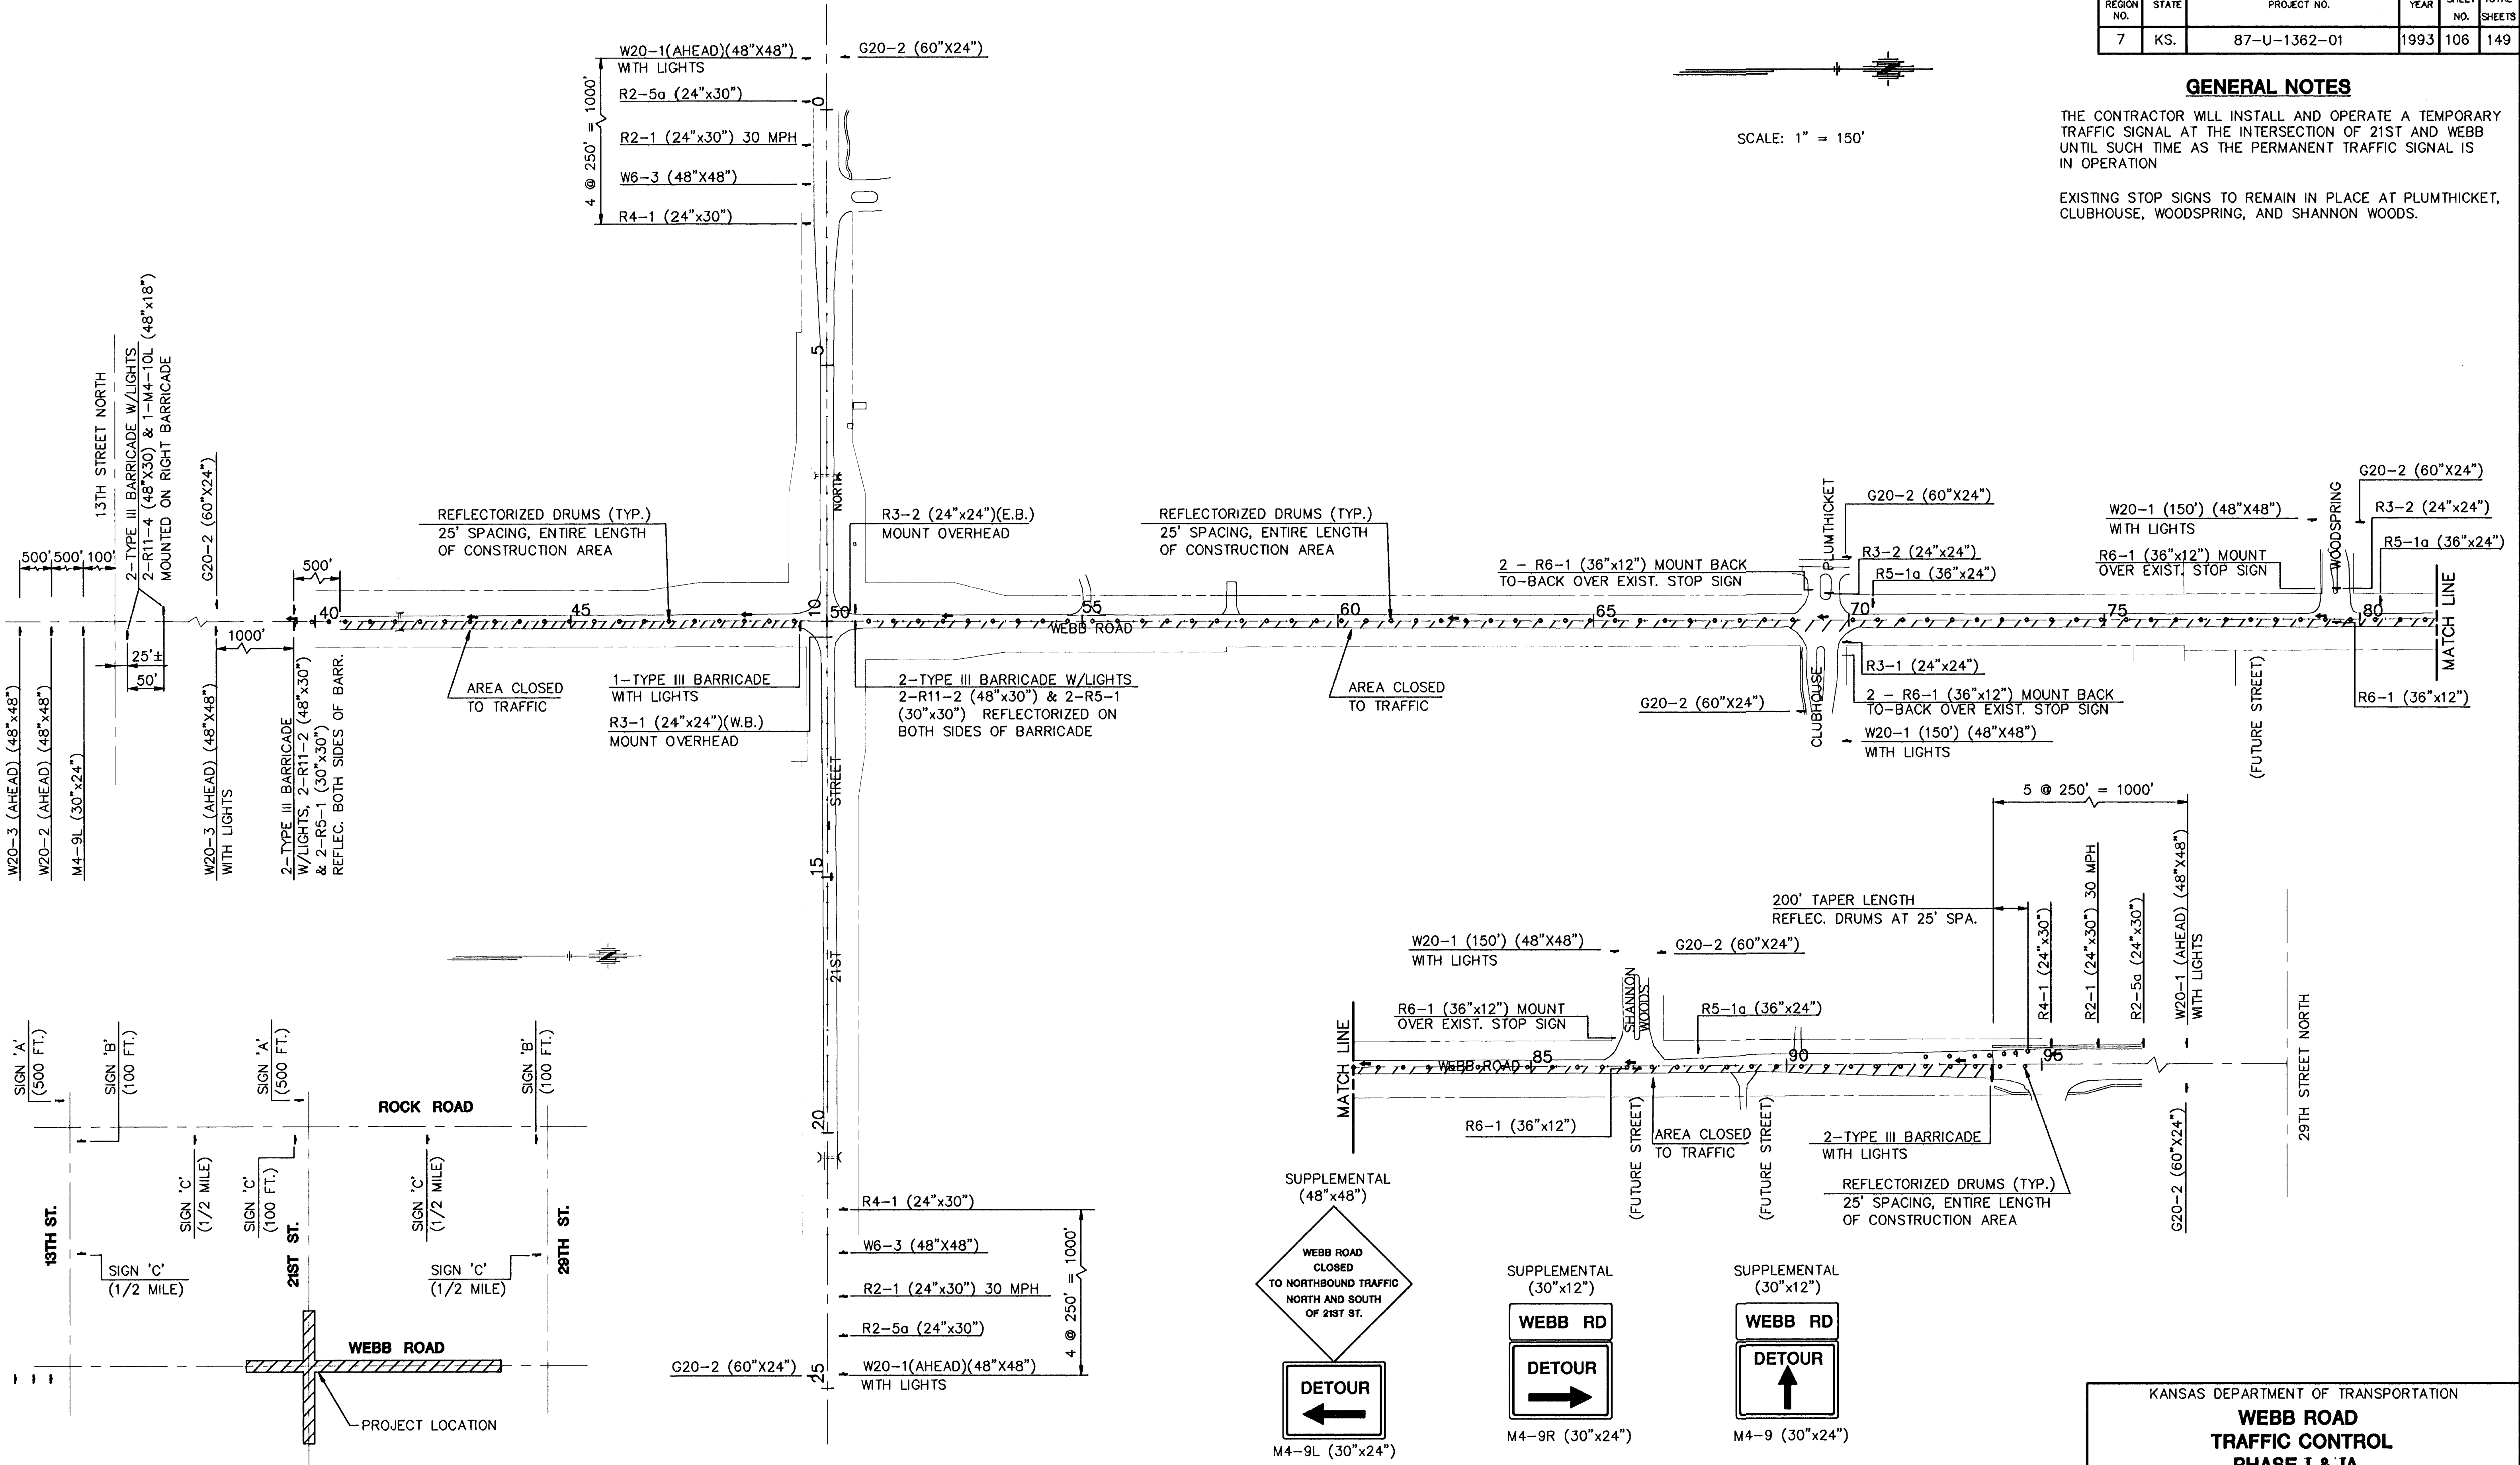


DETOUR PLAN

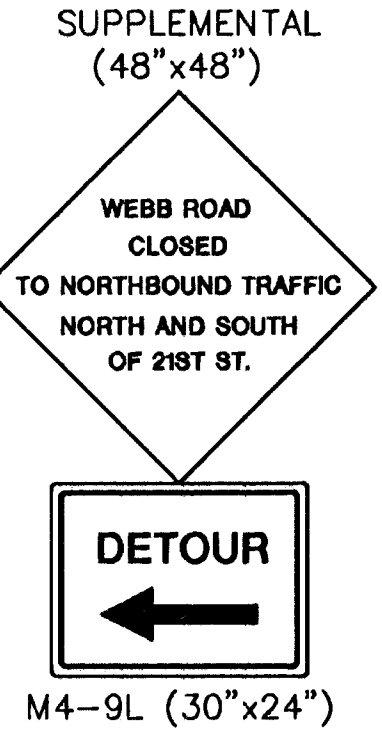

SIGN 'A'

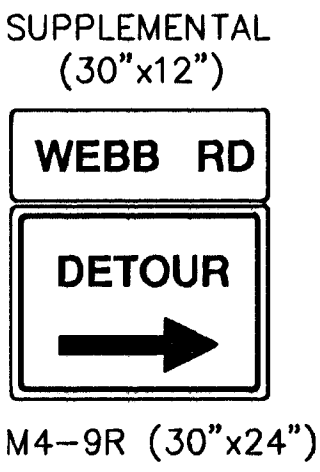

SIGN 'B'

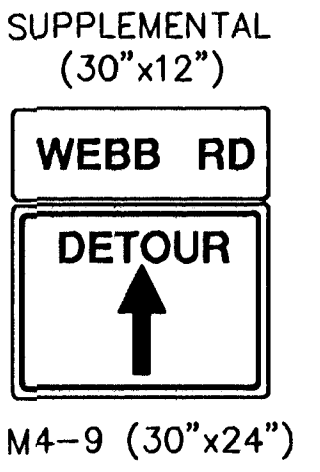

SIGN 'C'

SPECIAL DETOUR SIGNS

KANSAS DEPARTMENT OF TRANSPORTATION			
WEBB ROAD			
TRAFFIC CONTROL			
PHASE I & IA			
PROJ. NO. 87-U-1362-01		SEDGWICK CO.	
MID-KANSAS ENGINEERING CONSULTANTS, INC.			
WICHITA, KANSAS			
DESIGNED BY:	GJA	CHECKED BY:	KJS
DRAWN BY:	DPR	DATE: 11-16-92	SHEET 106 OF 149