


FHWA REGION NO.	STATE	PROJECT NO.	YEAR	SHEET NO.	TOTAL SHEETS
7	KS.	87-U-1362-01	1993	107	149

GENERAL NOTES

THE CONTRACTOR WILL INSTALL AND OPERATE A TEMPORARY TRAFFIC SIGNAL AT THE INTERSECTION OF 21ST AND WEBB UNTIL SUCH TIME AS THE PERMANENT TRAFFIC SIGNAL IS IN OPERATION

EXISTING STOP SIGNS TO REMAIN IN PLACE AT PLUMTHICKET, CLUBHOUSE, WOODSPRING, AND SHANNON WOODS.

TEMPORARY 4" YELLOW STRIPE (SOLID DOUBLE) TO CONTINUE BEYOND ENDS OF WORK AREA TO CHANNEL TRAFFIC TO EXISTING LANES.

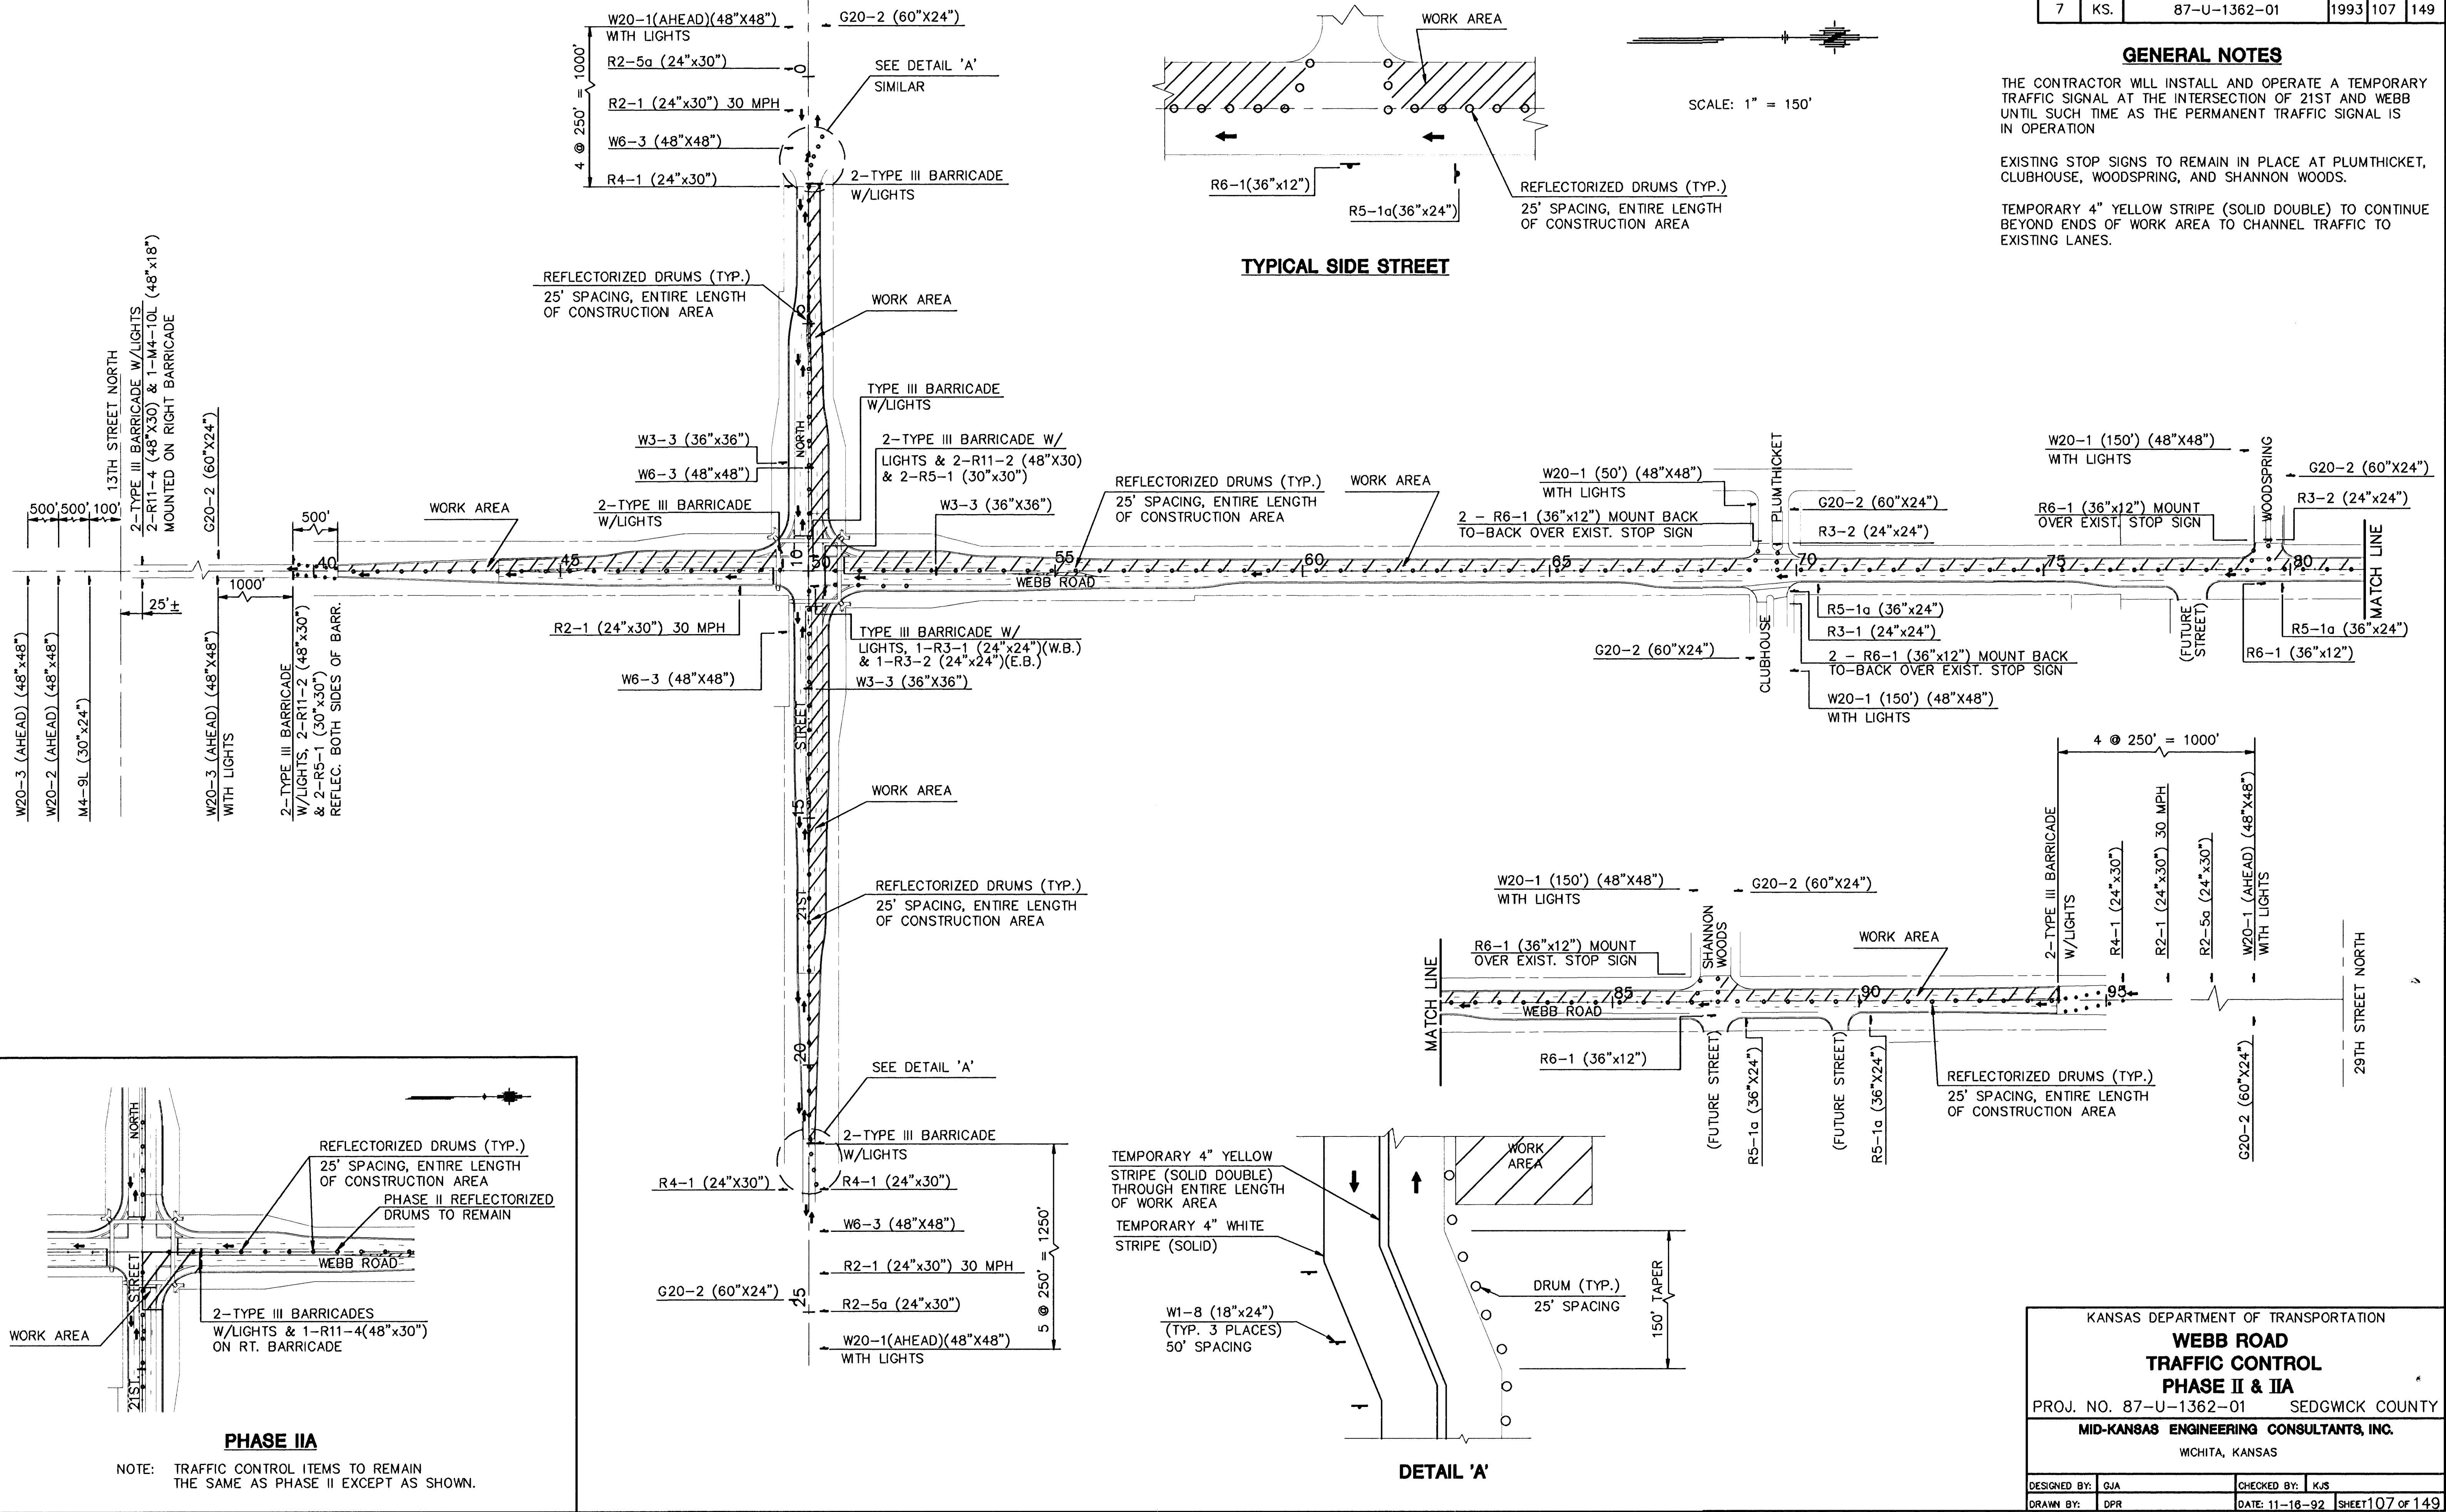

TYPICAL SIDE STREET

DETAIL 'A'

PHASE IIA

NOTE: TRAFFIC CONTROL ITEMS TO REMAIN THE SAME AS PHASE II EXCEPT AS SHOWN.

KANSAS DEPARTMENT OF TRANSPORTATION			
WEBB ROAD			
TRAFFIC CONTROL			
PHASE II & IIA			
PROJ. NO. 87-U-1362-01		SEDGWICK COUNTY	
MID-KANSAS ENGINEERING CONSULTANTS, INC.			
WCHITA, KANSAS			
DESIGNED BY: GJA		CHECKED BY: KJS	
DRAWN BY: DPR		DATE: 11-16-92	SHEET 107 OF 149