


FED. HIGHWAY NO.	STATE	PROJECT NO.	YEAR	SHEET NO.	TOTAL SHEETS
7	KANSAS	87-U-1362-01	1993	118	149

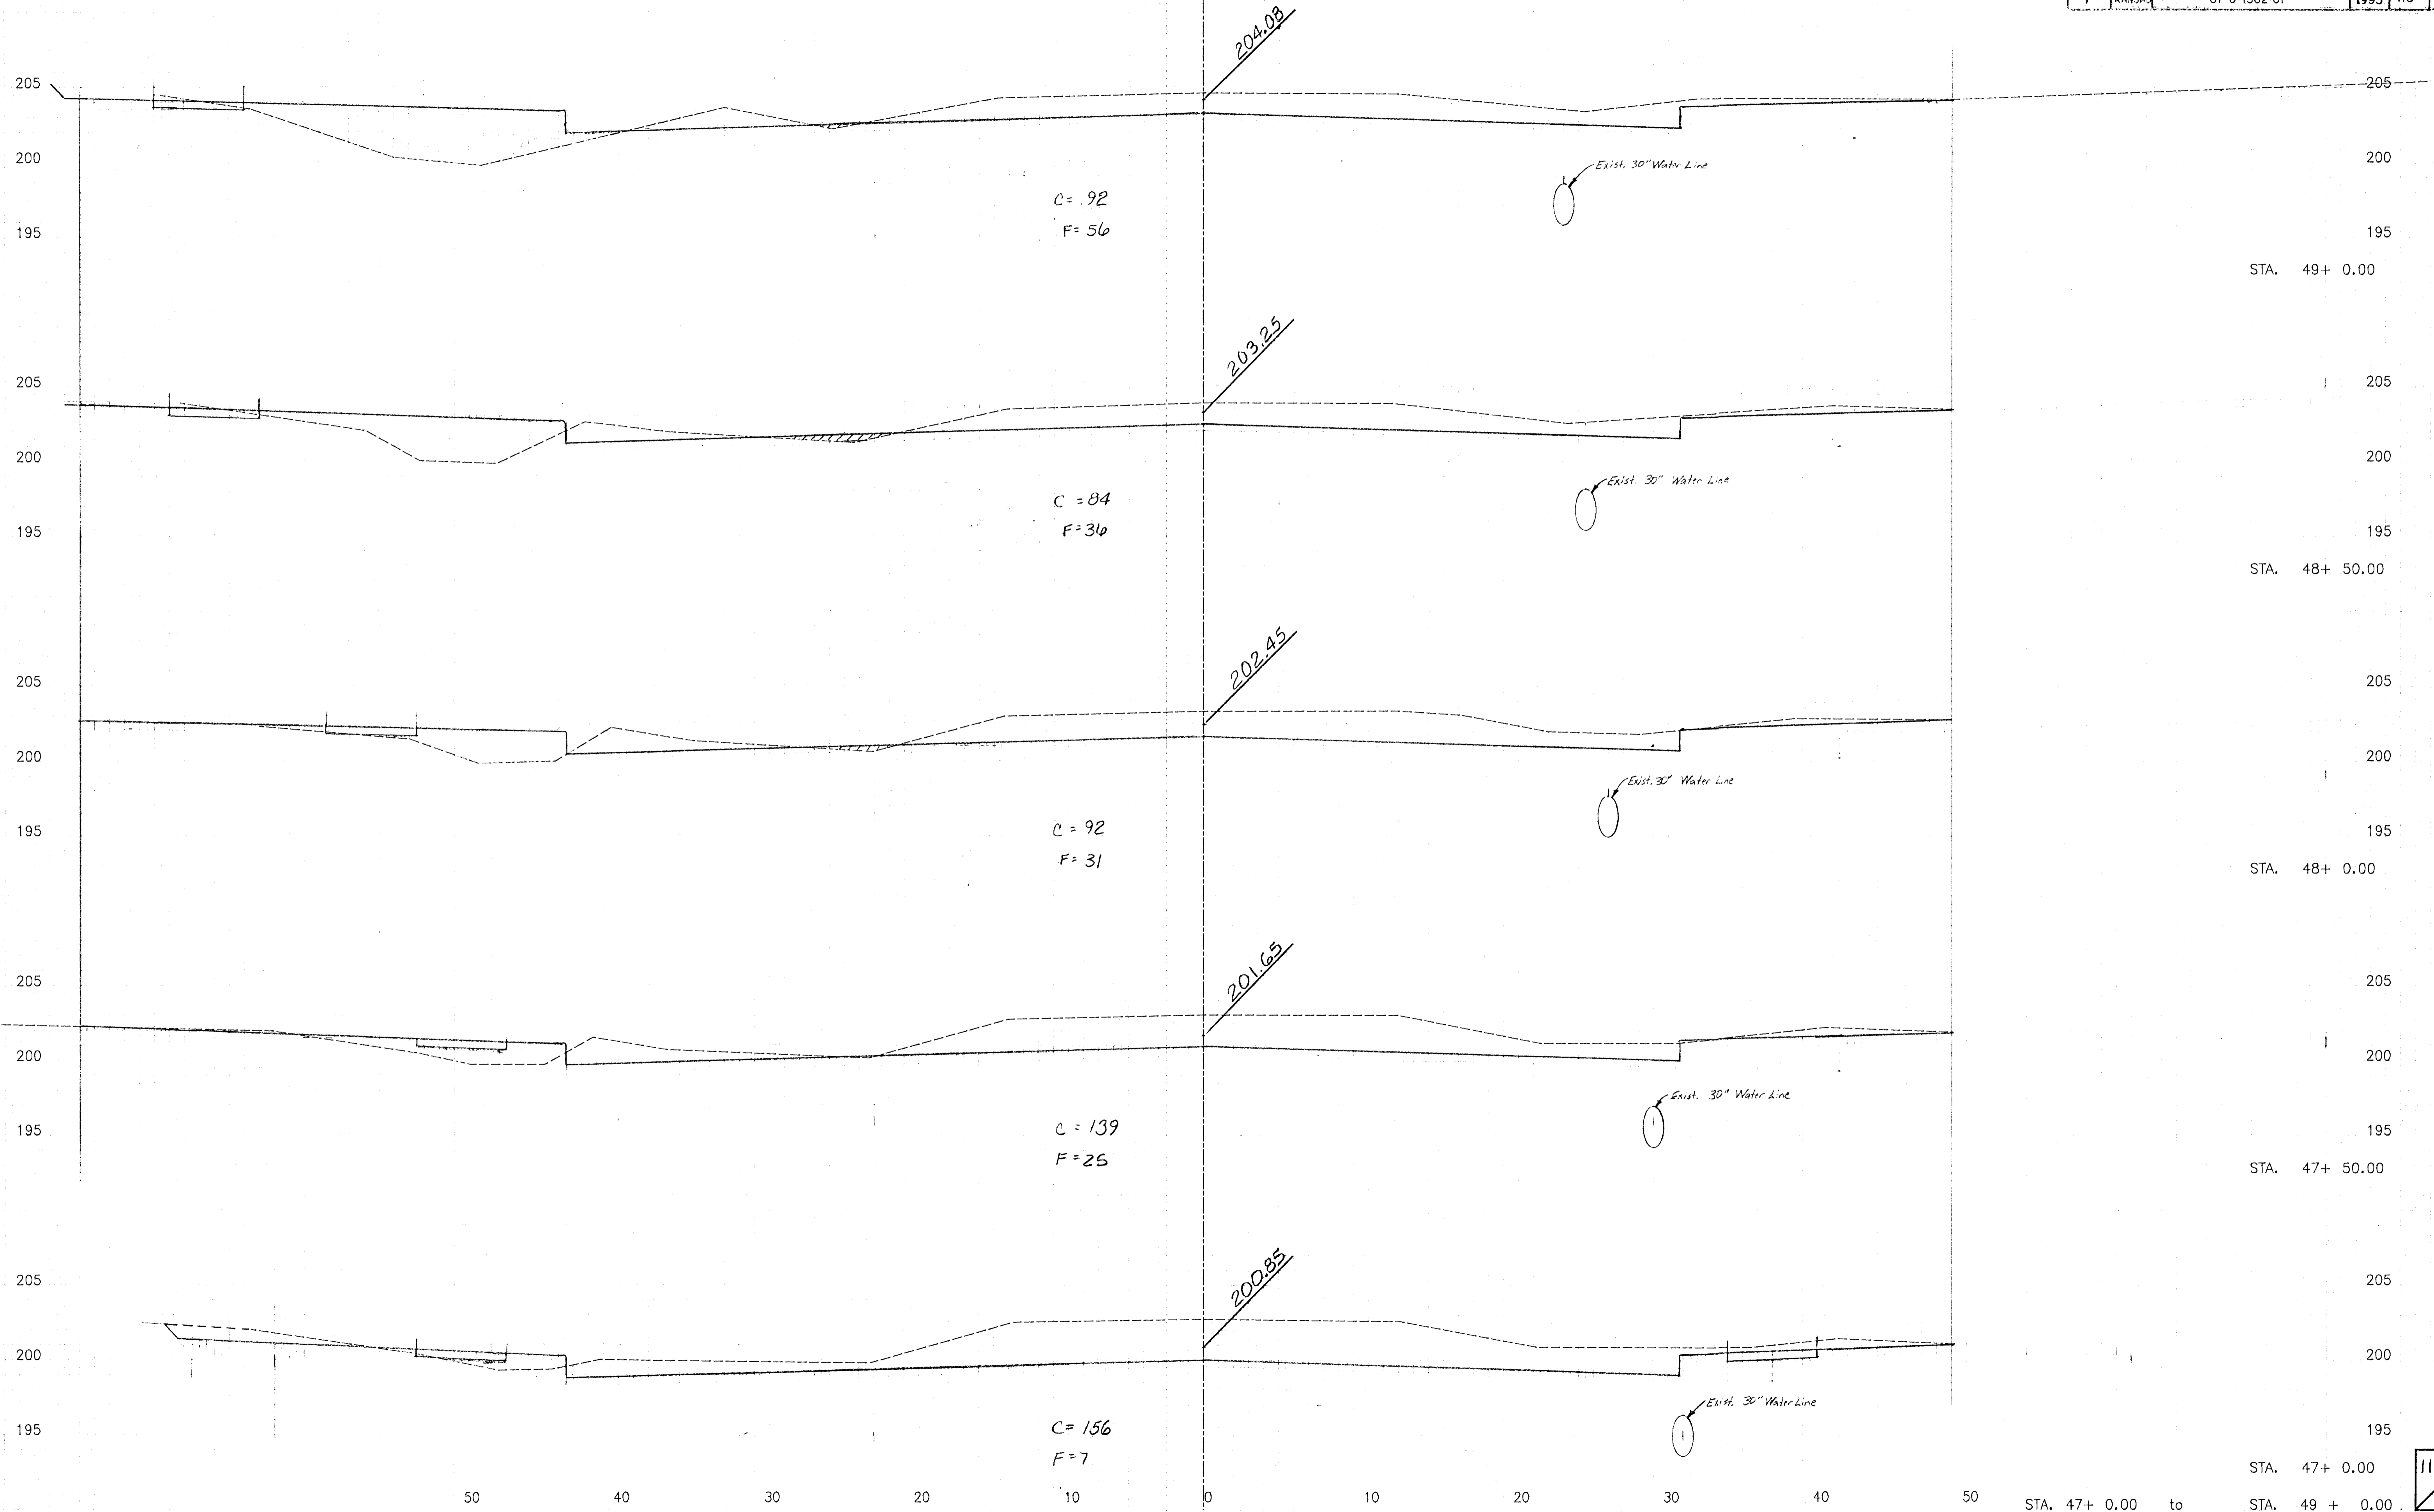

118
149

WEBB ROAD