


SECTION NO.	STATE	PROJECT NO.	YEAR	SHEET NO.	TOTAL SHEETS
7	KANSAS	87-U-1362-01	1993	119	149

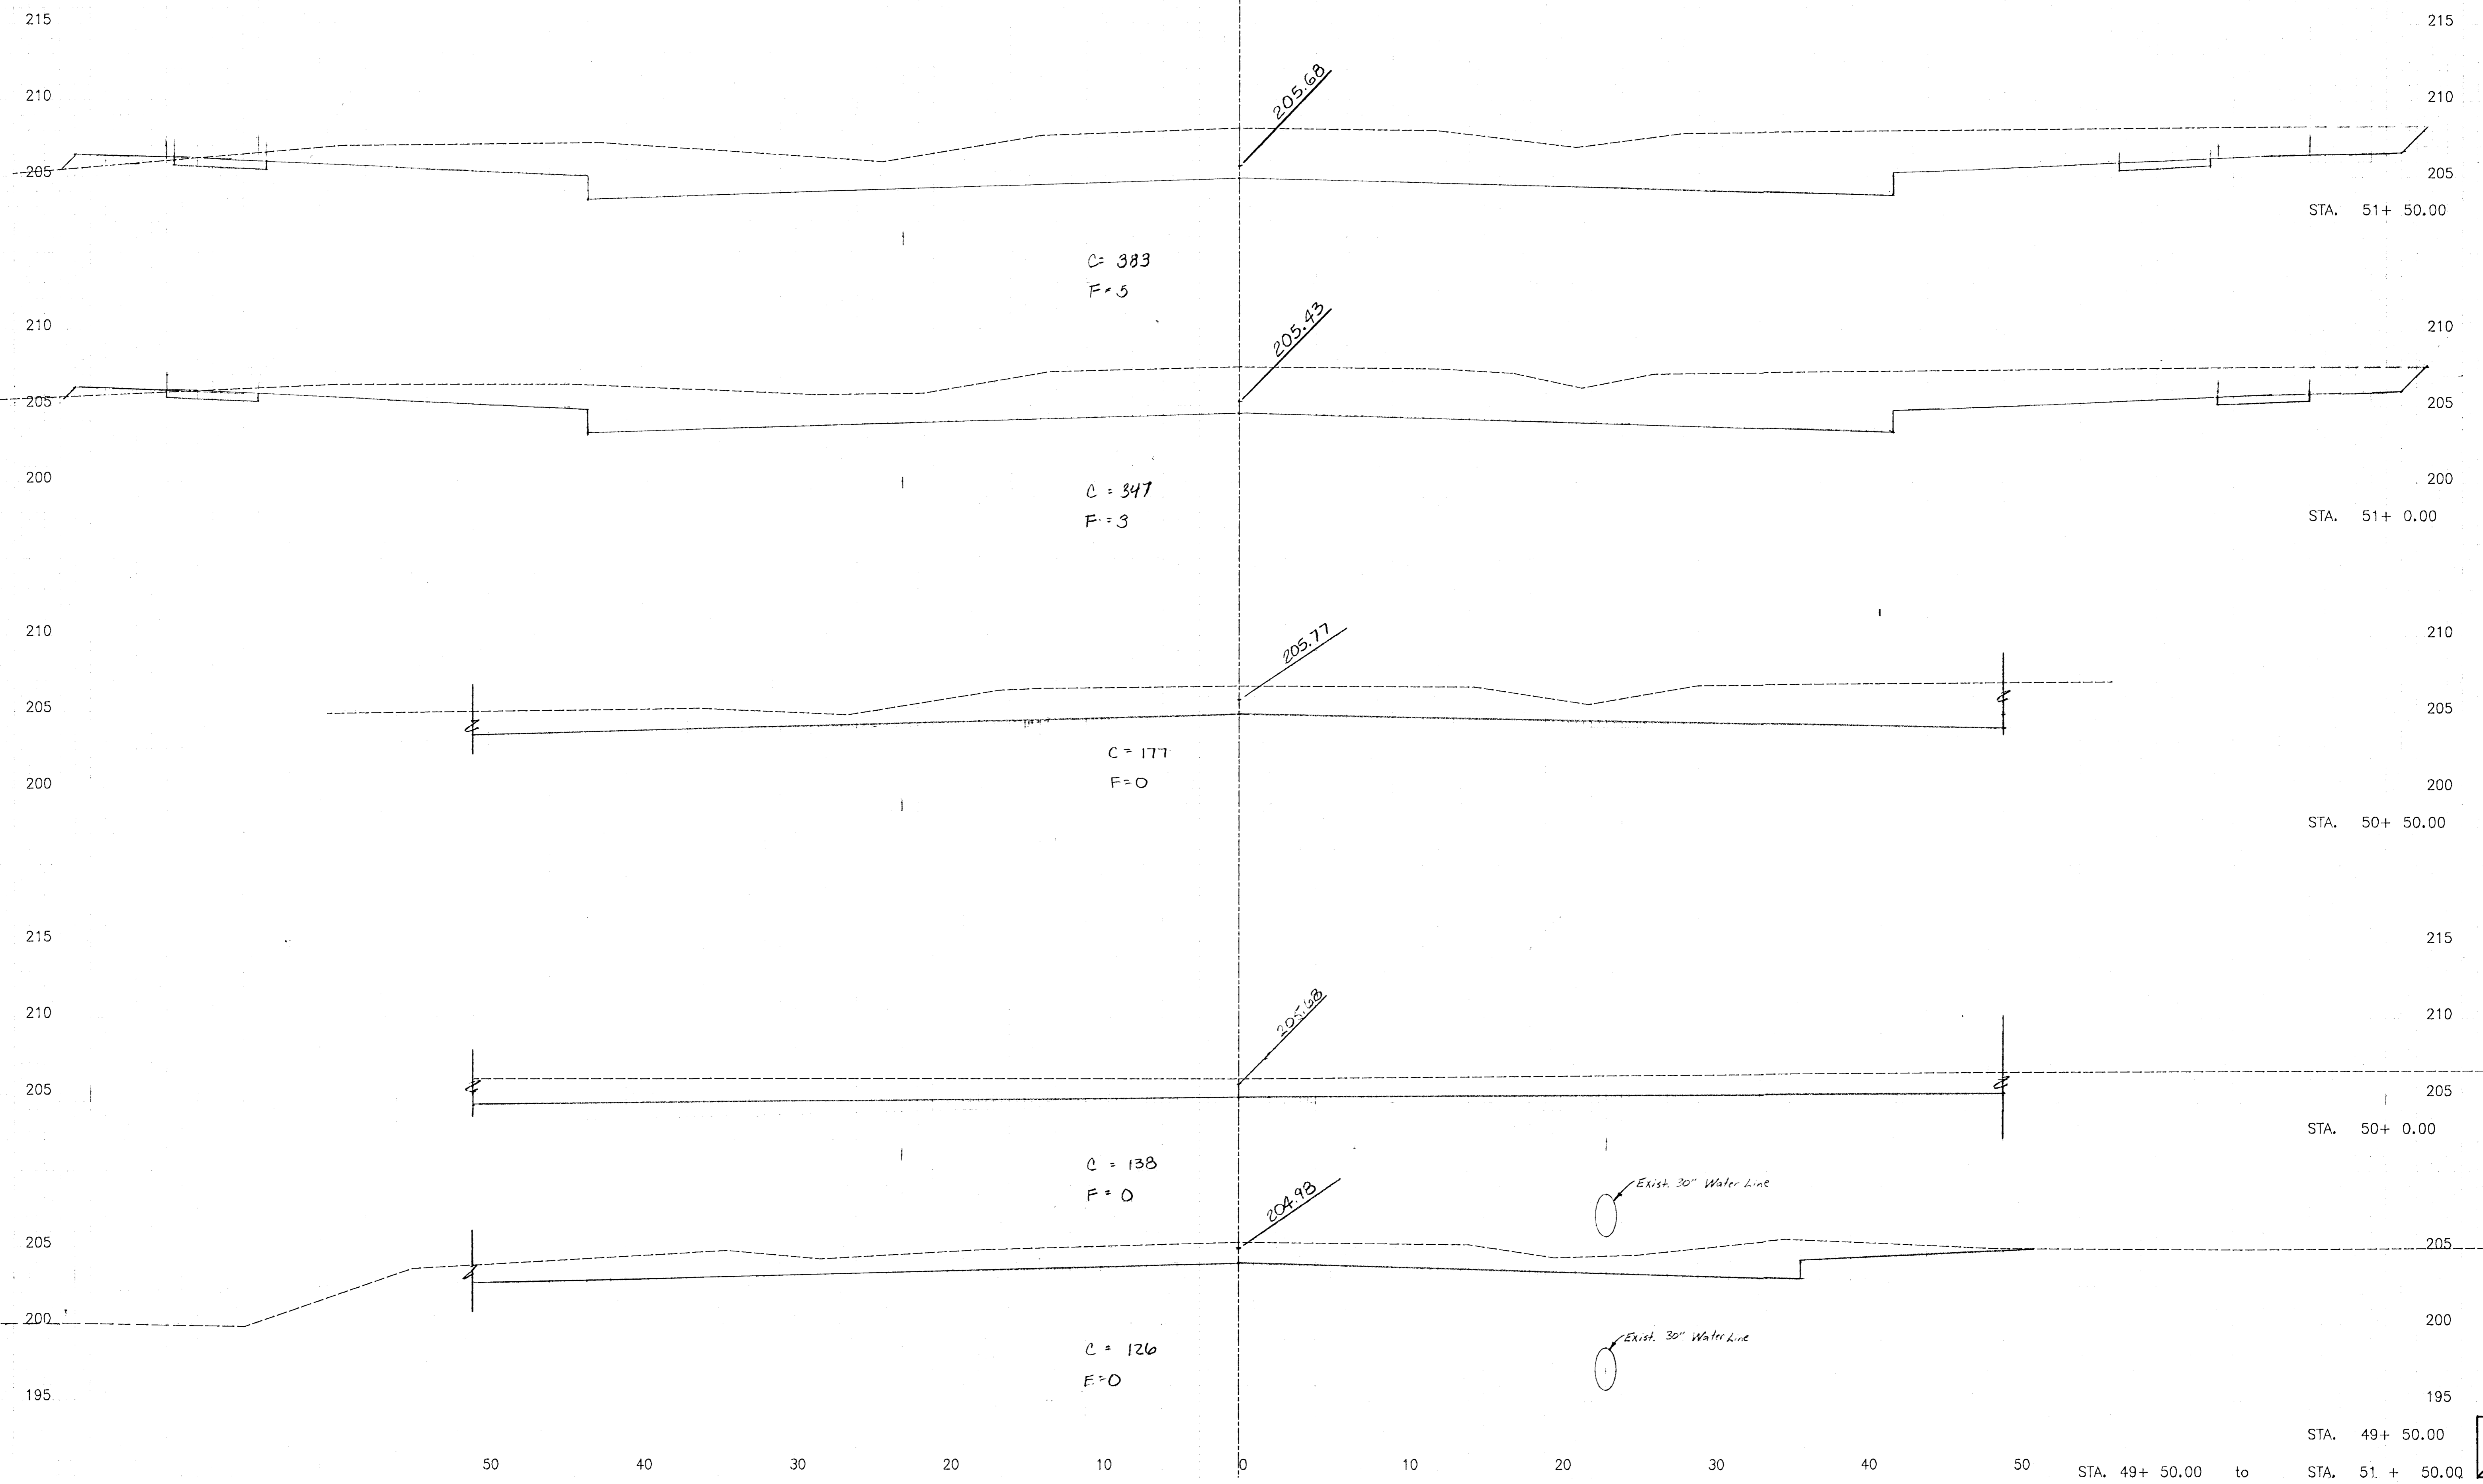

119
149

STA. 49+ 50.00
STA. 51+ 50.00
WEBB ROAD