


FHA REGION NO.	STATE	PROJECT NO.	YEAR	SHEET NO.	TOTAL SHEETS
7	KANSAS	87-U-1362	1993	147	149

200
195
190
200
195
190
200
195
190
200
195
190

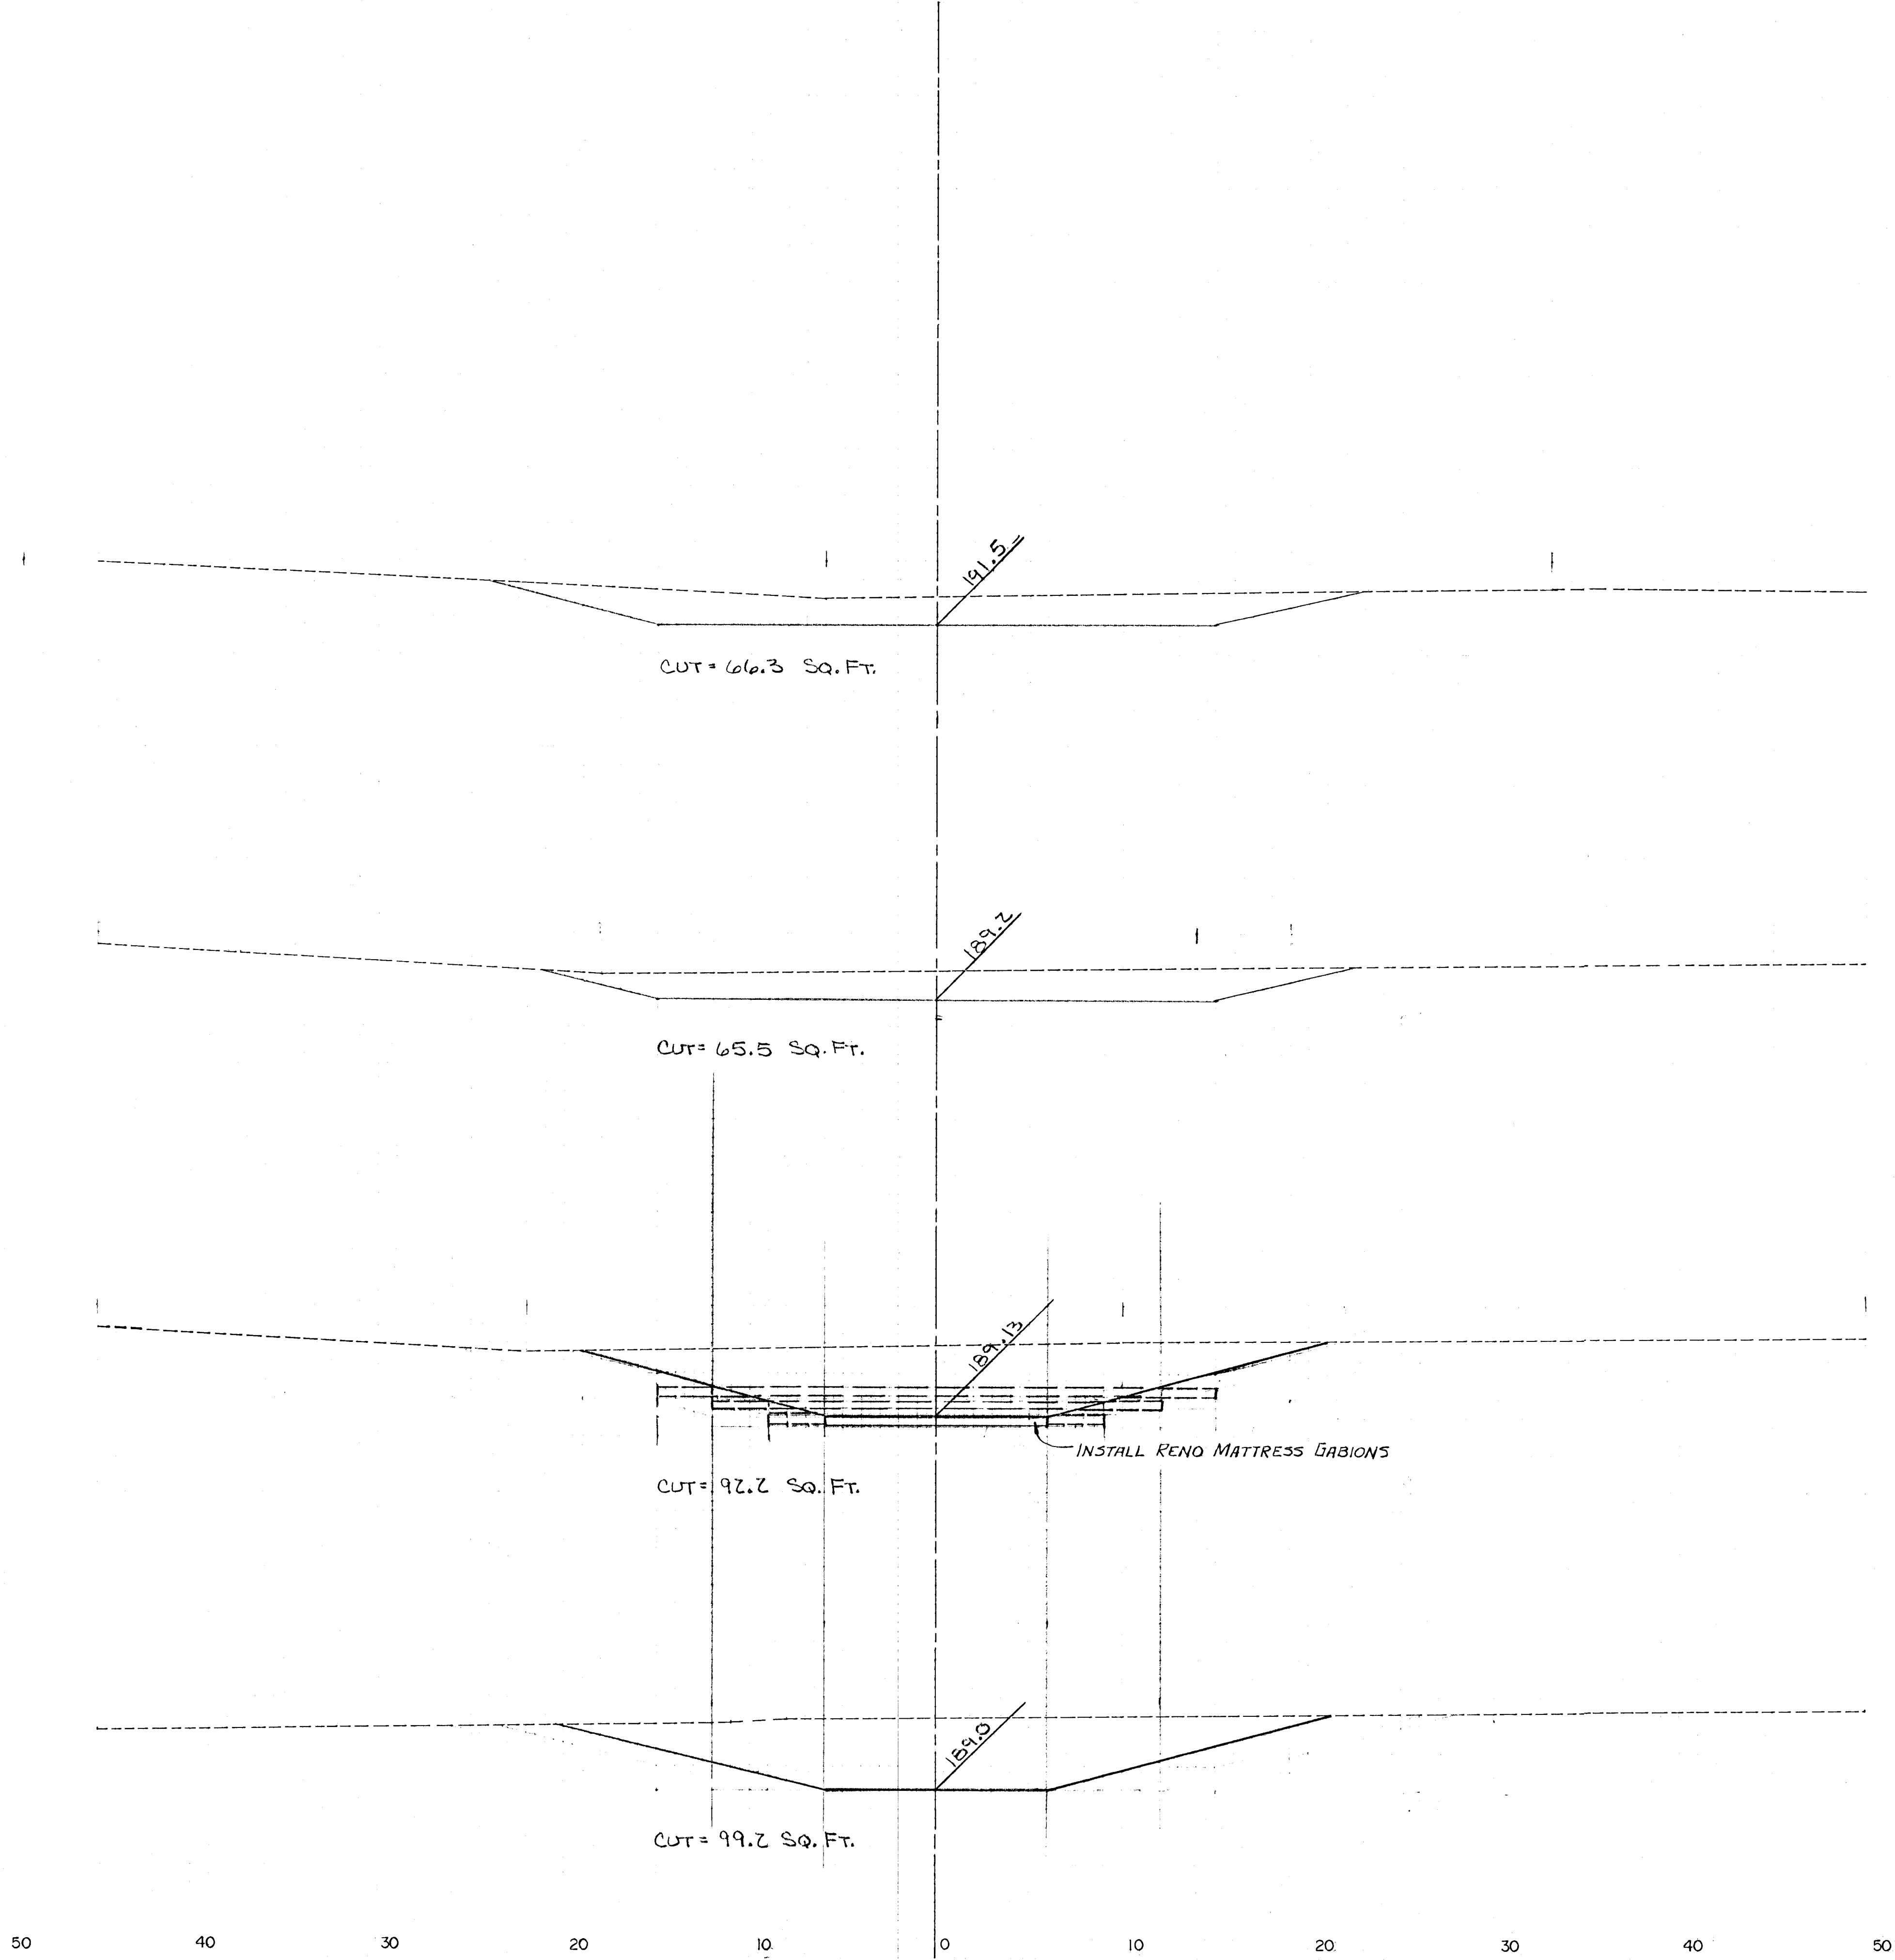

200
195
190
Sta. 8+00.00
200
195
190
Sta. 7+50.00
200
195
190
Sta. 7+14.00
200
195
190
Sta. 6+50.00