


AREA REGION NO	STATE	PROJECT NO.	YEAR	SHEET NO	TOTAL SHEETS
7	KANSAS	87-U-1362-01	1993	144	149

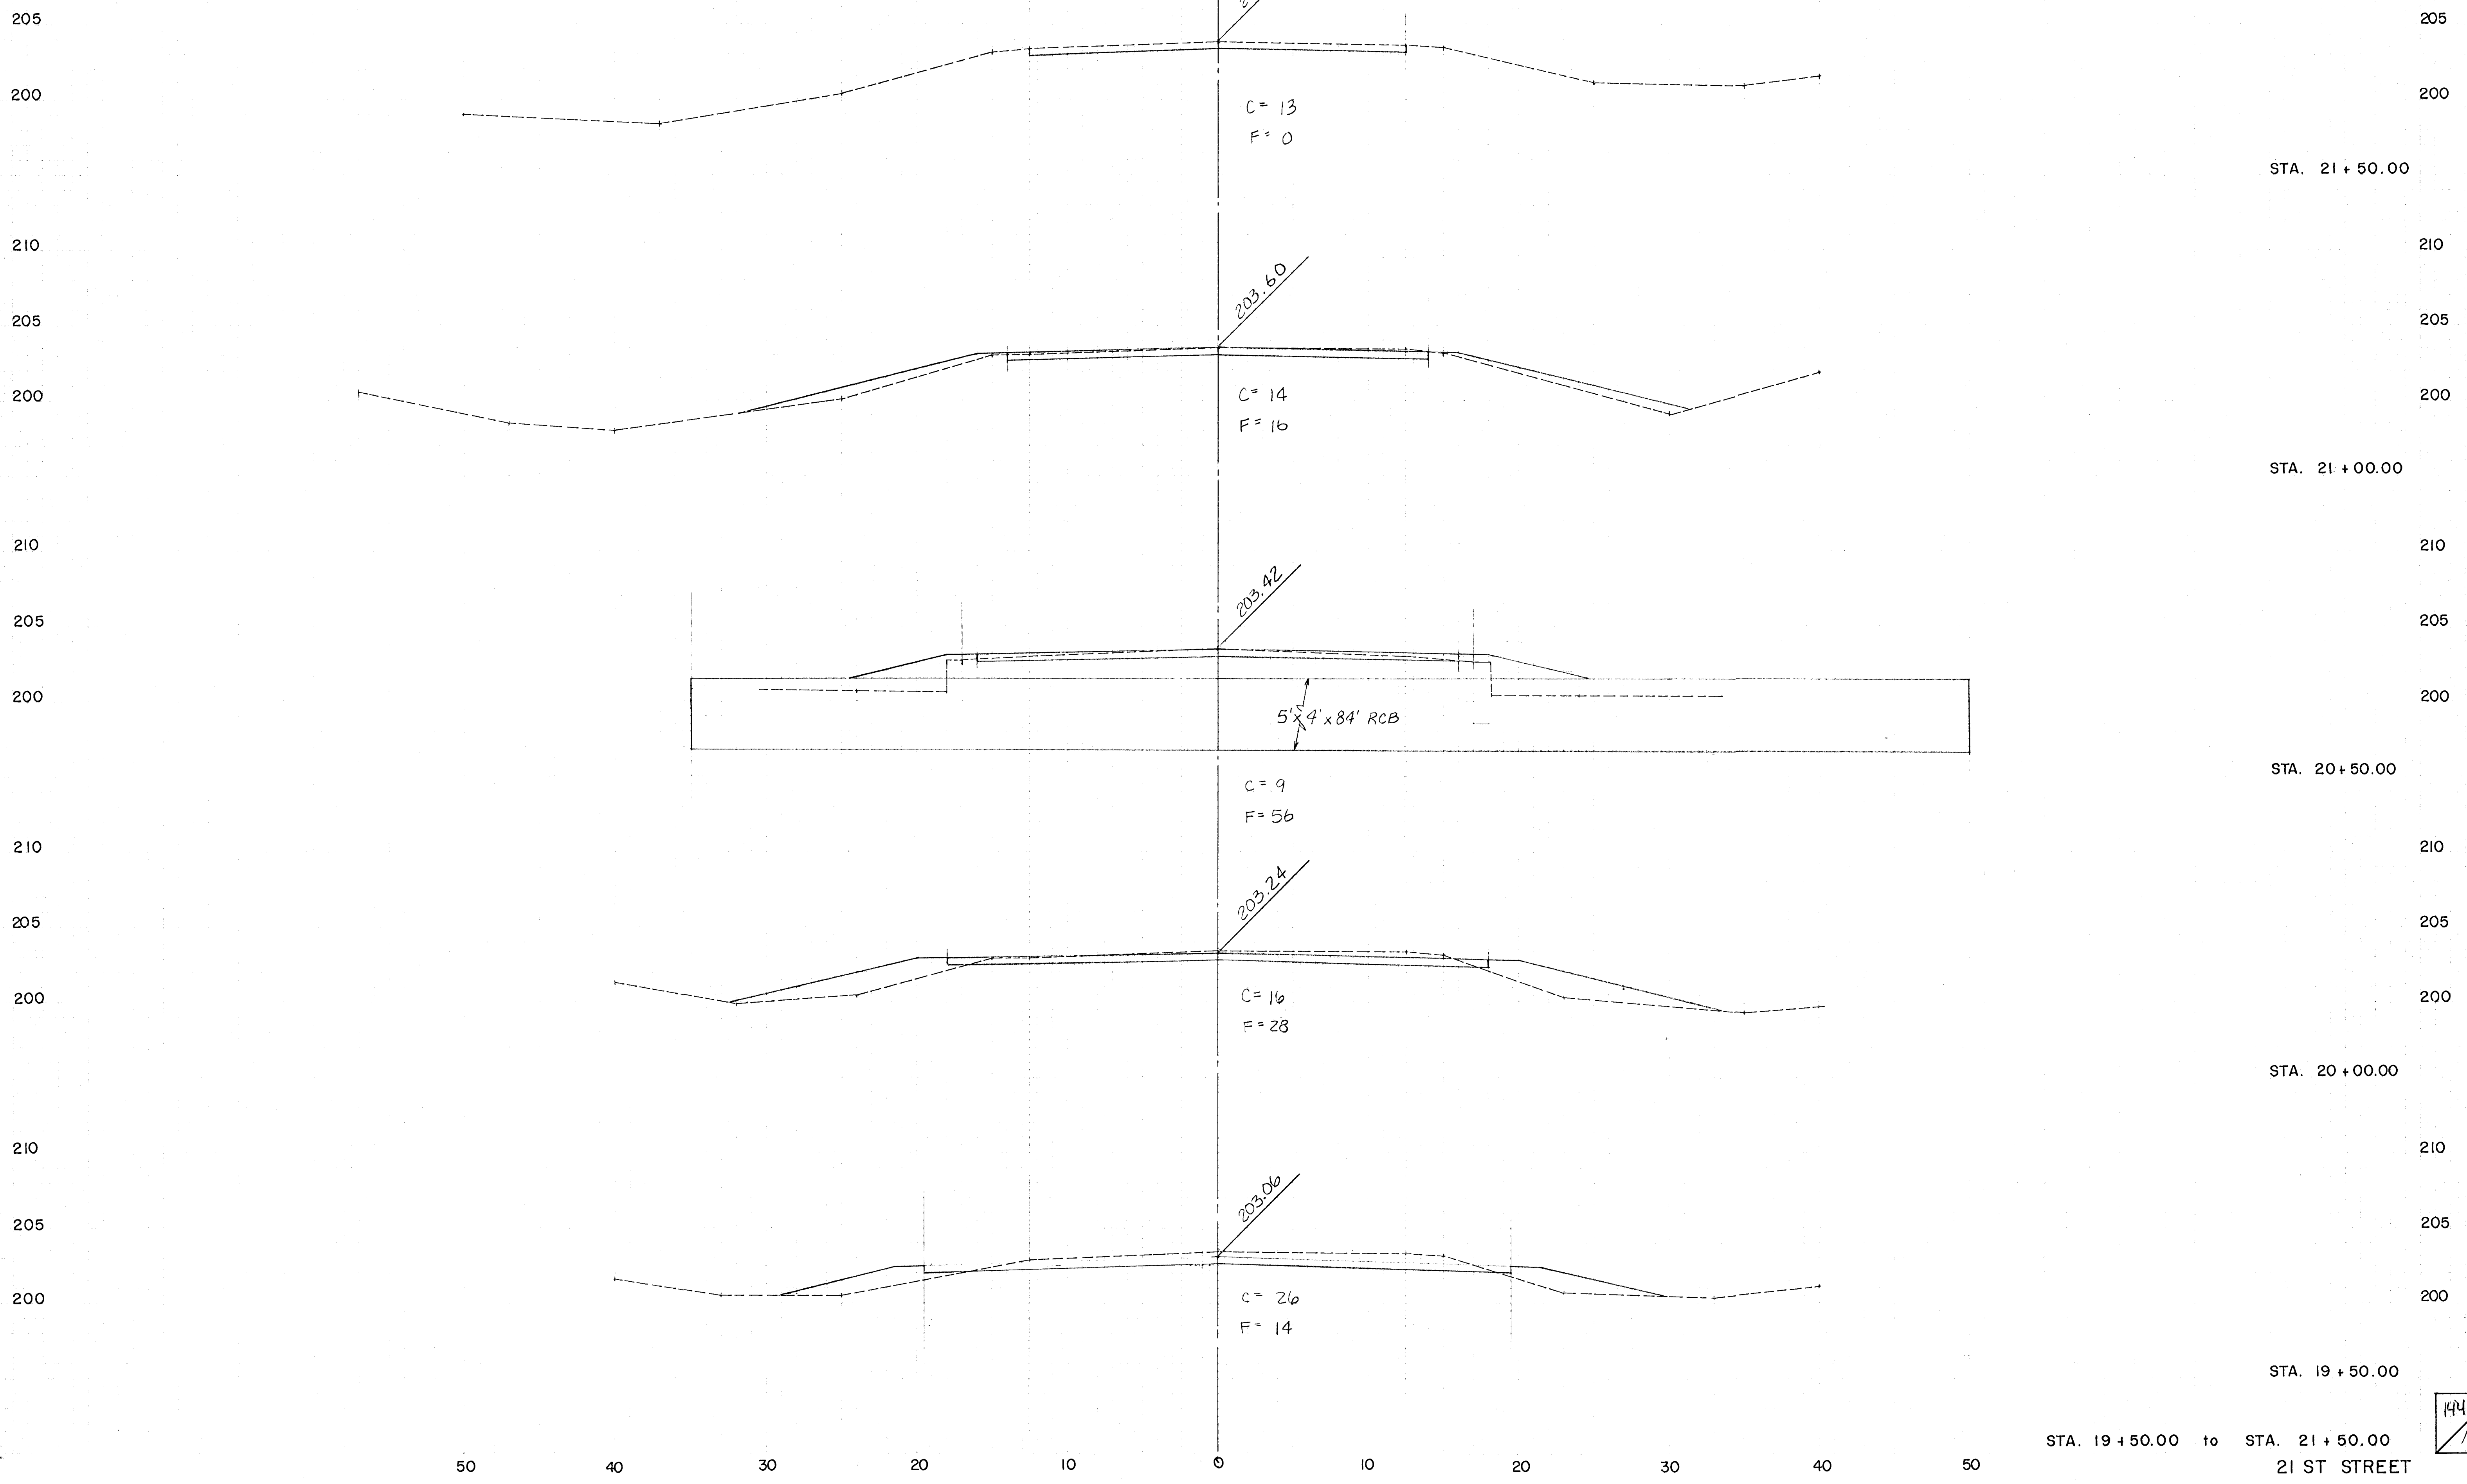

STA. 19+50.00 to STA. 21+50.00
21 ST STREET

144
149