


SCALE:  
 PLAN 1:200  
 PROFILE 1:200 HORIZ.  
 1:10 VERT.

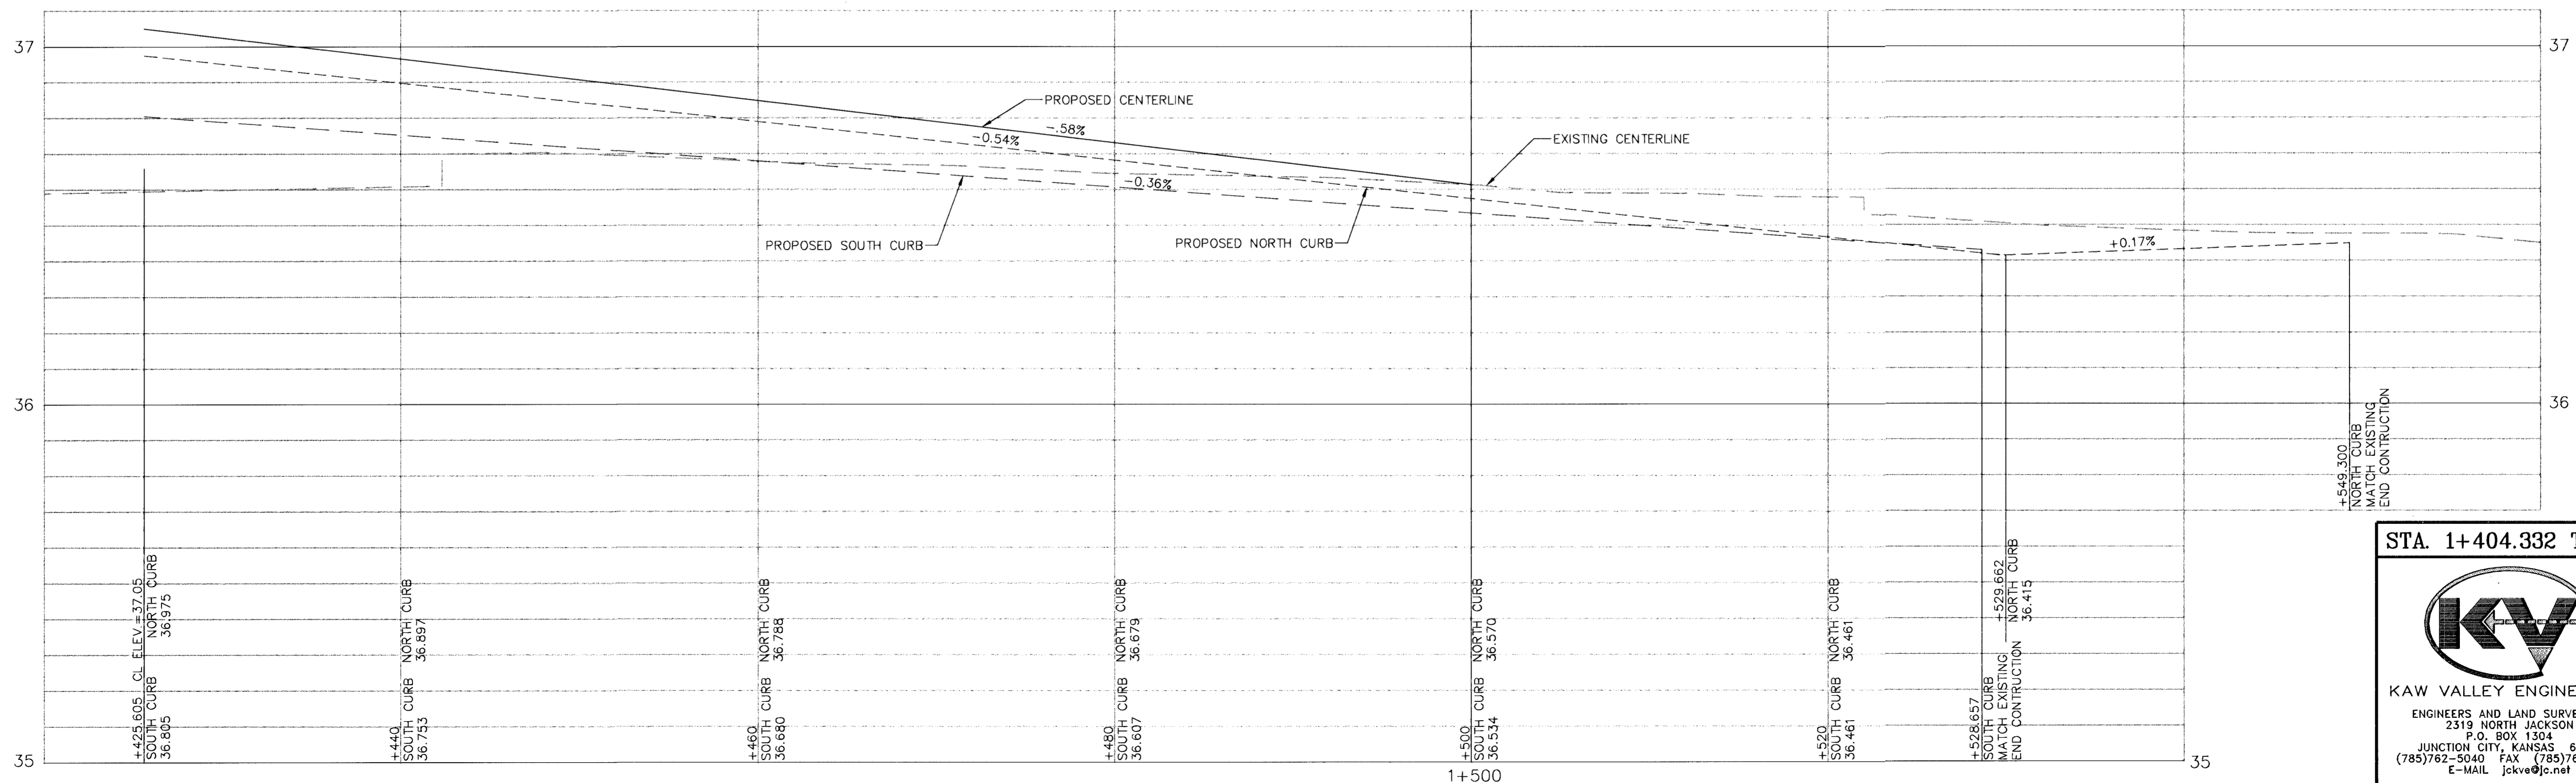

**STA. 1+404.332 TO STA. 1+549.300**

**KAW VALLEY ENGINEERING**  
 ENGINEERS AND LAND SURVEYORS  
 2319 NORTH JACKSON  
 P.O. BOX 1304  
 JUNCTION CITY, KANSAS 66441  
 (785)762-5040 FAX (785)762-7744  
 E-MAIL jkve@jc.net

|            |           |
|------------|-----------|
| PROJ. NO.  | 97-1827   |
| DATE       | JULY 1999 |
| DESIGNER   | KB/SM     |
| DRAWN BY   | JO        |
| CHECKED BY |           |
| CFN        | 1827PAWN  |
| SHEET      | 4 OF 75   |

1:10 (DWG) 1827PAWN.dwg Mon May 01 14:31:56 2000 JULIE