



FHWA REGION NO.	STATE	PROJECT NO.	YEAR	SHEET NO.	TOTAL SHEETS
7	KANSAS	87 N-0092-01	1999	6	75

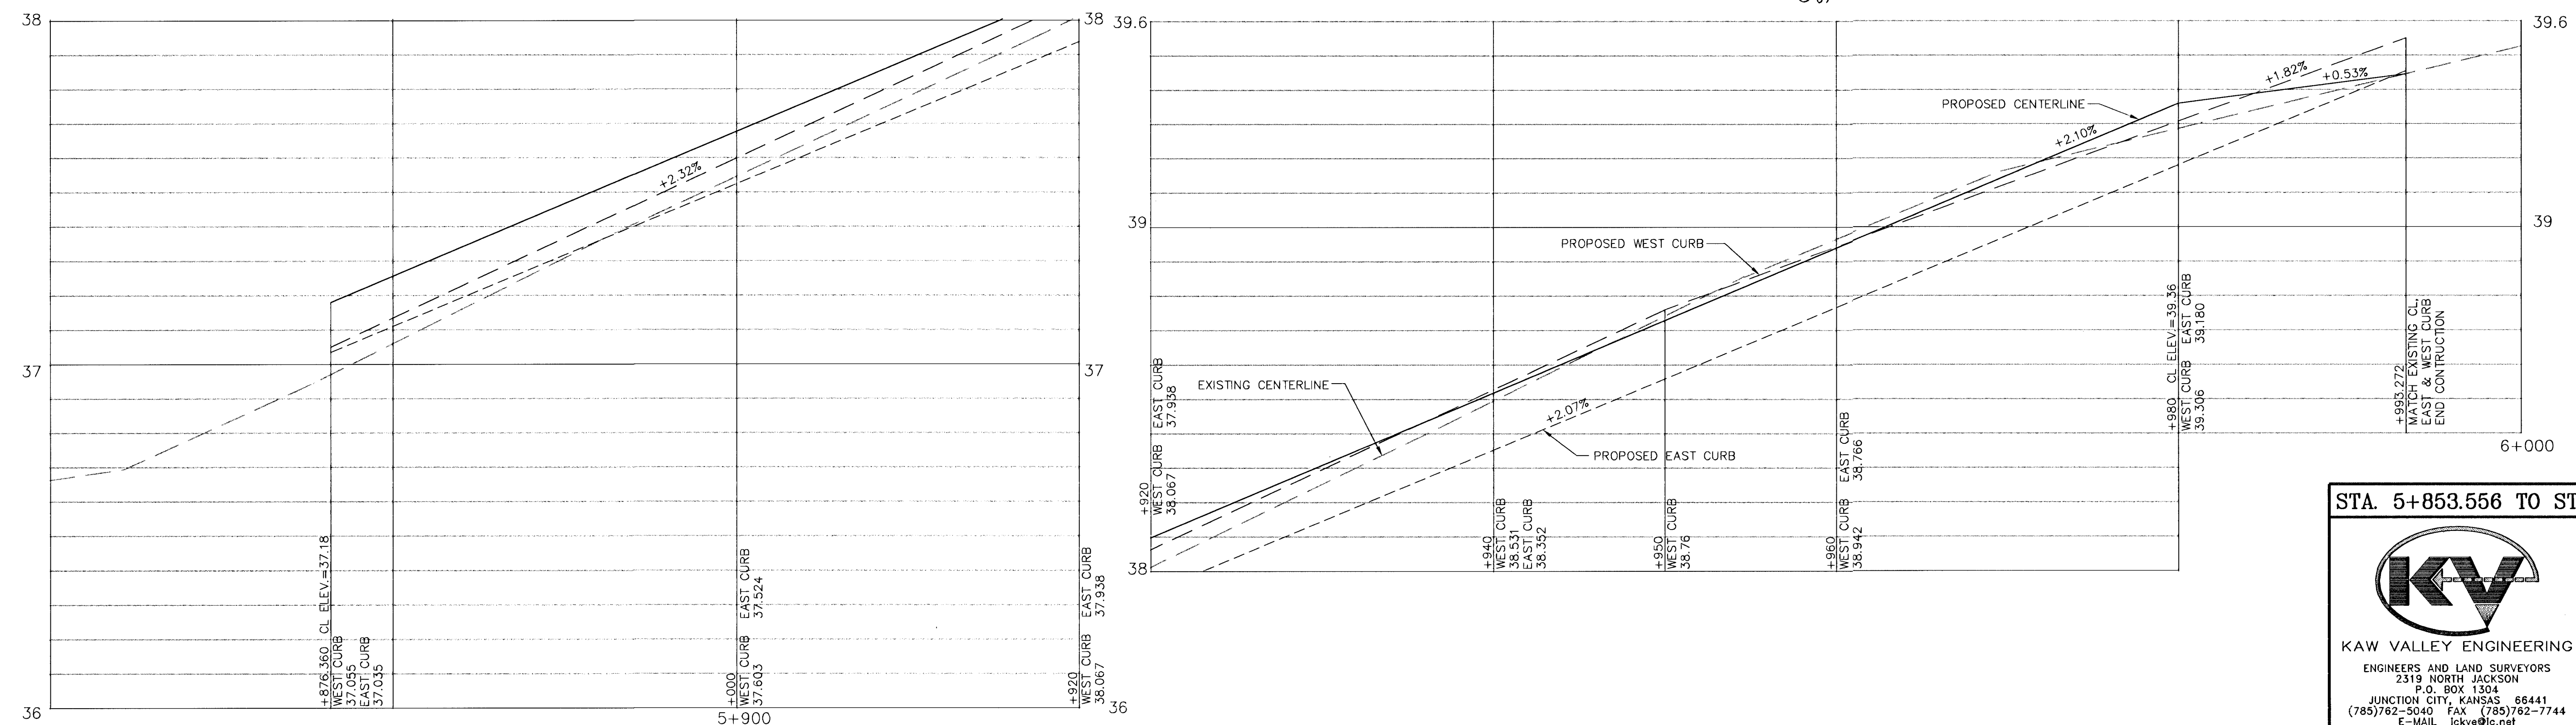

STA. 5+853.556 TO STA. 5+993.272

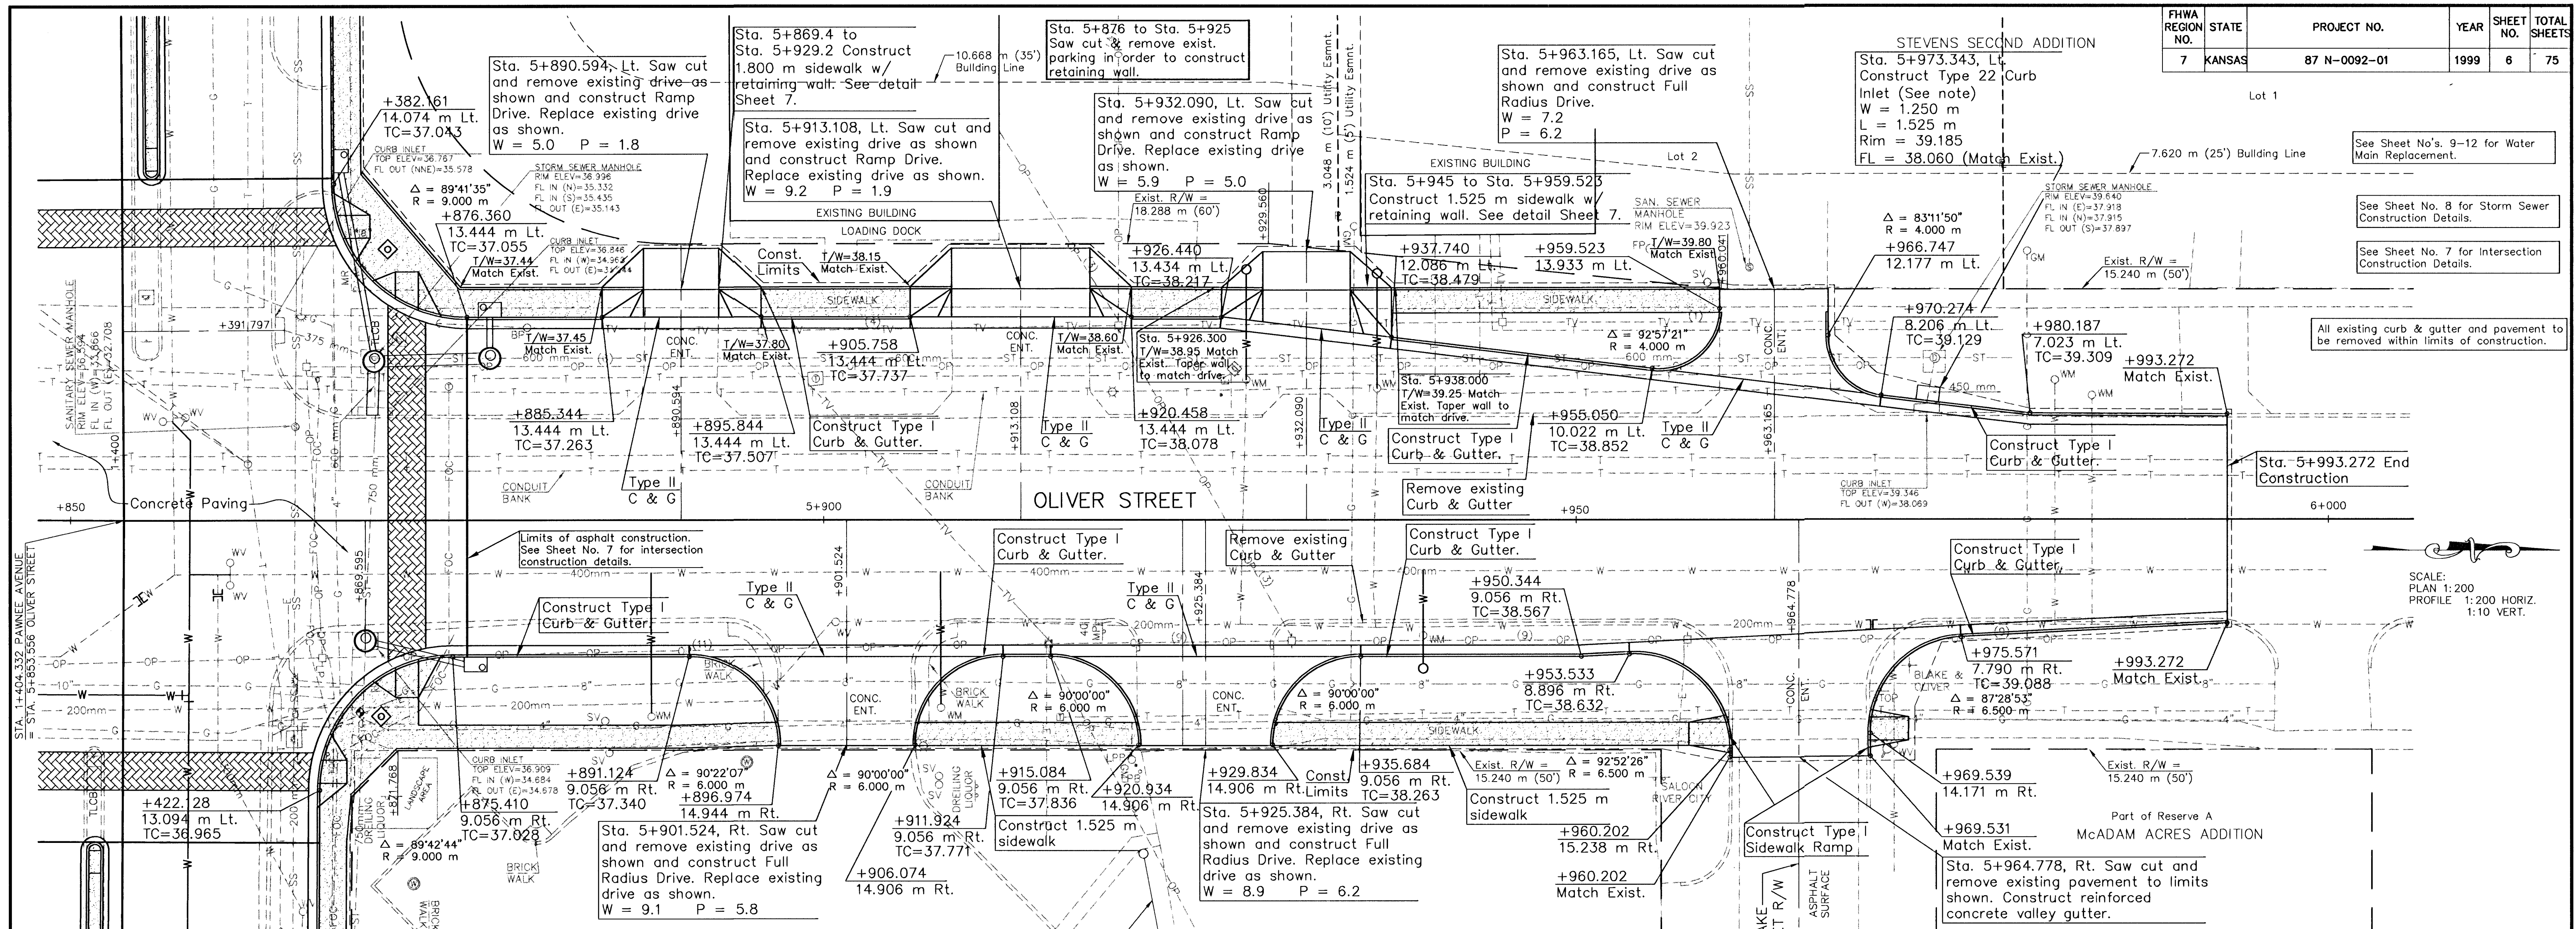

KAW VALLEY ENGINEERING
ENGINEERS AND LAND SURVEYORS
2319 NORTH JACKSON
P.O. BOX 1304
JUNCTION CITY, KANSAS 66441
(785)762-5040 FAX (785)762-7744
E-Mail jckve@jc.net

PROJ. NO.	97-1827
DATE	JULY 1999
DESIGNER	KB/SM
DRAWN BY	JO
CHECKED BY	
CFN	1827OLIV
SHEET	6 OF 75