

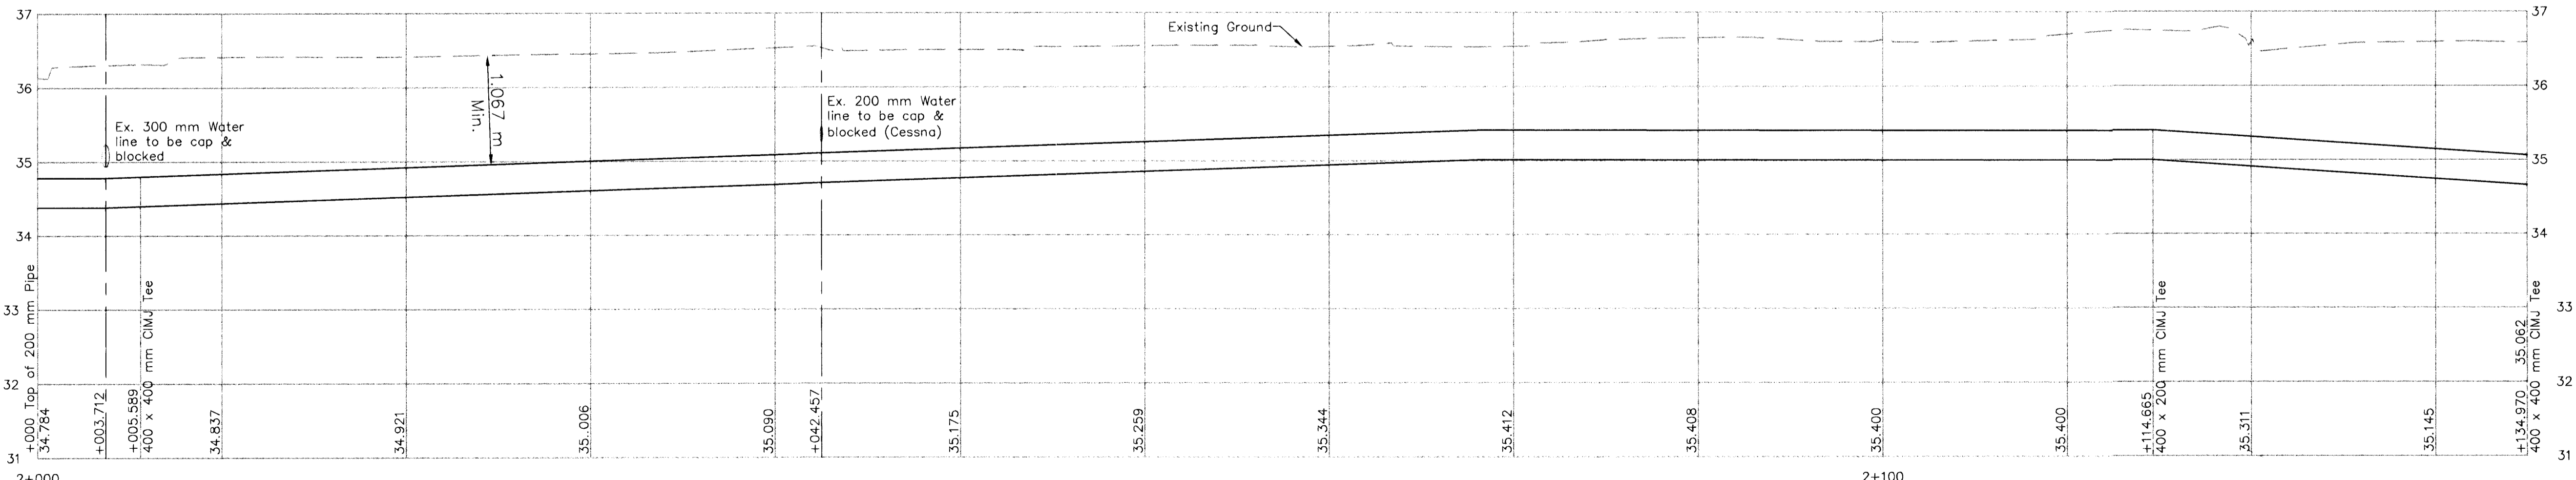


FHWA REGION NO.	STATE	PROJECT NO.	YEAR	SHEET NO.	TOTAL SHEETS
7	KANSAS	87 N-0092-01	1999	9	75

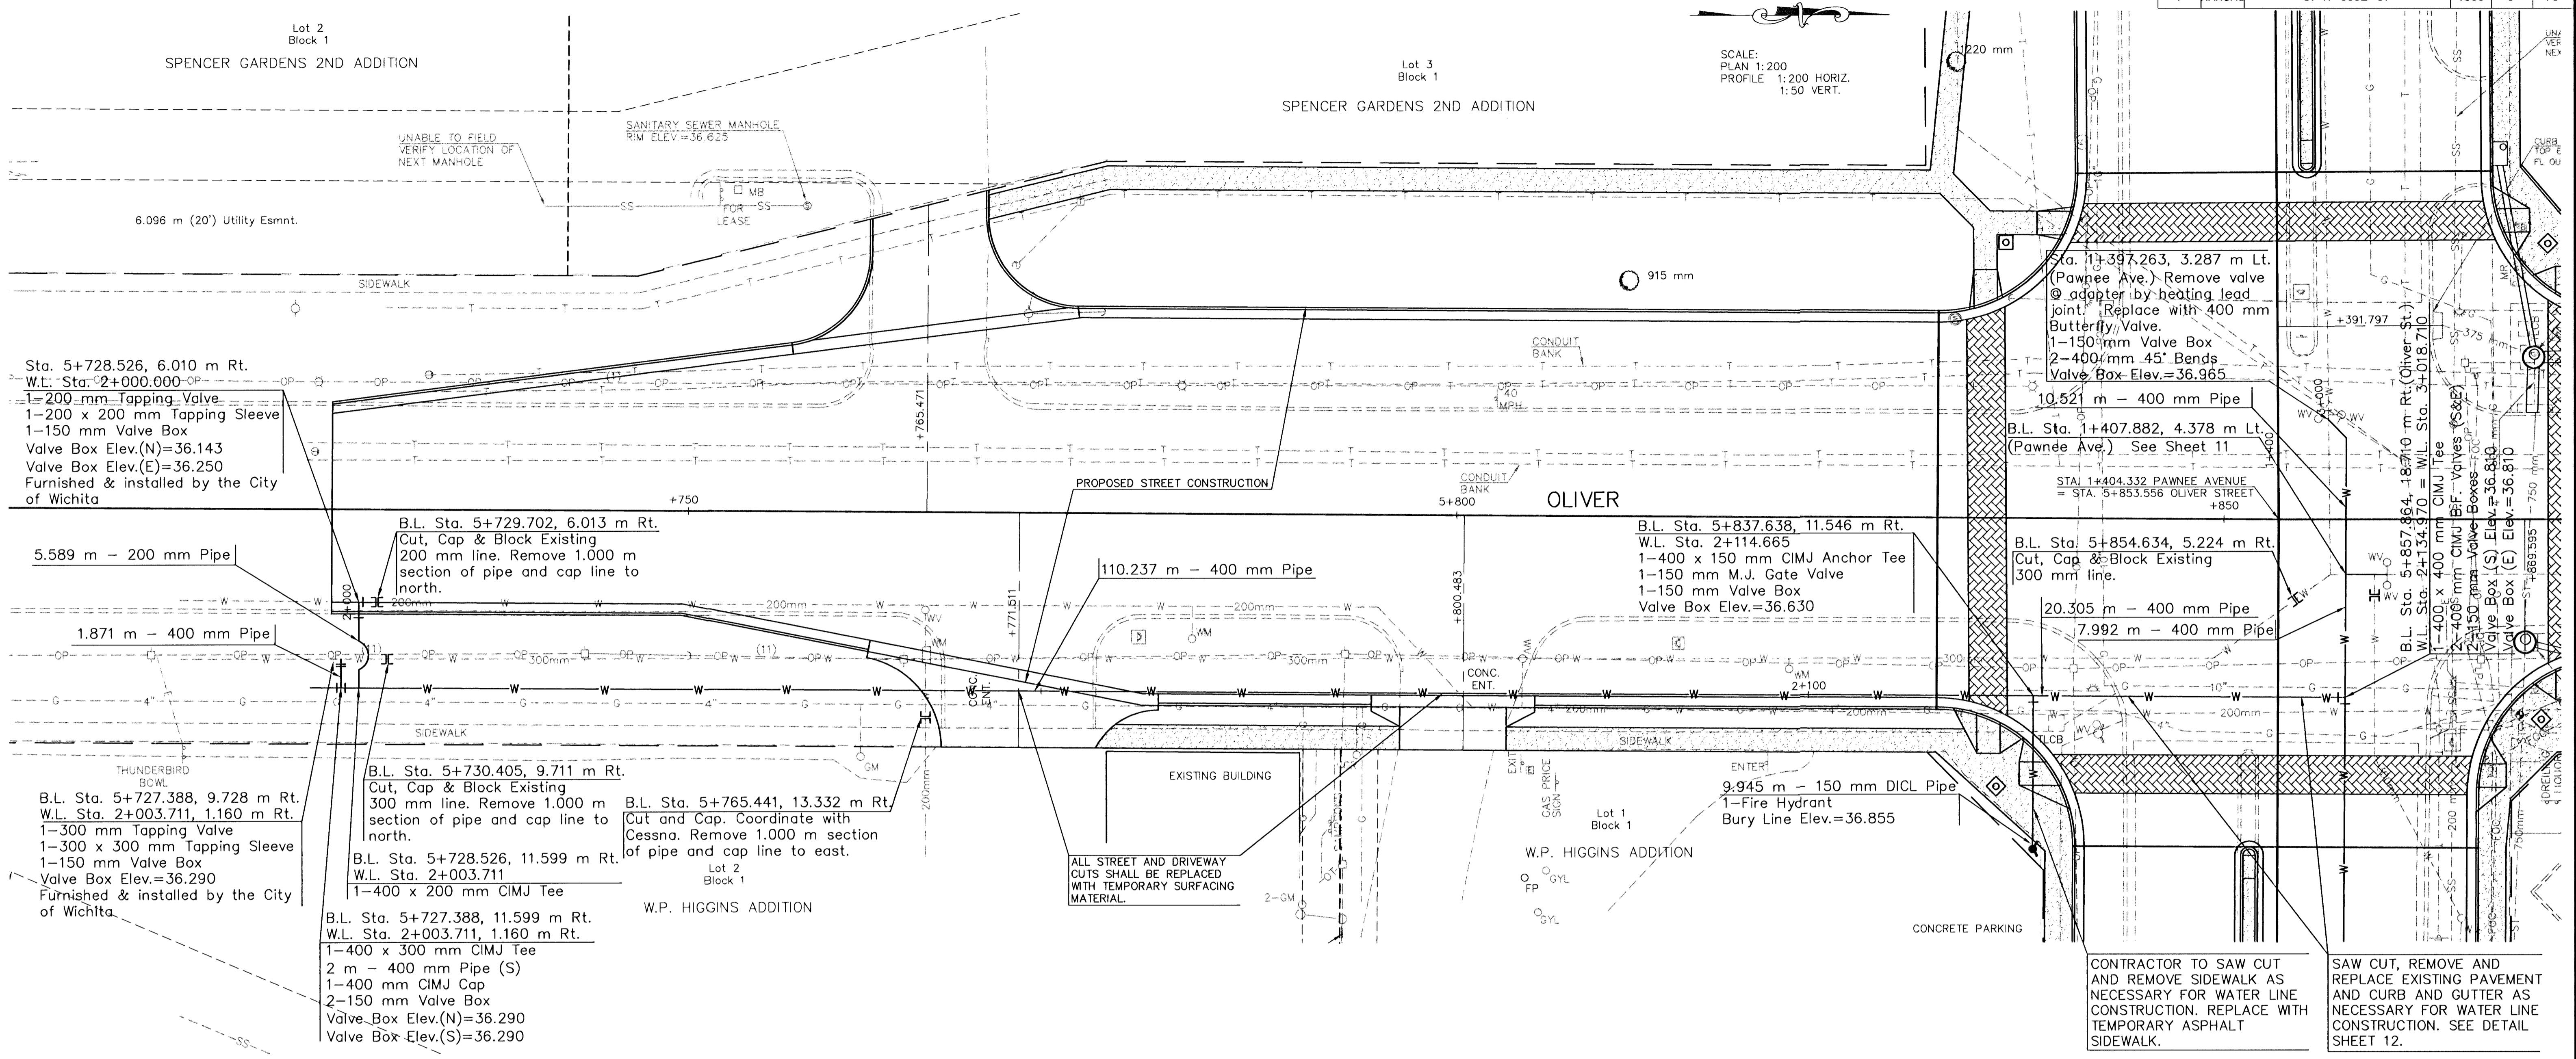

NOTE:
ALL VALVES, CAPS, PLUGS AND ALL REQUIRED FITTINGS NOT SPECIFICALLY MENTIONED AS A BID ITEM SHALL BE INCIDENTALS TO WATER LINE BID ITEMS.

WATER MAIN REPLACEMENT
STA. 2+000.000 TO STA. 2+134.970

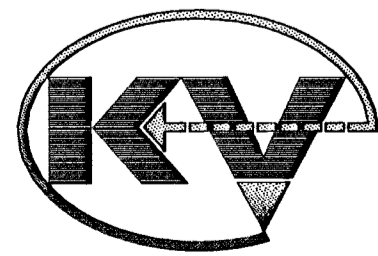

KAW VALLEY ENGINEERING
ENGINEERS AND LAND SURVEYORS
2319 NORTH JACKSON
P.O. BOX 1504
JUNCTION CITY, KANSAS 66441
(785)762-5040 FAX (785)762-7744
E-MAIL jckve@kc.net

PROJ. NO. A01827
DATE JULY 1999
DESIGNER KB/SM
DRAWN BY JO
CHECKED BY CFN
1827WTR0
SHEET 9 OF 75

UNLESS ELEVATION IS SHOWN, THE DEPTH OF EXISTING UTILITIES IS APPROXIMATE. CONTRACTOR TO USE EXTREME CAUTION WHEN EXCAVATING.