


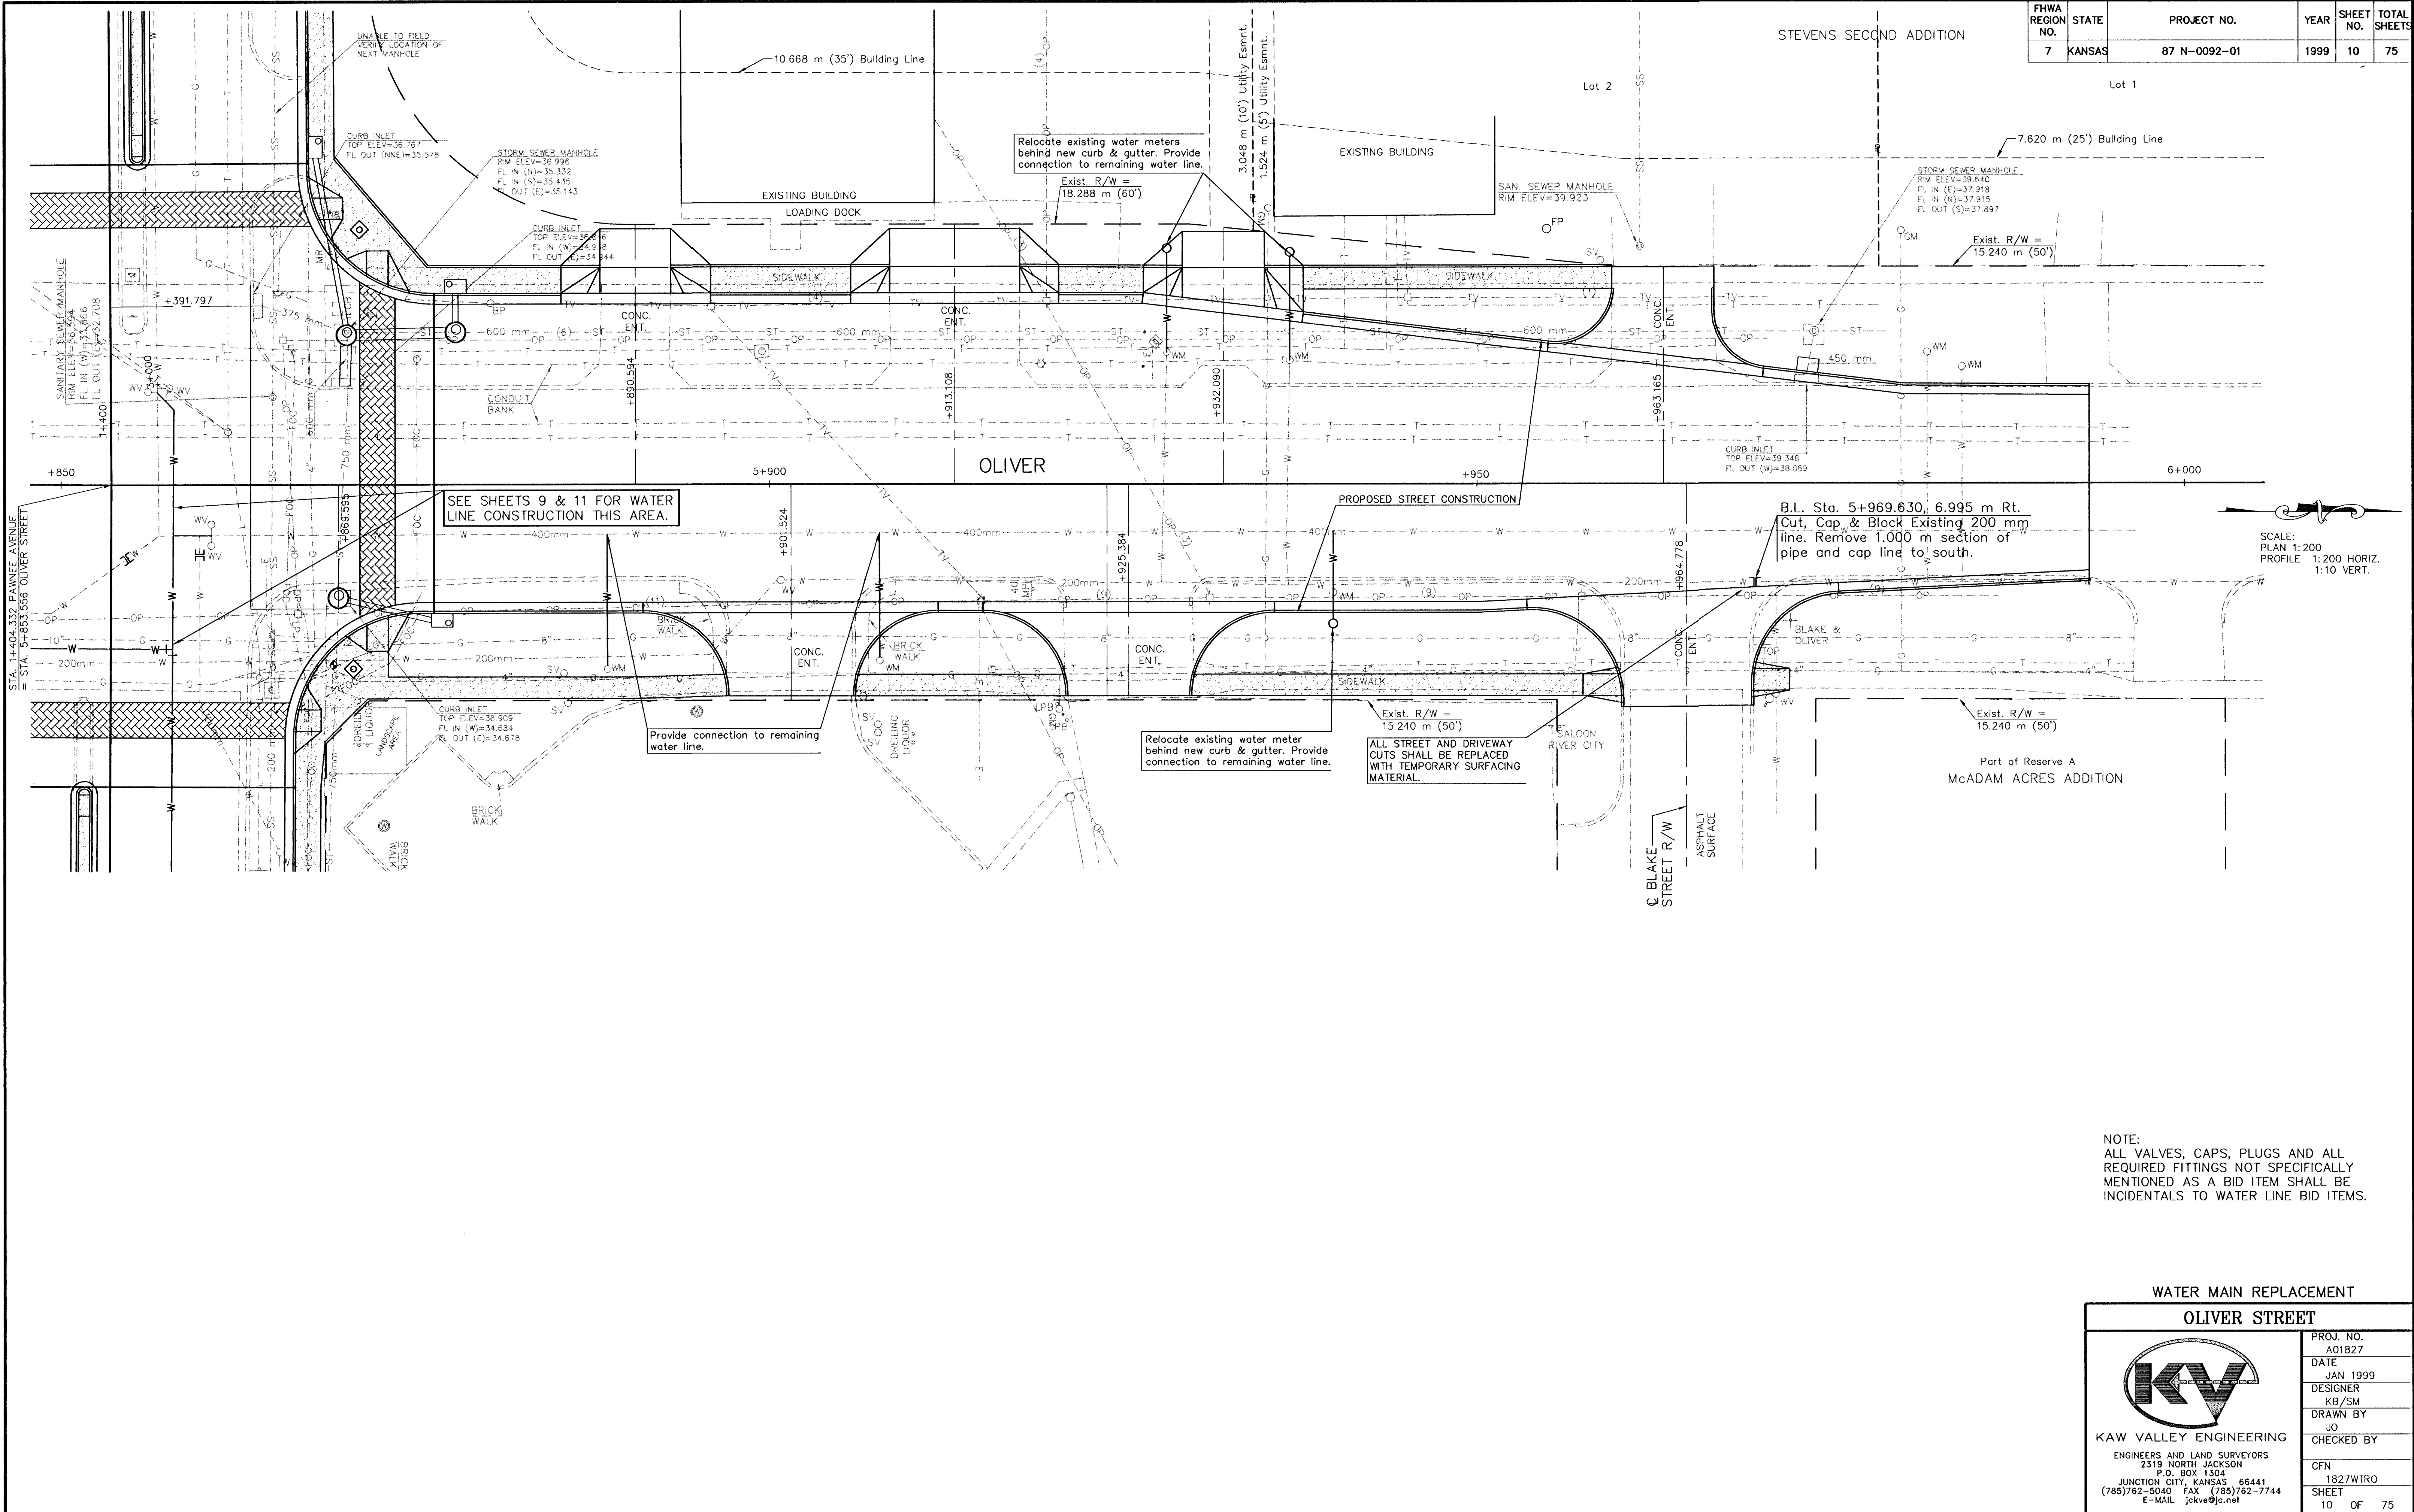


FHWA REGION NO.	STATE	PROJECT NO.	YEAR	SHEET NO.	TOTAL SHEETS
7	KANSAS	87 N-0092-01	1999	10	75

NOTE:
ALL VALVES, CAPS, PLUGS AND ALL
REQUIRED FITTINGS NOT SPECIFICALLY
MENTIONED AS A BID ITEM SHALL BE
INCIDENTALS TO WATER LINE BID ITEMS.

WATER MAIN REPLACEMENT

OLIVER STREET

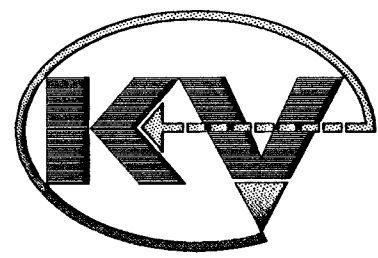

KAW VALLEY ENGINEERING

ENGINEERS AND LAND SURVEYORS

2319 NORTH JACKSON

P.O. BOX 1304

JUNCTION CITY, KANSAS 66441

(785)762-5040 FAX (785)762-7744

E-MAIL jckve@kc.net

PROJ. NO.

A01827

DATE

JAN 1999

DESIGNER

KB/SM

DRAWN BY

JO

CHECKED BY

CFN

1827WTR0

SHEET

10 OF 75