



**BENCHMARKS:**

BM #1: "□" Cut in top of curb, south of SE corner of Lot 82, Block A, Turkey Creek 3rd Addition.  
Elev. = 1335.49 NGVD29 13

BM #2: "□" Cut on top of curb inlet, SW of the SE corner of Lot 81, Block A, Turkey Creek 3rd Addition.  
Elev. = 1335.95 NGVD29

BM #3: "□" Cut on top of yard inlet, 5' N & 43.5' E of the SE corner of Lot 28, Block H, Turkey Creek 3rd Addition.  
Elev. = 1335.95 NGVD29

TURKEY CREEK 3RD ADDITION

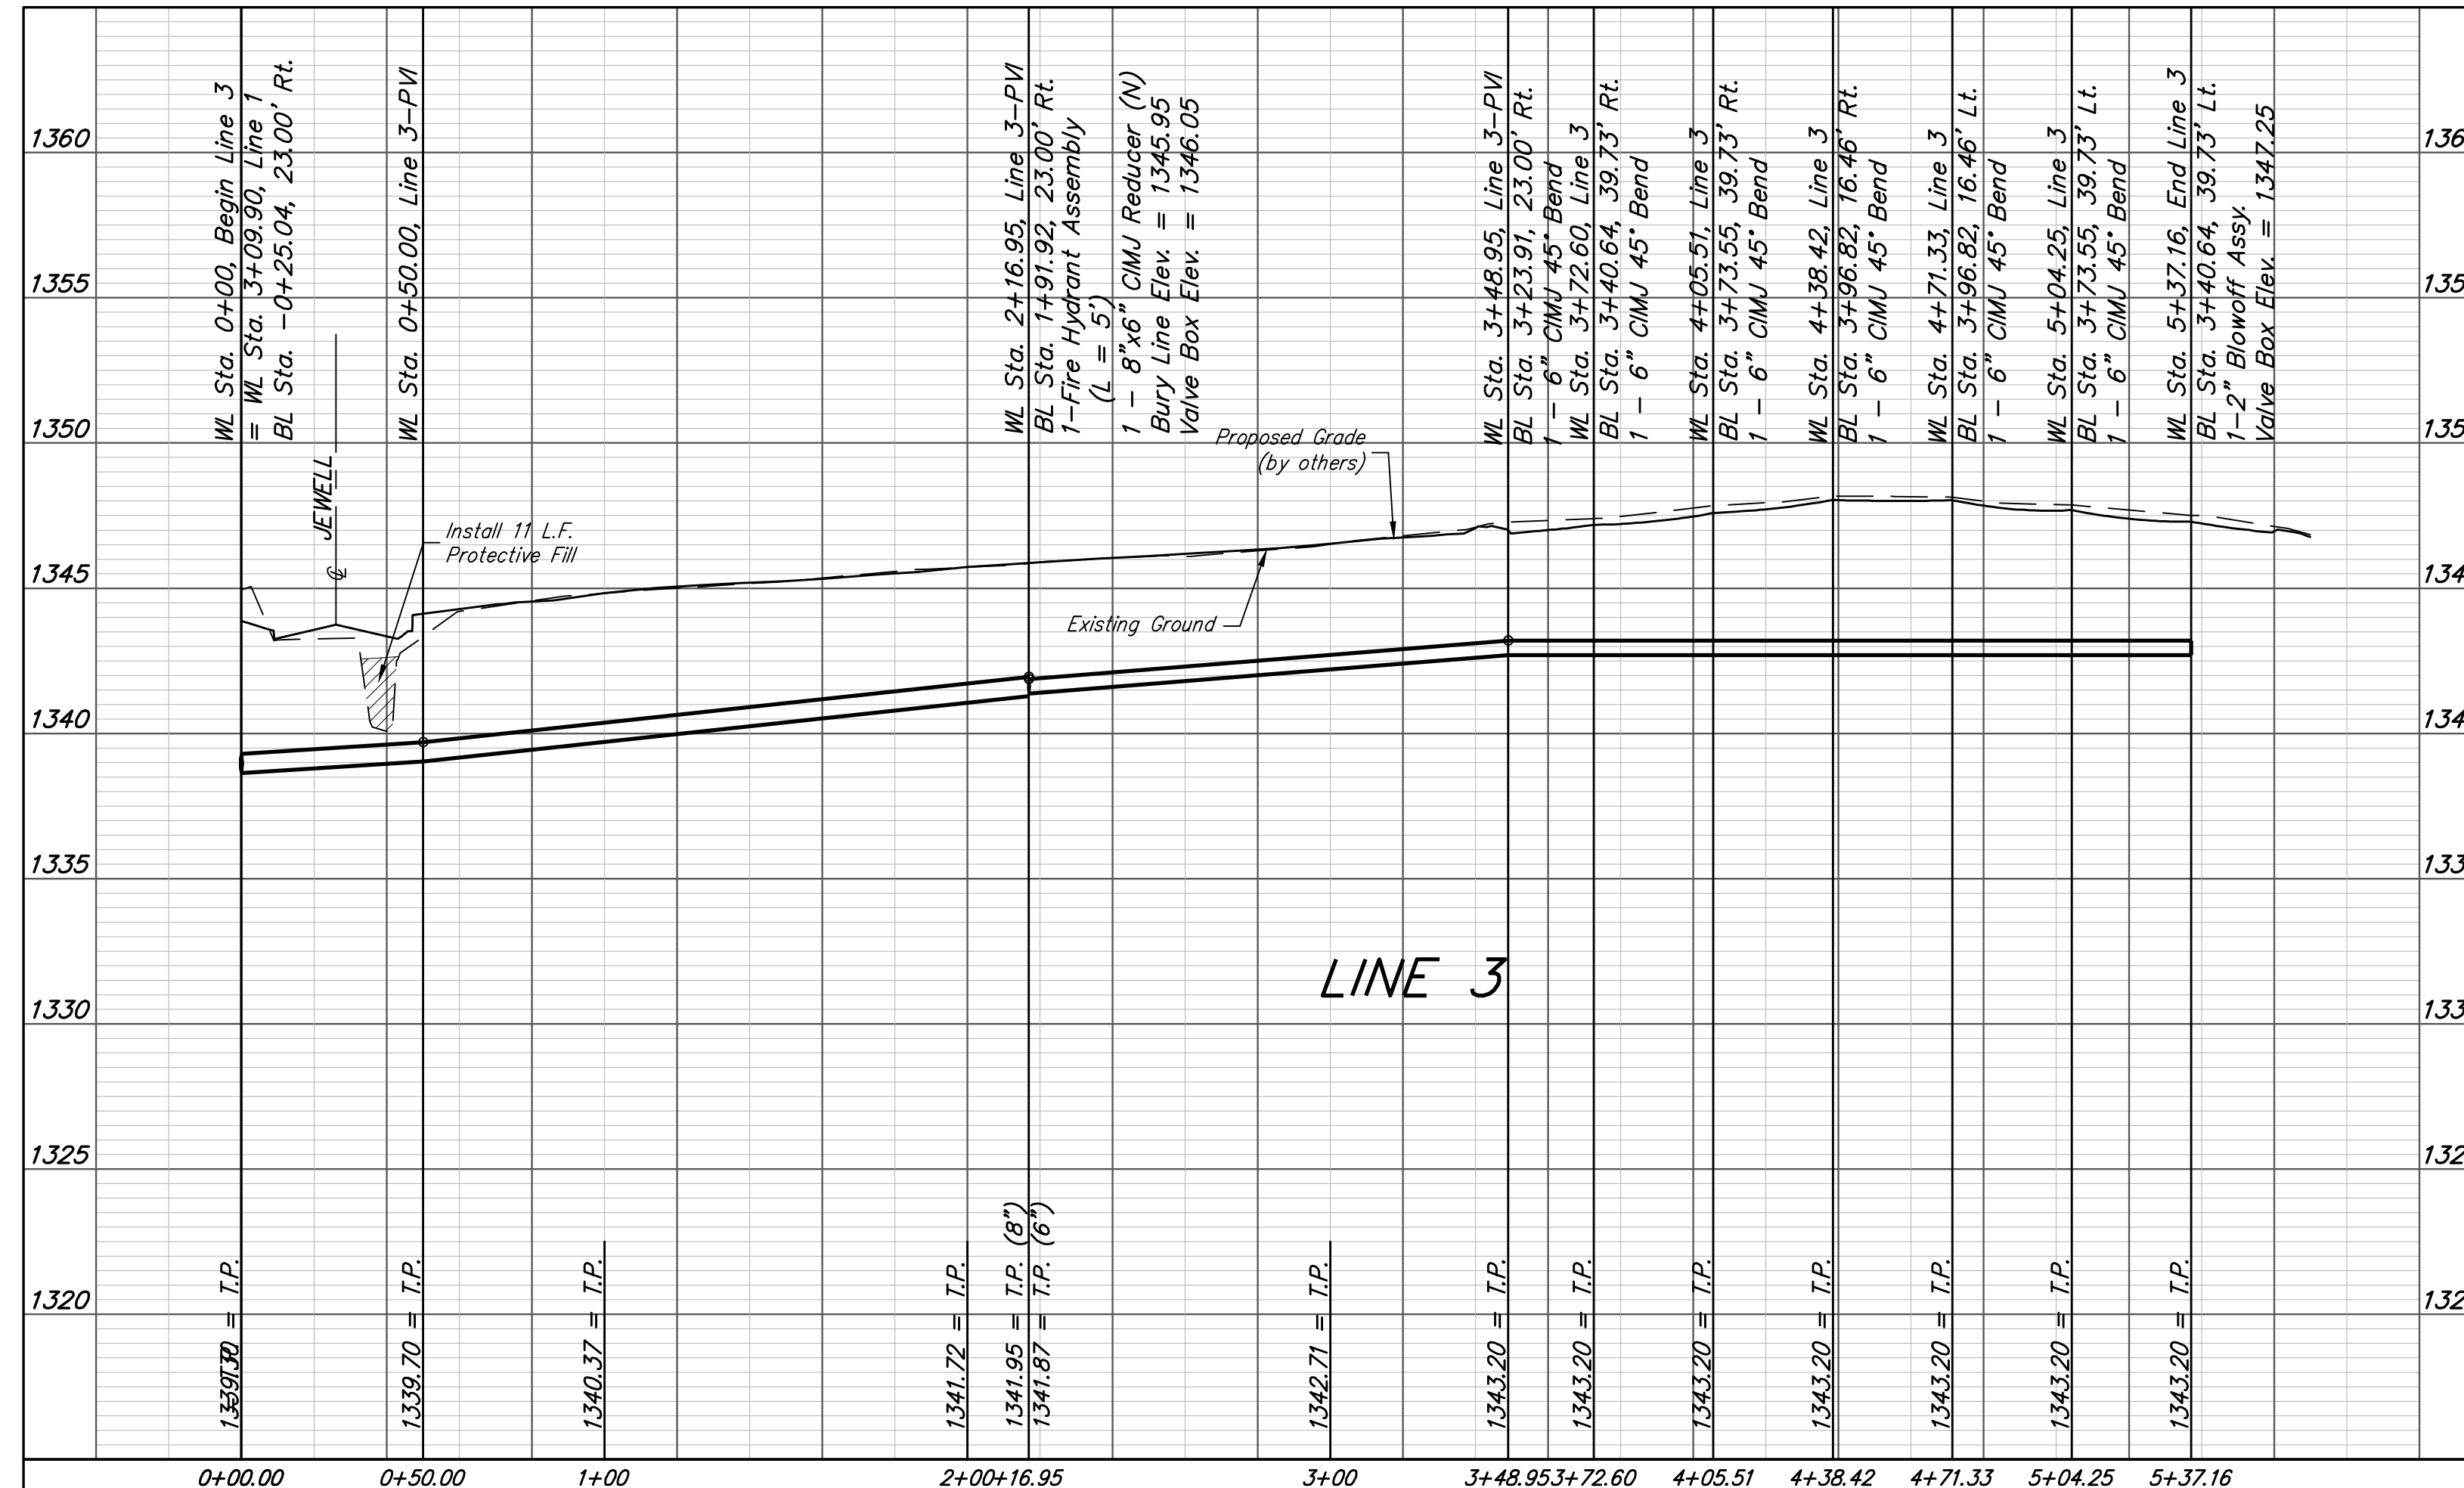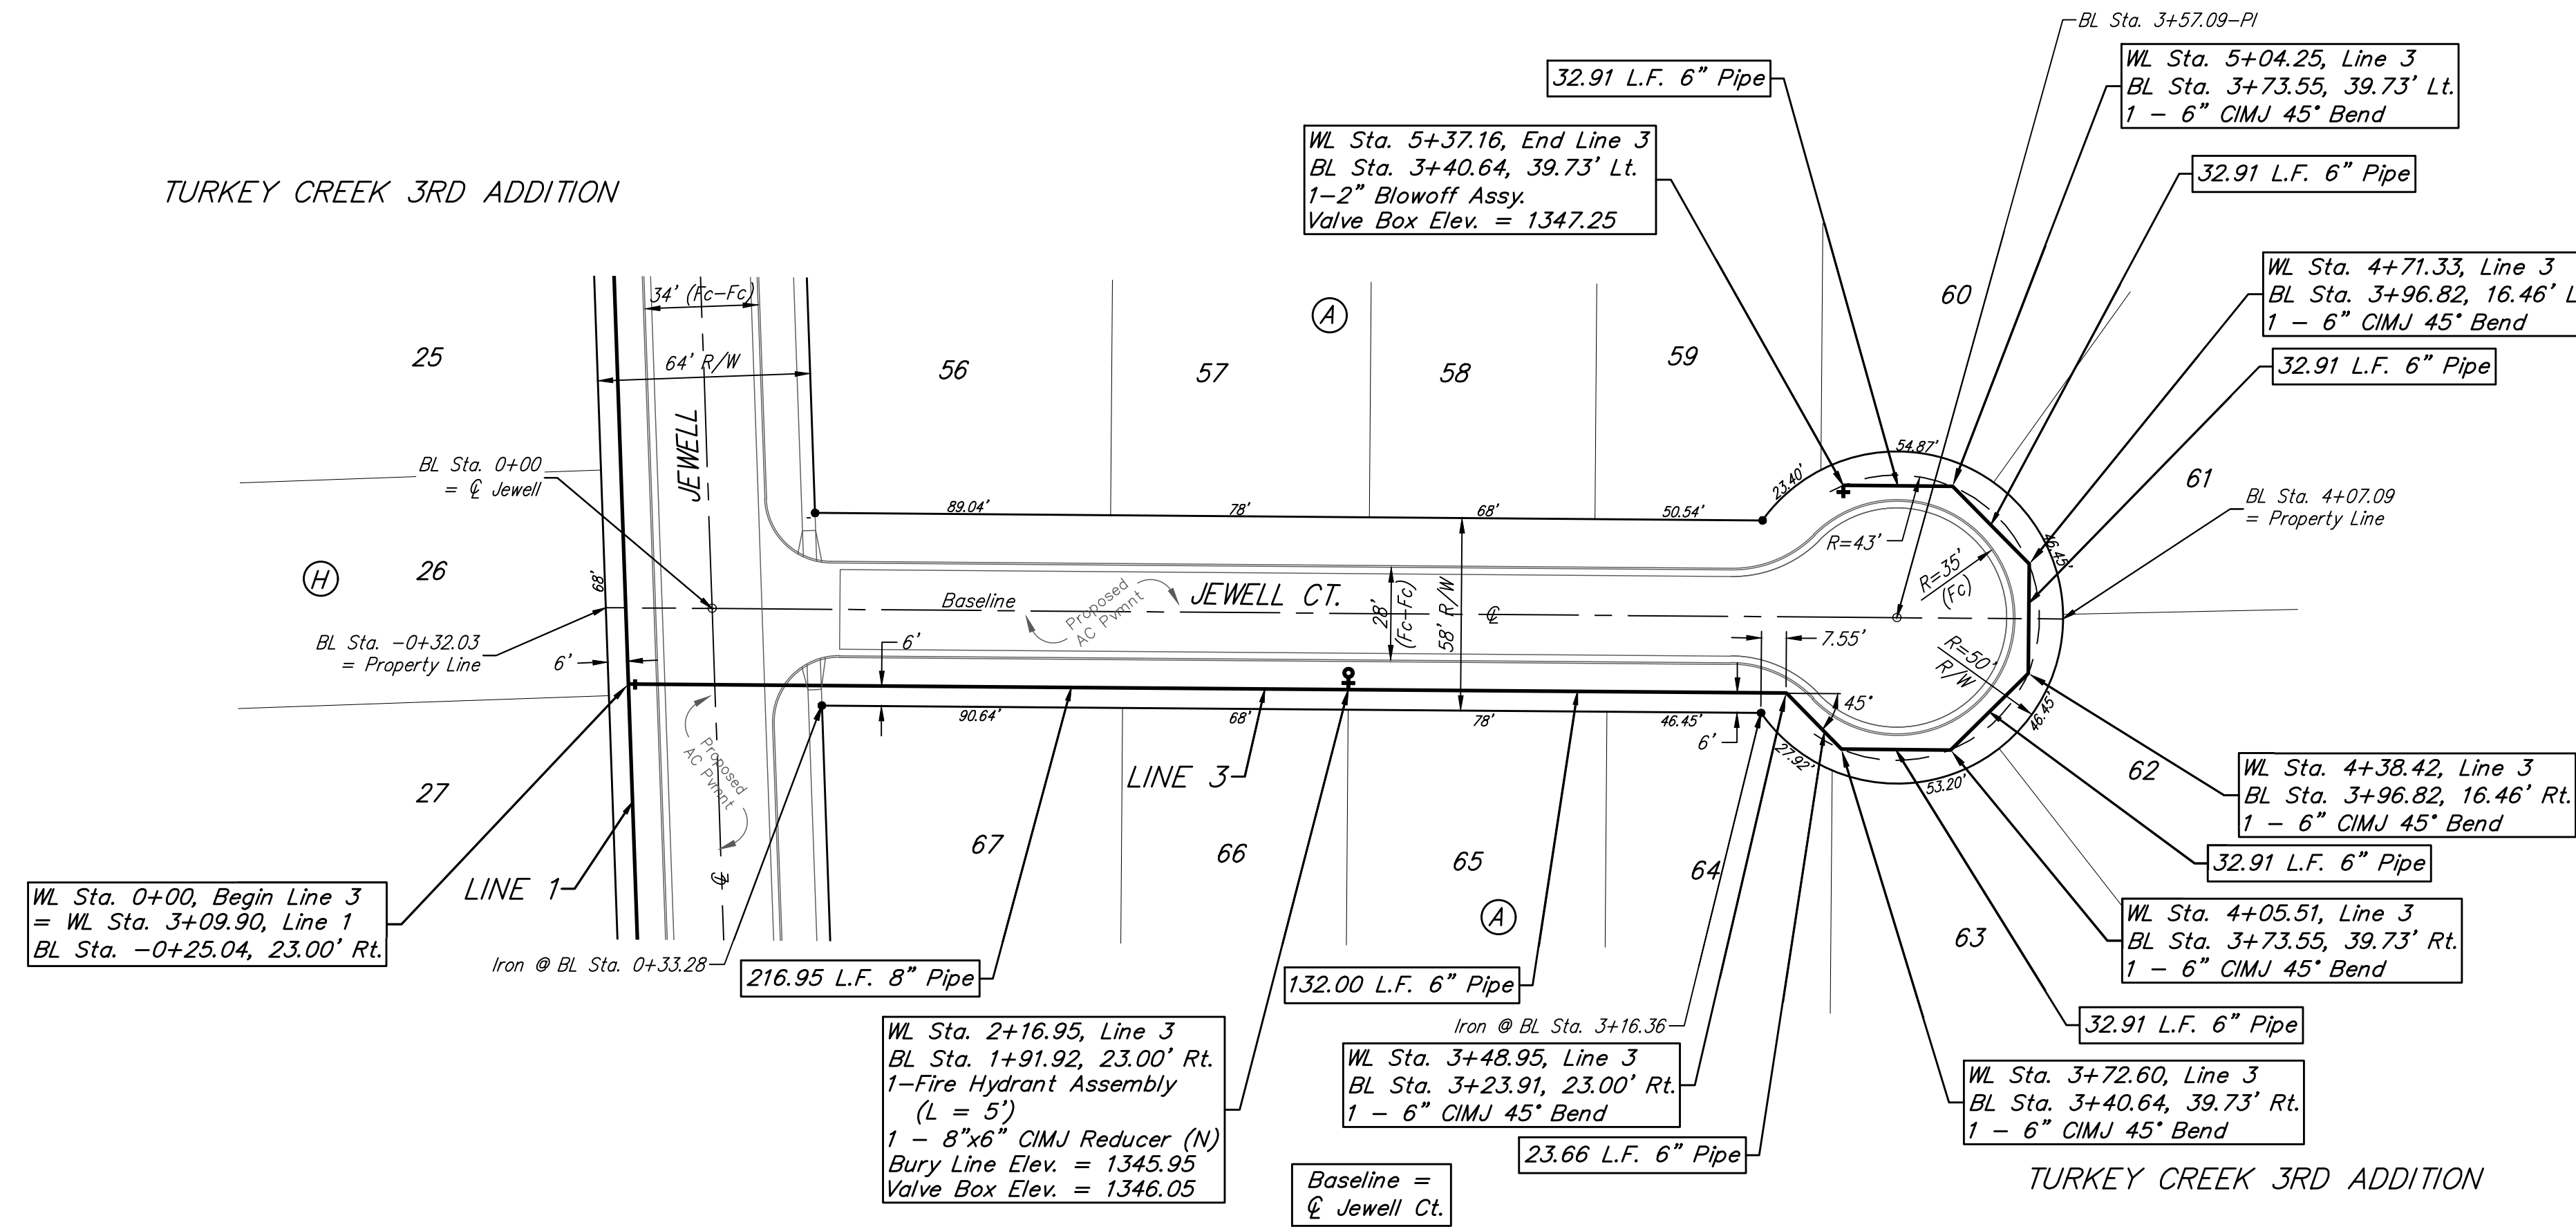

<b>Baughman</b>		Turkey Creek 3rd Addition - Phase 3B	
		<b>LINE 3</b>	
		Water Distribution System	
Baughman Company, P.A. 315 Ellis St. Wichita, KS 67211 P 316-262-7271 F 316-262-0149 ENGINEERING   SURVEYING   PLANNING   LANDSCAPE ARCHITECTURE			
PROJECT NUMBER 448-90683	DESIGN NWB	DRAWN JAK	
REVISIONS:	APPROVED	DATE 4/18/18	
	SCALE Noted	SHEET	
			<b>6 OF 15</b>