
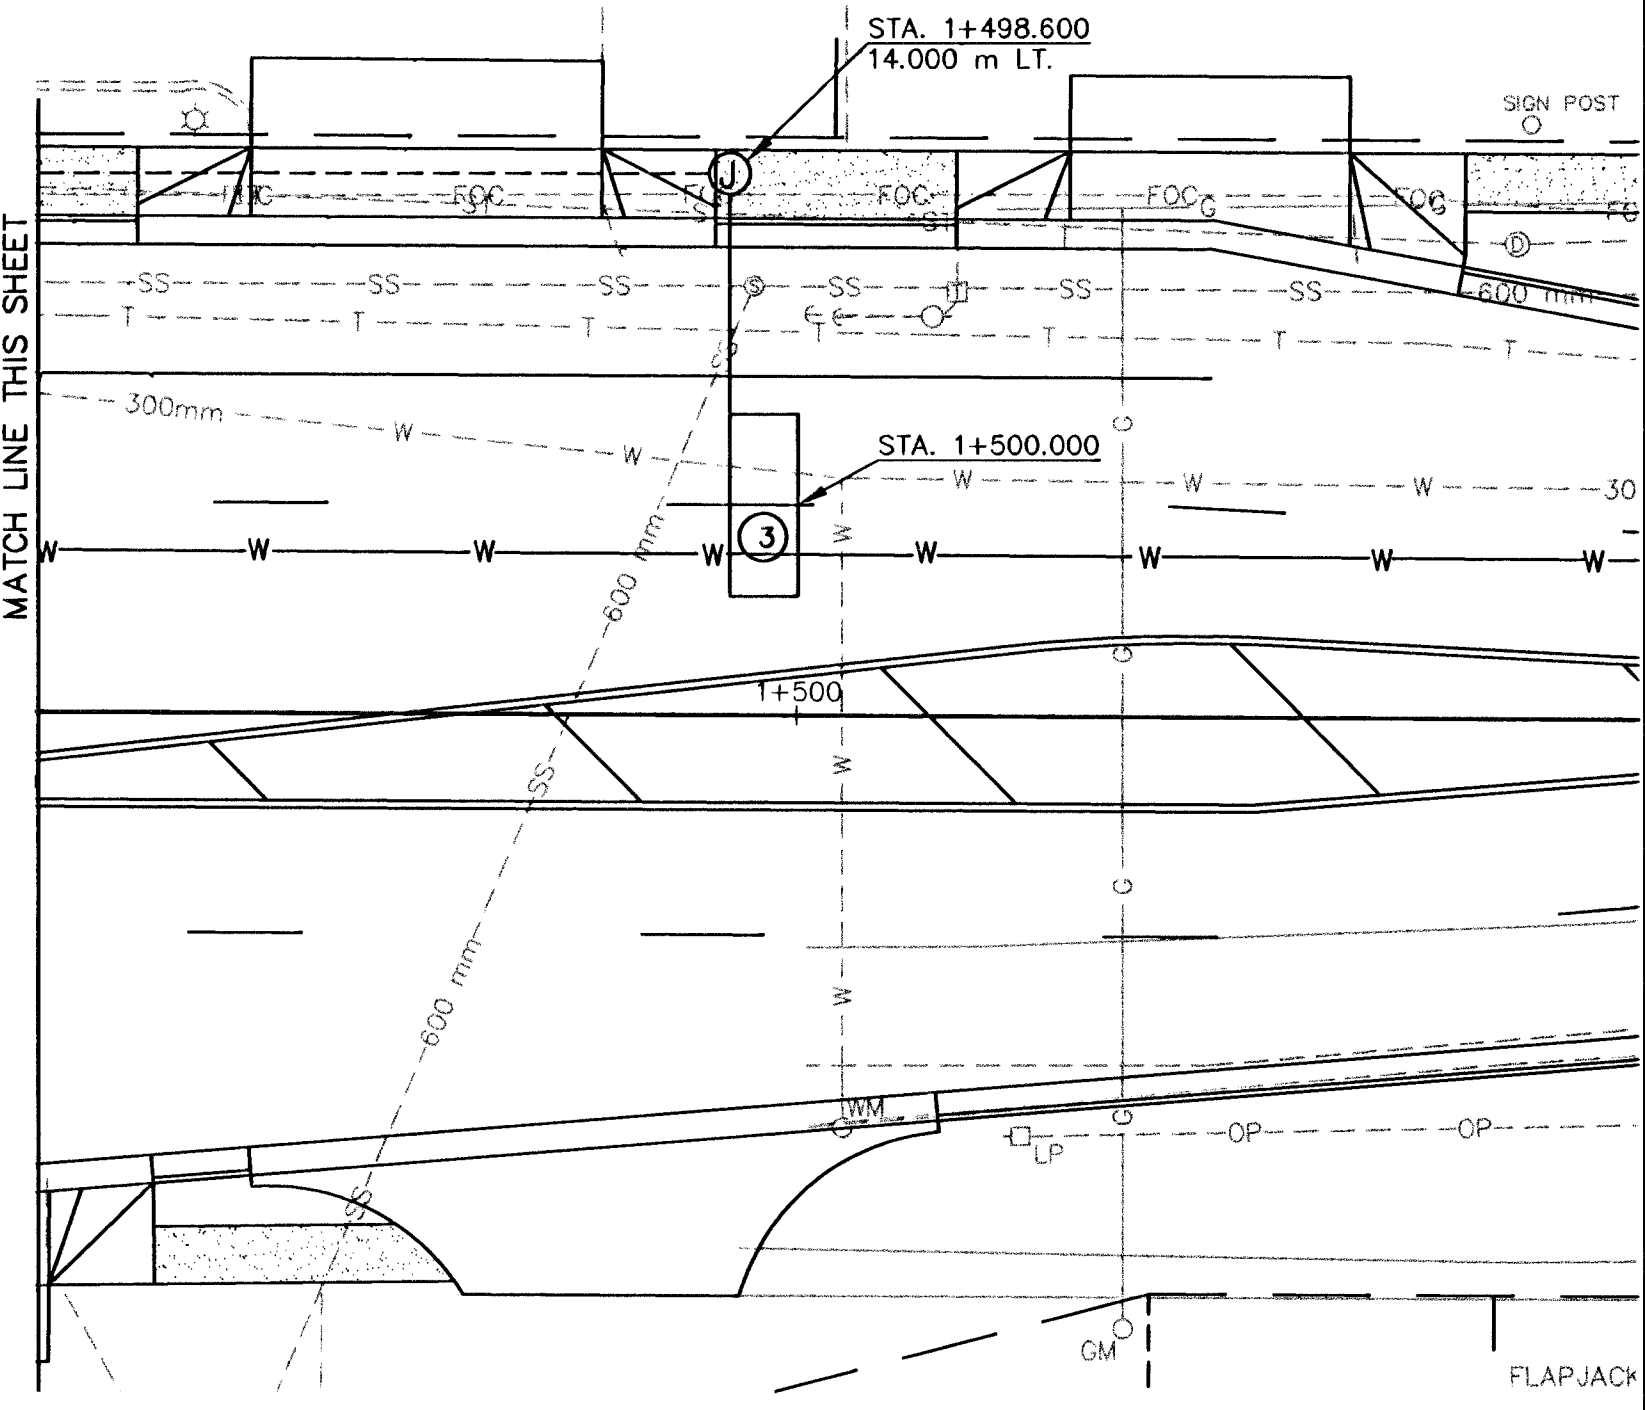


FHWA REGION NO.	STATE	PROJECT NO.	YEAR	SHEET NO.	TOTAL SHEETS
7	KANSAS	87 N-0092-01	1999	32	75


SCALE 1:200

LEGEND

- MAST ARM MOUNTED TRAFFIC SIGNAL W/ BACKPLATE
(LENGTH OF MAST ARM)
- VERTICAL BRACKET MOUNTED TRAFFIC SIGNAL
- TRAFFIC SIGNAL POLE
- P2 TRAFFIC SIGNAL POLE DESIGNATION NUMBER
- A TRAFFIC SIGNAL HEAD W/ TYPE DESIGNATION
- K PEDESTRIAN SIGNAL AND PUSHBUTTON
- CONTROLLER
- S SERVICE BOX
- J JUNCTION BOX
- VEHICLE DETECTOR LOOP
- LUMINAIRE

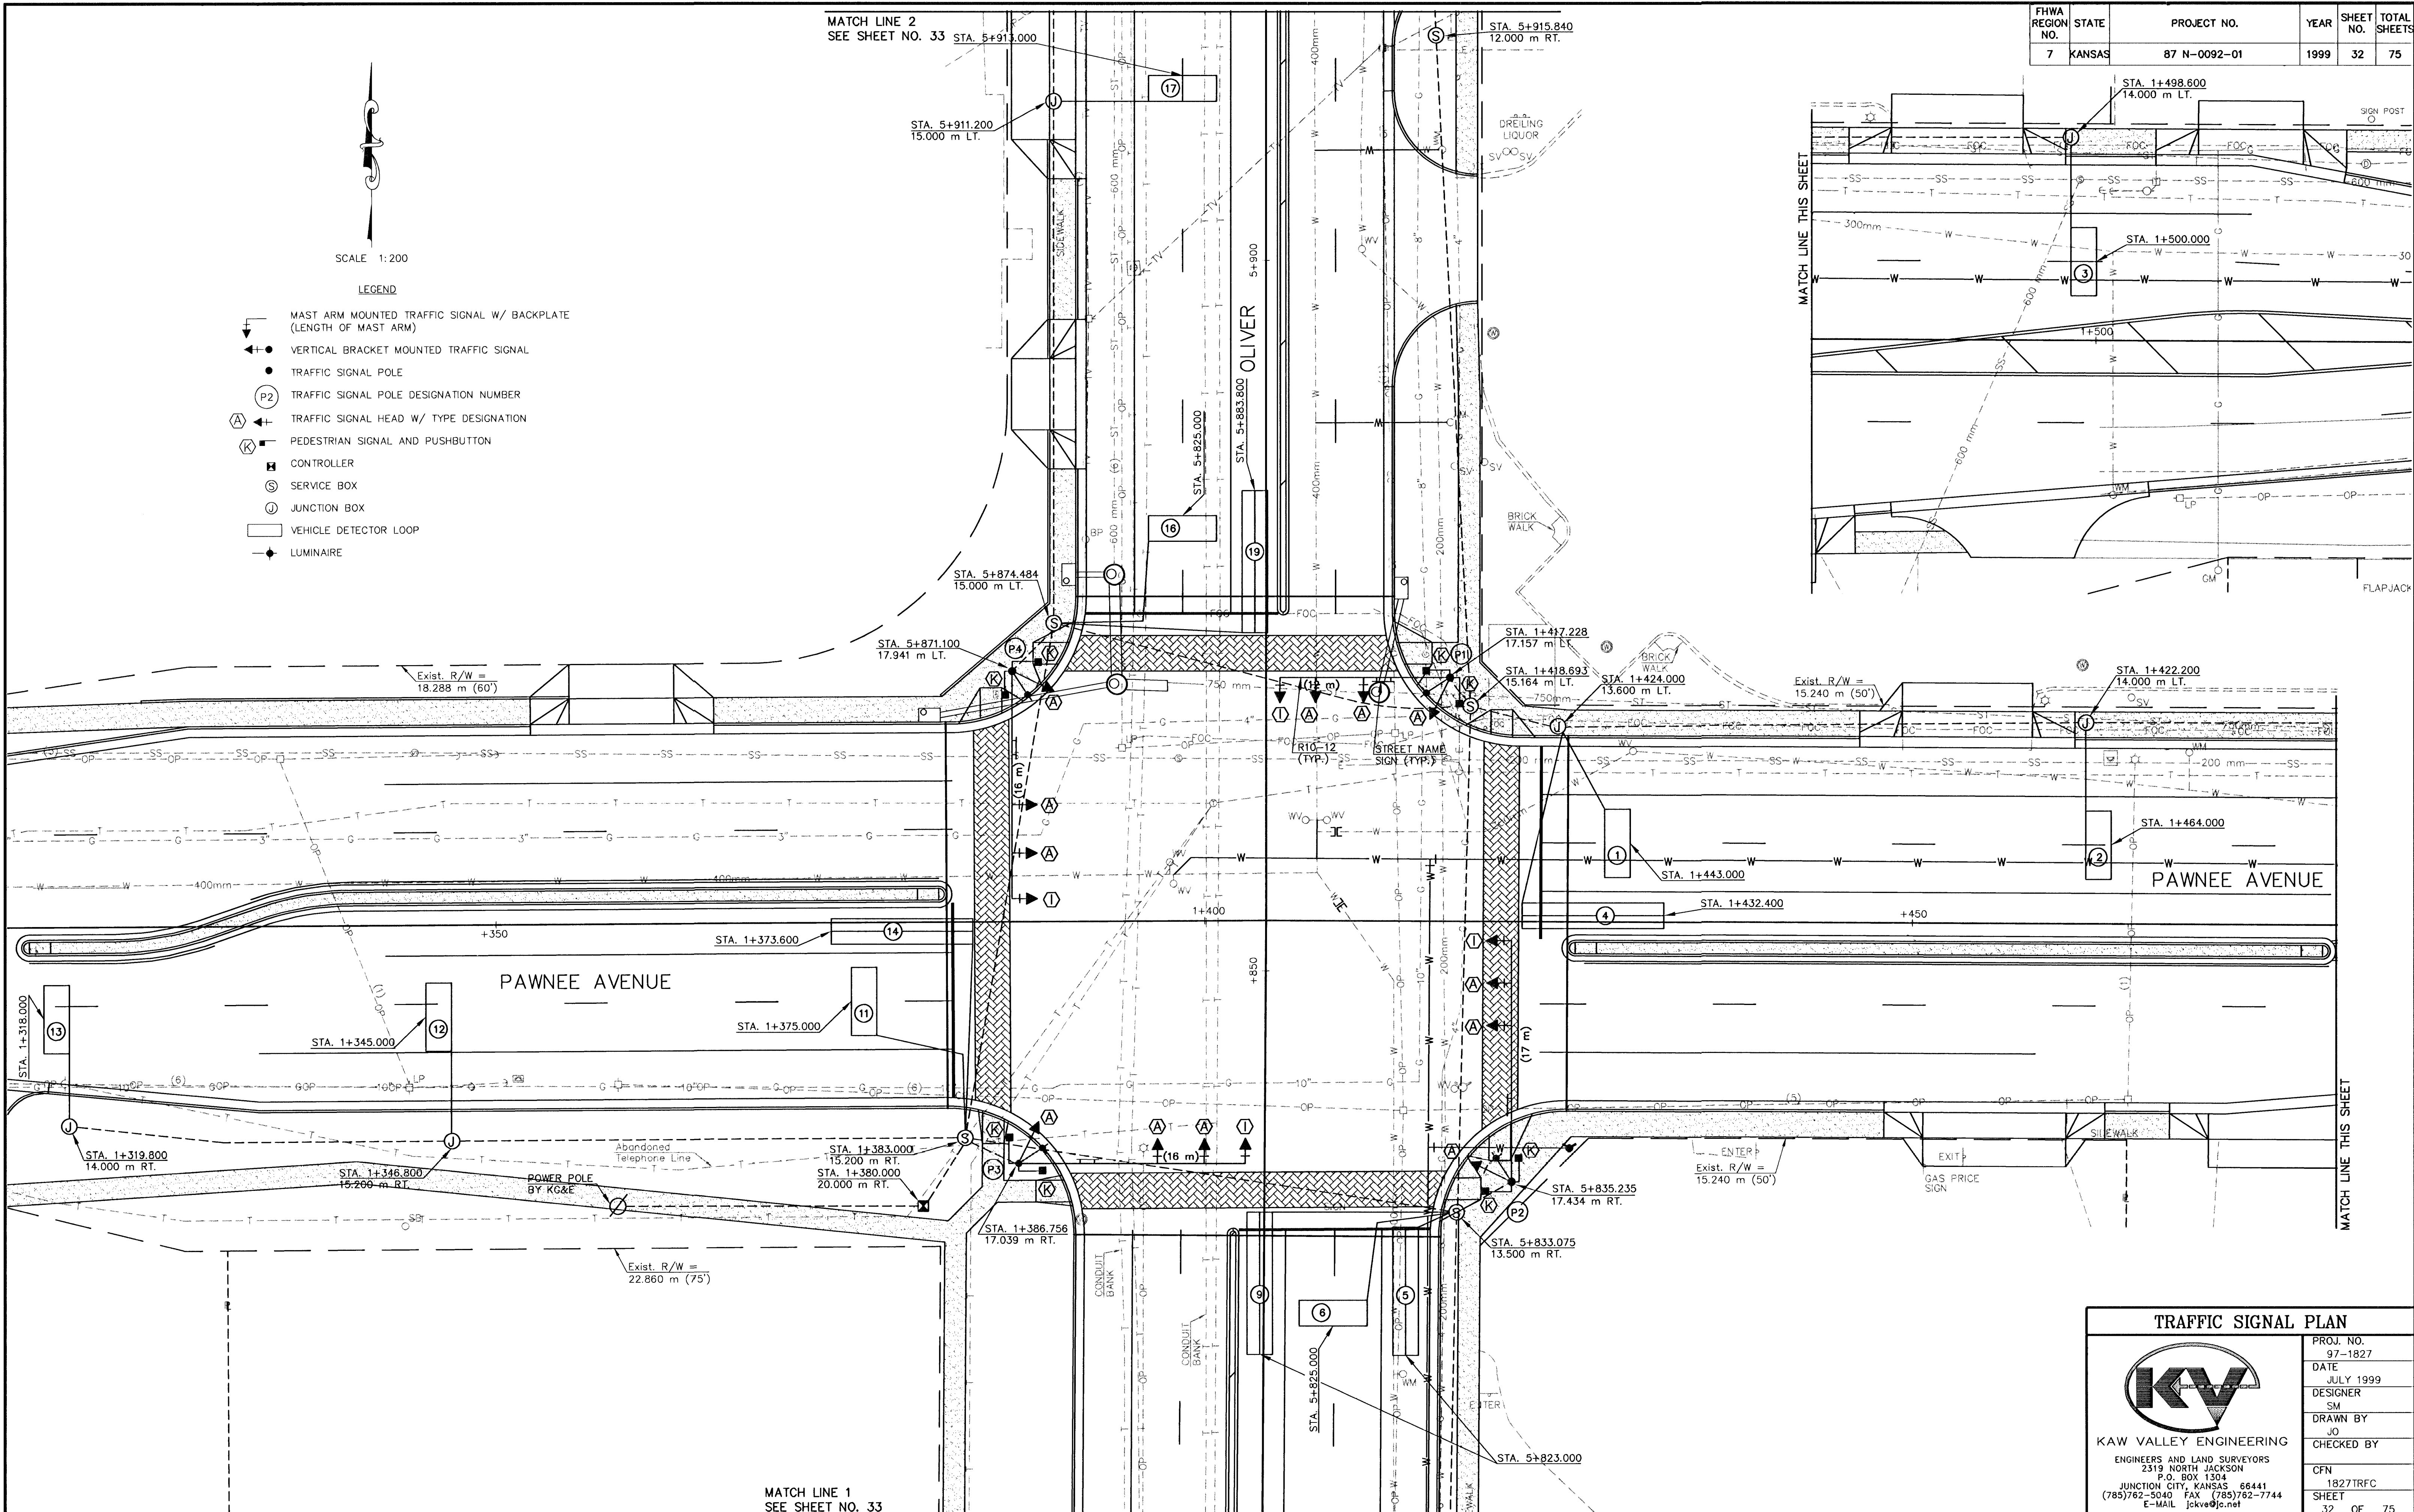

TRAFFIC SIGNAL PLAN

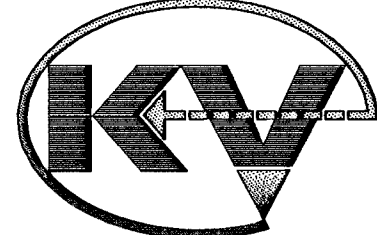

KAW VALLEY ENGINEERING
ENGINEERS AND LAND SURVEYORS
2319 NORTH JACKSON
P.O. BOX 1304
JUNCTION CITY, KANSAS 66441
(785)762-5040 FAX (785)762-7744
E-MAIL jkve@jo.net

PROJ. NO.
97-1827

DATE
JULY 1999

DESIGNER
SM

DRAWN BY
JO

CHECKED BY
CFN

SHEET
1827TRFC

32 OF 75

I:\DWG\1827\1827TRFC.dwg Mon May 01 14:58:23 2000 JULIE