



FHWA REGION NO.	STATE	PROJECT NO.	YEAR	SHEET NO.	TOTAL SHEETS
7	KANSAS	87 N-0092-01	1999	46	75

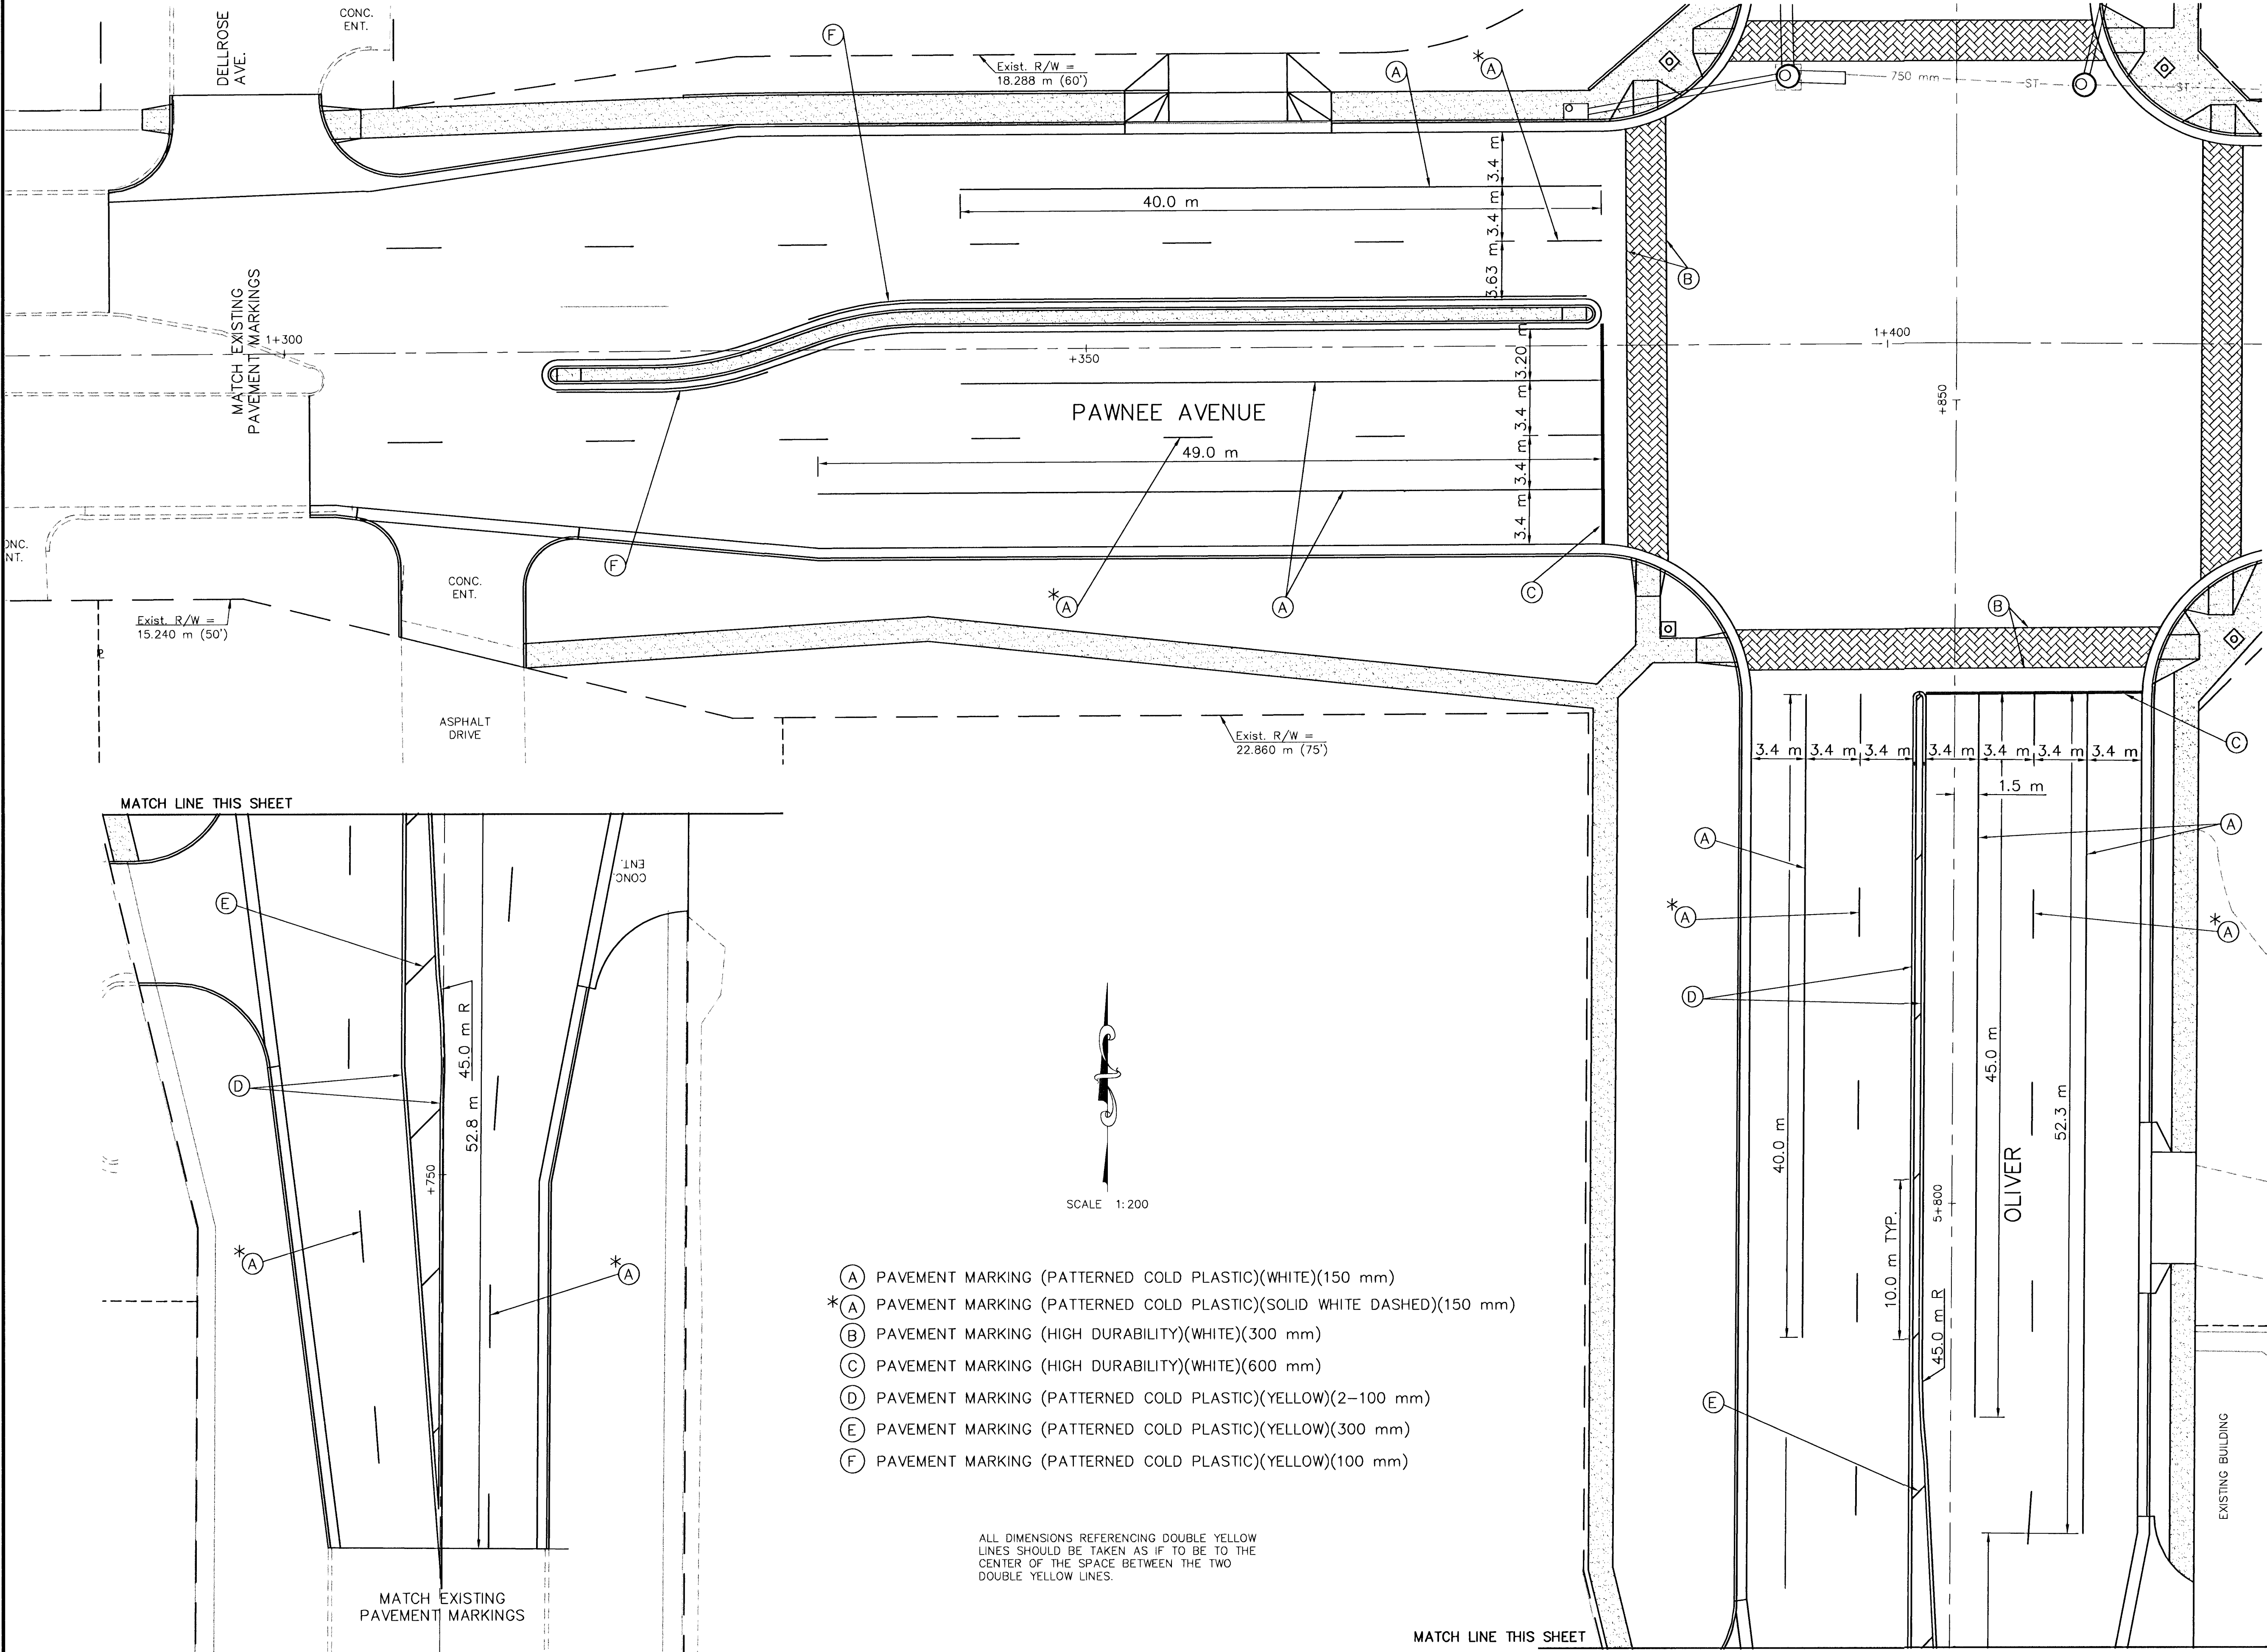

- (A) PAVEMENT MARKING (PATTERNED COLD PLASTIC)(WHITE)(150 mm)
- *(A) PAVEMENT MARKING (PATTERNED COLD PLASTIC)(SOLID WHITE DASHED)(150 mm)
- (B) PAVEMENT MARKING (HIGH DURABILITY)(WHITE)(300 mm)
- (C) PAVEMENT MARKING (HIGH DURABILITY)(WHITE)(600 mm)
- (D) PAVEMENT MARKING (PATTERNED COLD PLASTIC)(YELLOW)(2-100 mm)
- (E) PAVEMENT MARKING (PATTERNED COLD PLASTIC)(YELLOW)(300 mm)
- (F) PAVEMENT MARKING (PATTERNED COLD PLASTIC)(YELLOW)(100 mm)

ALL DIMENSIONS REFERENCING DOUBLE YELLOW LINES SHOULD BE TAKEN AS IF TO BE TO THE CENTER OF THE SPACE BETWEEN THE TWO DOUBLE YELLOW LINES.

PAVEMENT MARKING PLAN

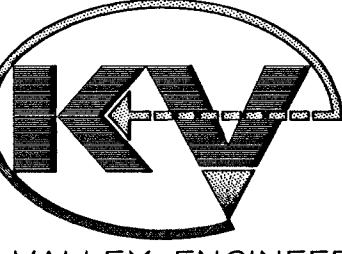

KAW VALLEY ENGINEERING
ENGINEERS AND LAND SURVEYORS
2319 NORTH JACKSON
P.O. BOX 1304
JUNCTION CITY, KANSAS 66441
(785)762-5040 FAX (785)762-7744
E-MAIL jskve@jc.net

PROJ. NO.
97-1827

DATE
JULY 1999

DESIGNER
SM

DRAWN BY
JO

CHECKED BY

CFN

1827/STRI

SHEET
46 OF 75