


MATCH LINE THIS SHEET


FWHA REGION NO.	STATE	PROJECT NO.	YEAR	SHEET NO.	TOTAL SHEETS
7	KANSAS	87 N-0092-01	1999	47	75

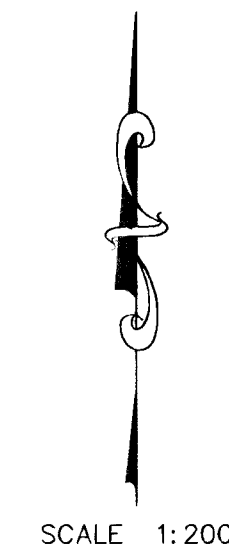


- (A) PAVEMENT MARKING (PATTERNED COLD PLASTIC)(WHITE)(150 mm)
- *(A) PAVEMENT MARKING (PATTERNED COLD PLASTIC)(SOLID WHITE DASHED)(150 mm)
- (B) PAVEMENT MARKING (HIGH DURABILITY)(WHITE)(300 mm)
- (C) PAVEMENT MARKING (HIGH DURABILITY)(WHITE)(600 mm)
- (D) PAVEMENT MARKING (PATTERNED COLD PLASTIC)(YELLOW)(2-100 mm)
- (E) PAVEMENT MARKING (PATTERNED COLD PLASTIC)(YELLOW)(300 mm)
- (F) PAVEMENT MARKING (PATTERNED COLD PLASTIC)(YELLOW)(100 mm)

ALL DIMENSIONS REFERENCING DOUBLE YELLOW LINES SHOULD BE TAKEN AS IF TO BE TO THE CENTER OF THE SPACE BETWEEN THE TWO DOUBLE YELLOW LINES.

MATCH LINE THIS SHEET

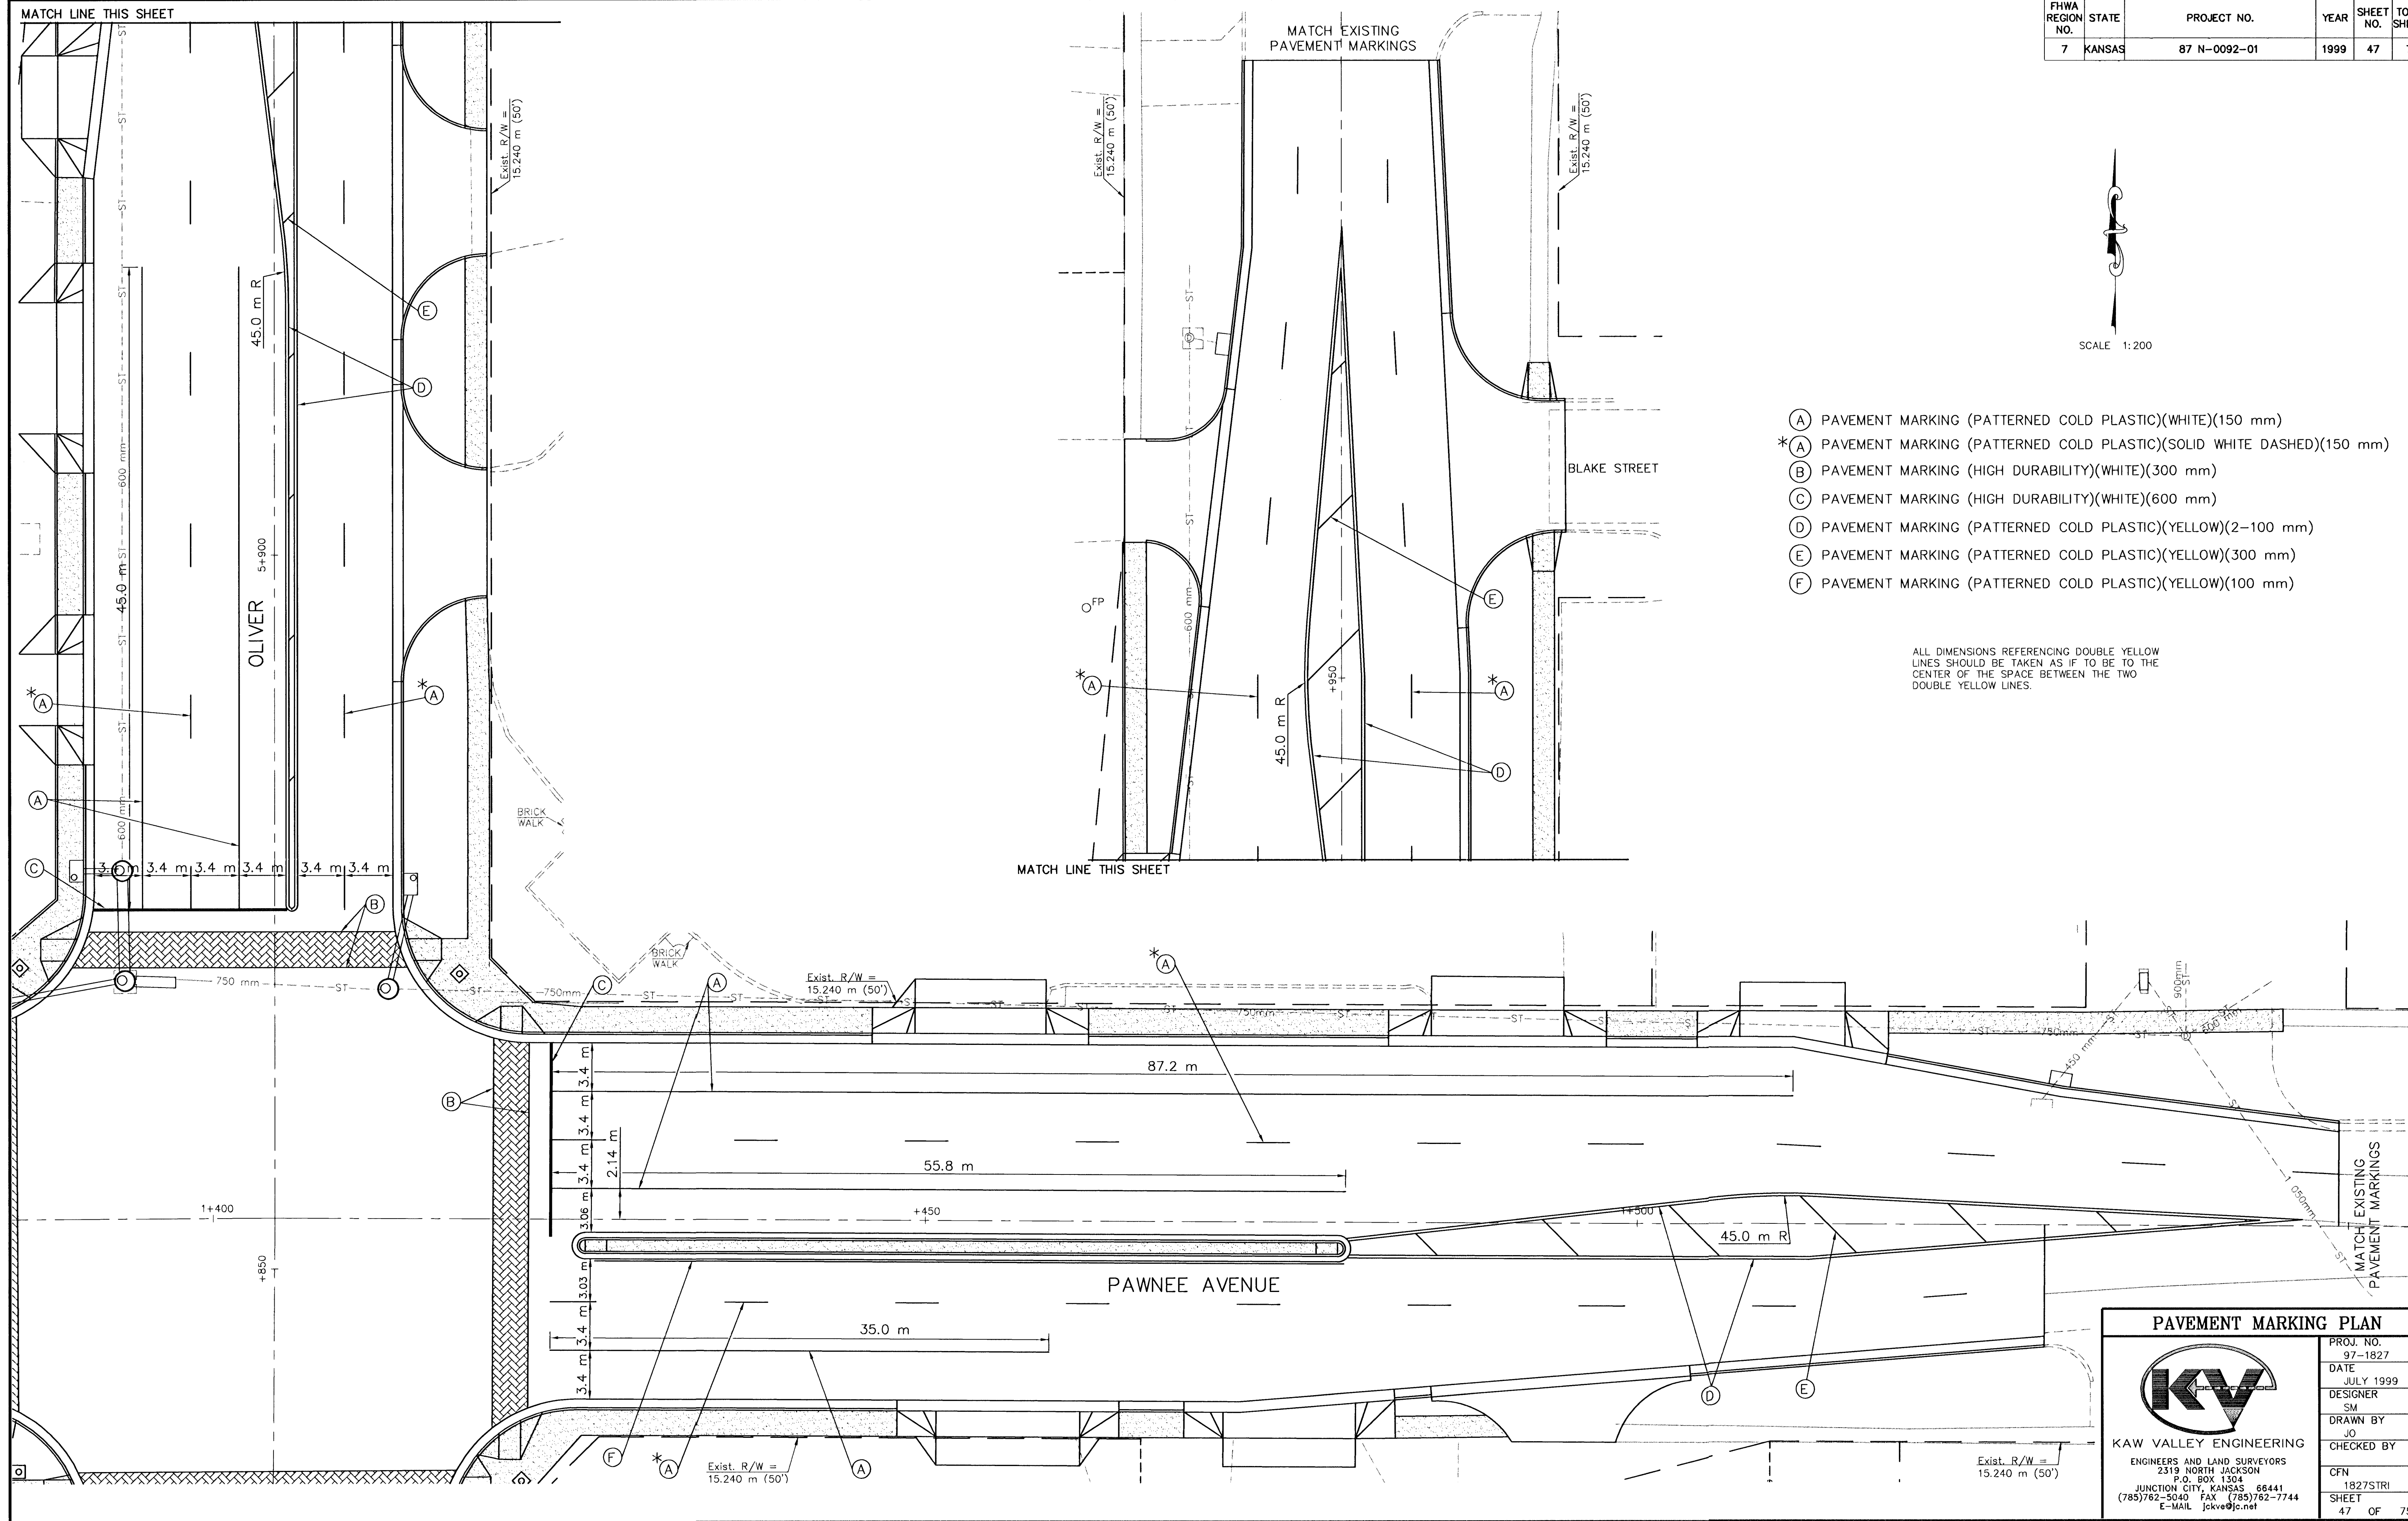

PAVEMENT MARKING PLAN

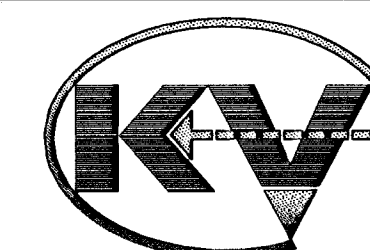

KAW VALLEY ENGINEERING
ENGINEERS AND LAND SURVEYORS
2319 NORTH JACKSON
P.O. BOX 1304
JUNCTION CITY, KANSAS 66441
(785)762-5040 FAX (785)762-7744
E-MAIL jskve@jce.net

PROJ. NO.	97-1827
DATE	JULY 1999
DESIGNER	SM
DRAWN BY	JO
CHECKED BY	
CFN	1827STR1
SHEET	47 OF 75