



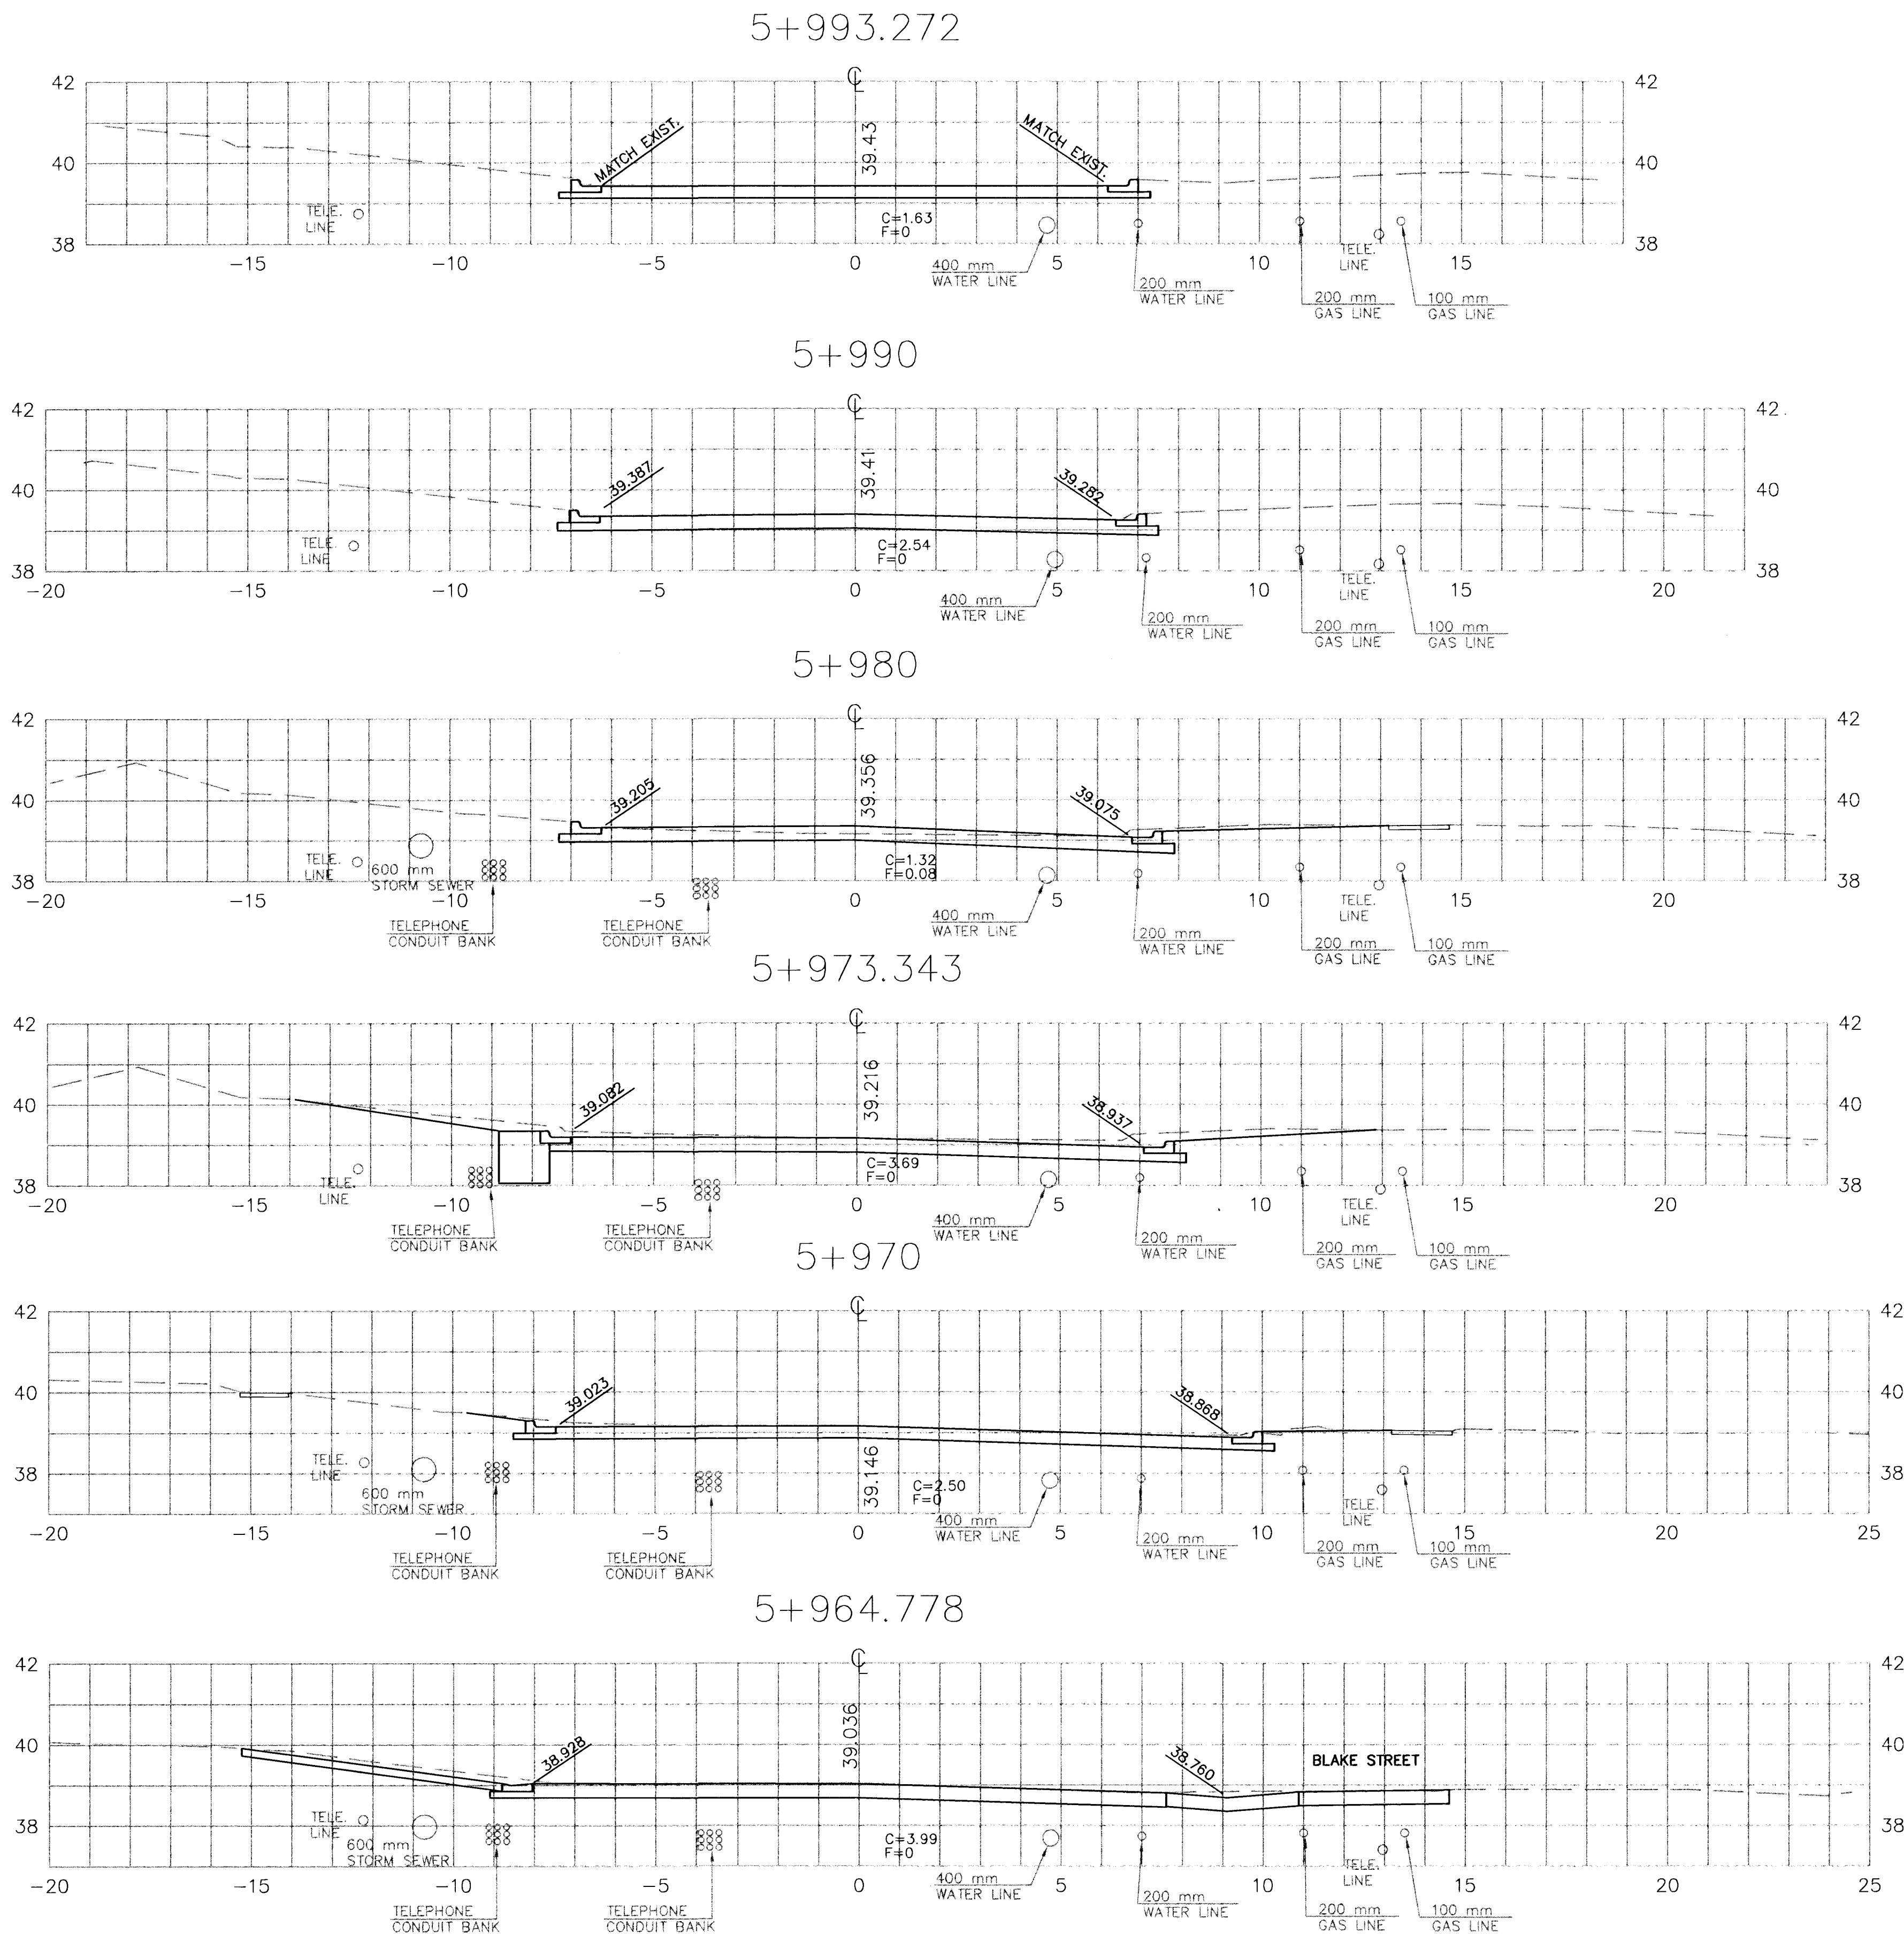

SCALE: 1:100 HORIZ. & VERT.

CROSS SECTIONS - OLIVER STREET

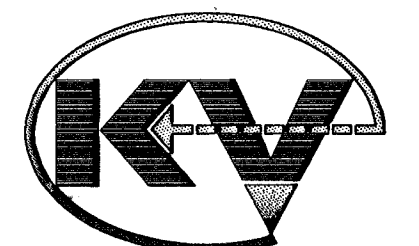

KAW VALLEY ENGINEERING
ENGINEERS AND LAND SURVEYORS
2319 NORTH JACKSON
P.O. BOX 1304
JUNCTION CITY, KANSAS 66441
(785)762-5040 FAX (785)762-7744
E-MAIL jkve@jke.net

PROJ. NO.
97-1827
DATE
JULY 1999
DESIGNER
SM
DRAWN BY
JO
CHECKED BY
CFN
1827SEC
SHEET
55 OF 75