



BENCHMARKS

BM #1 - City Disc Located @ 18.47m Southeast of the Section Corner Monument @ the Intersection of Central and West Street.
Elev. = 399.073 SI Units (1309.28 MSL Datum)

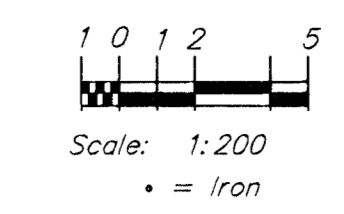

FHWA REGION NO.	STATE	PROJECT NO.	FISCAL YEAR	SHEET NO.	TOTAL SHEETS
7	KANSAS	87N-0094-01	1998	6	202

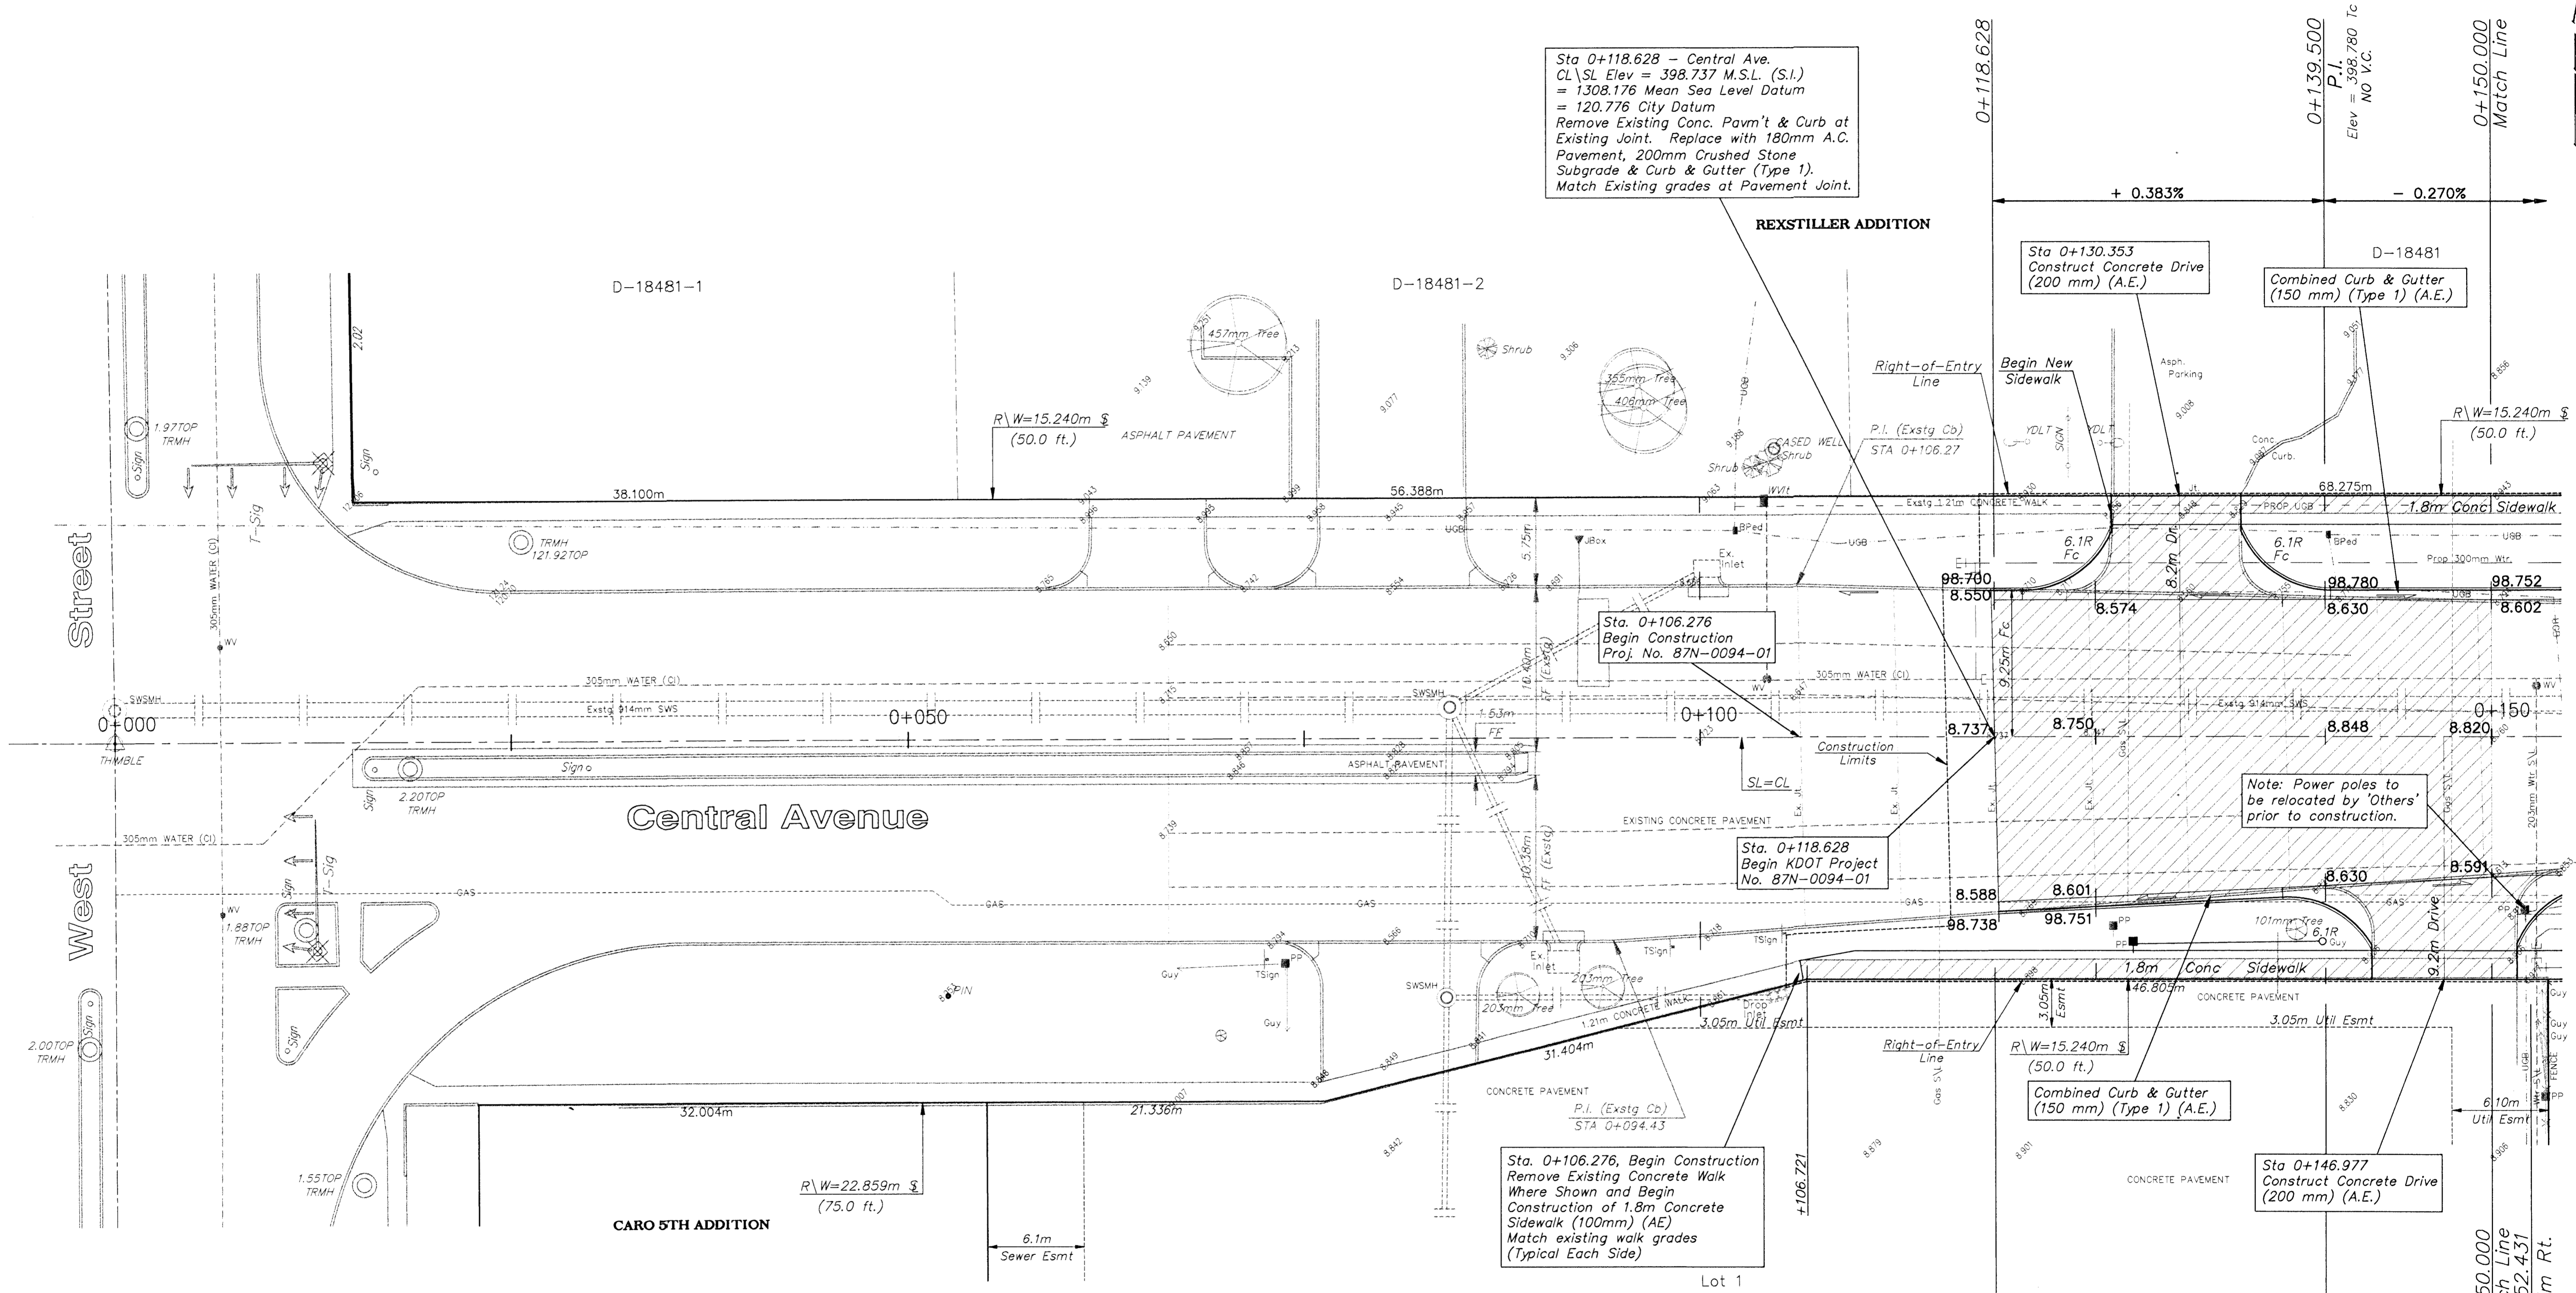

Sta 0+118.628 - Central Ave.
CL\SL Elev = 398.737 M.S.L. (S.I.)
= 1308.176 Mean Sea Level Datum
= 120.776 City Datum
Remove Existing Conc. Pavm't & Curb at Existing Joint. Replace with 180mm A.C. Pavement, 200mm Crushed Stone Subgrade & Curb & Gutter (Type 1). Match Existing grades at Pavement Joint.

Sta. 0+106.276
Begin Construction
Proj. No. 87N-0094-01

Sta. 0+118.628
Begin KDOT Project
No. 87N-0094-01

Sta. 0+106.276, Begin Construction
Remove Existing Concrete Walk
Where Shown and Begin
Construction of 1.8m Concrete
Sidewalk (100mm) (AE)
Match existing walk grades
(Typical Each Side)

Sta 0+146.977
Construct Concrete Drive
(200 mm) (A.E.)

LEGEND:

<ul style="list-style-type: none"> ○ Bench = Bench ○ Cased Well = Cased Well ○ Drop Inlet = Drop Inlet ■ EBx = Electric Box ■ BPed = Southwestern Bell Pedestal ■ BPole = Southwestern Bell Pole - Fc = Fence ○ FH = Fire Hydrant ● GM = Gas Meter ● GReg = Gas Regulator ■ GPst = Guard Post - Guy = Existing Guy Anchor ○ Guy = Proposed Guy Anchor ● GV = Gas Valve ■ HLP = High Line Pole ● ICV = Irrigation Control Valve ○ JBox = Junction Box ○ LP = Light Pole ■ MBx = Mail Box ■ Mon Well = Monitoring Well ■ Phone = Telephone Booth ■ PP = Power Pole ● Shrub = Shrub ○ SigP = Signal Pole ○ Sign = Sign ○ Spr = Sprinkler Head ○ SSMH = Sanitary Sewer Manhole ○ SWBMH = Southwestern Bell Manhole ○ SWSMH = Stormwater Sewer Manhole ○ SNS = Street Name Sign ○ STND PIPE = Stand Pipe ○ Tree = Tree ○ TSign = Traffic Sign ○ TMH = Traffic Manhole ○ T-Ctrl = Traffic Control Box ○ WM = Water Meter ● WV = Water Valve ■ WVT = Water Vault ○ YDLT = Yard Light 	<ul style="list-style-type: none"> ○ SSMH = Sanitary Sewer Manhole ○ SWBMH = Southwestern Bell Manhole ○ SWSMH = Stormwater Sewer Manhole ○ SNS = Street Name Sign ○ STND PIPE = Stand Pipe ○ Tree = Tree ○ TSign = Traffic Sign ○ TMH = Traffic Manhole ○ T-Ctrl = Traffic Control Box ○ WM = Water Meter ● WV = Water Valve ■ WVT = Water Vault ○ YDLT = Yard Light
--	--

NOTE:
Trees / Shrubs to be removed
are marked thus:

NOTE:
Pavement, Driveways, Sidewalks,
Etc. To Be Removed Are
Indicated By:

NOTE:
Water meters, Gas meters, Utility poles, and
Electrical junction pedestals, boxes, etc. are to
be REMOVED and RELOCATED as necessary by
the respective utility company/owner PRIOR TO
CONSTRUCTION of this project.

PROJECT NUMBER 472 - 82908		DESIGN STAFF SONNY	DRAWN JFB	DATE NOV 98	SCALE NOTED
--------------------------------------	--	-----------------------	--------------	----------------	----------------

CAPITAL IMPROVEMENT PROJECT
CENTRAL AVENUE
Sta 0+000.000 to Sta 0+150.000

BAUGHMAN COMPANY P. A.
ENGINEERING, SURVEYING, & PLANNING
318-262-7271 • 315 ELLIS • WICHITA, KANSAS 67211

