


FHWA REGION NO.	STATE	PROJECT NO.	FISCAL YEAR	SHEET NO.	TOTAL SHEETS
7	KANSAS	87N-0094-01	1998	15	202

Scale: 1:200 (Horizontal)  
Scale: 1:20 (Vertical)

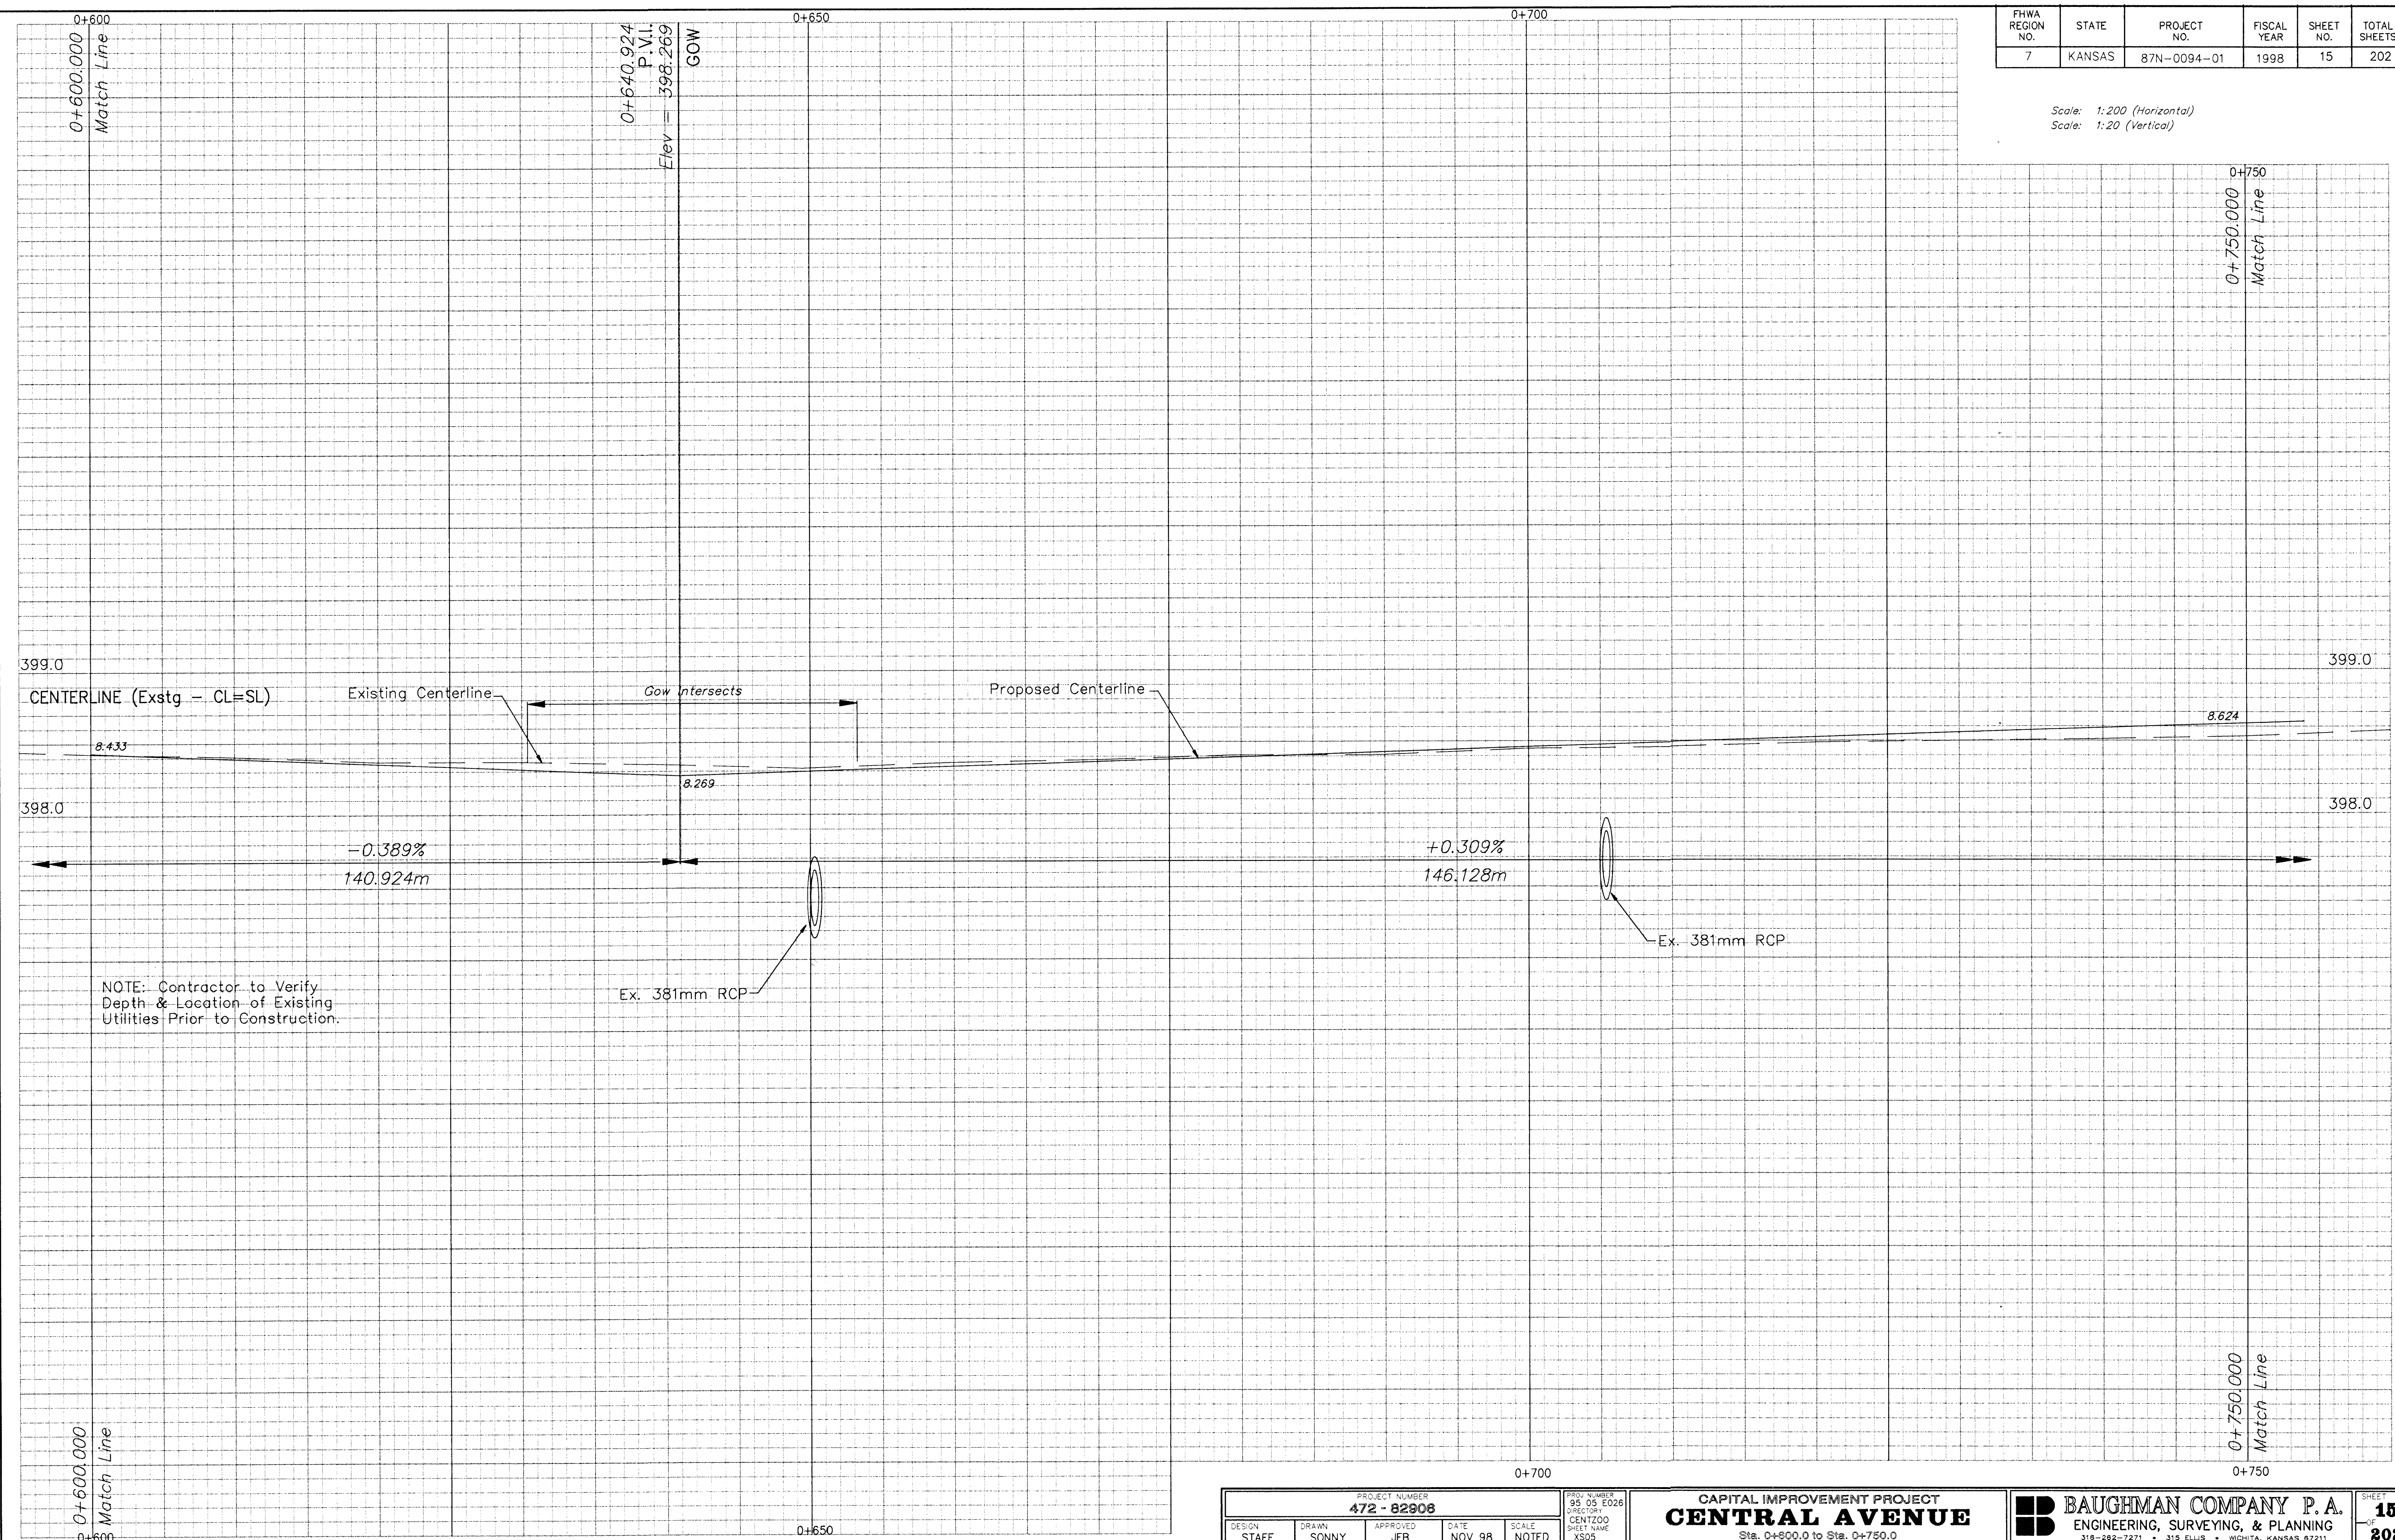

PROJECT NUMBER <b>472 - 82308</b>				
DESIGN STAFF	DRAWN SONNY	APPROVED JFB	DATE NOV 98	SCALE NOTED

PROJ. NUMBER 98 05 E026	DIRECTOR CENTZOO	SHEET NAME XS05
----------------------------	---------------------	--------------------

CAPITAL IMPROVEMENT PROJECT  
**CENTRAL AVENUE**  
Sta. 0+600.0 to Sta. 0+750.0

**BAUGHMAN COMPANY P. A.**  
ENGINEERING, SURVEYING, & PLANNING  
315-282-7271 • 315 ELLIS • WICHITA, KANSAS 67211