
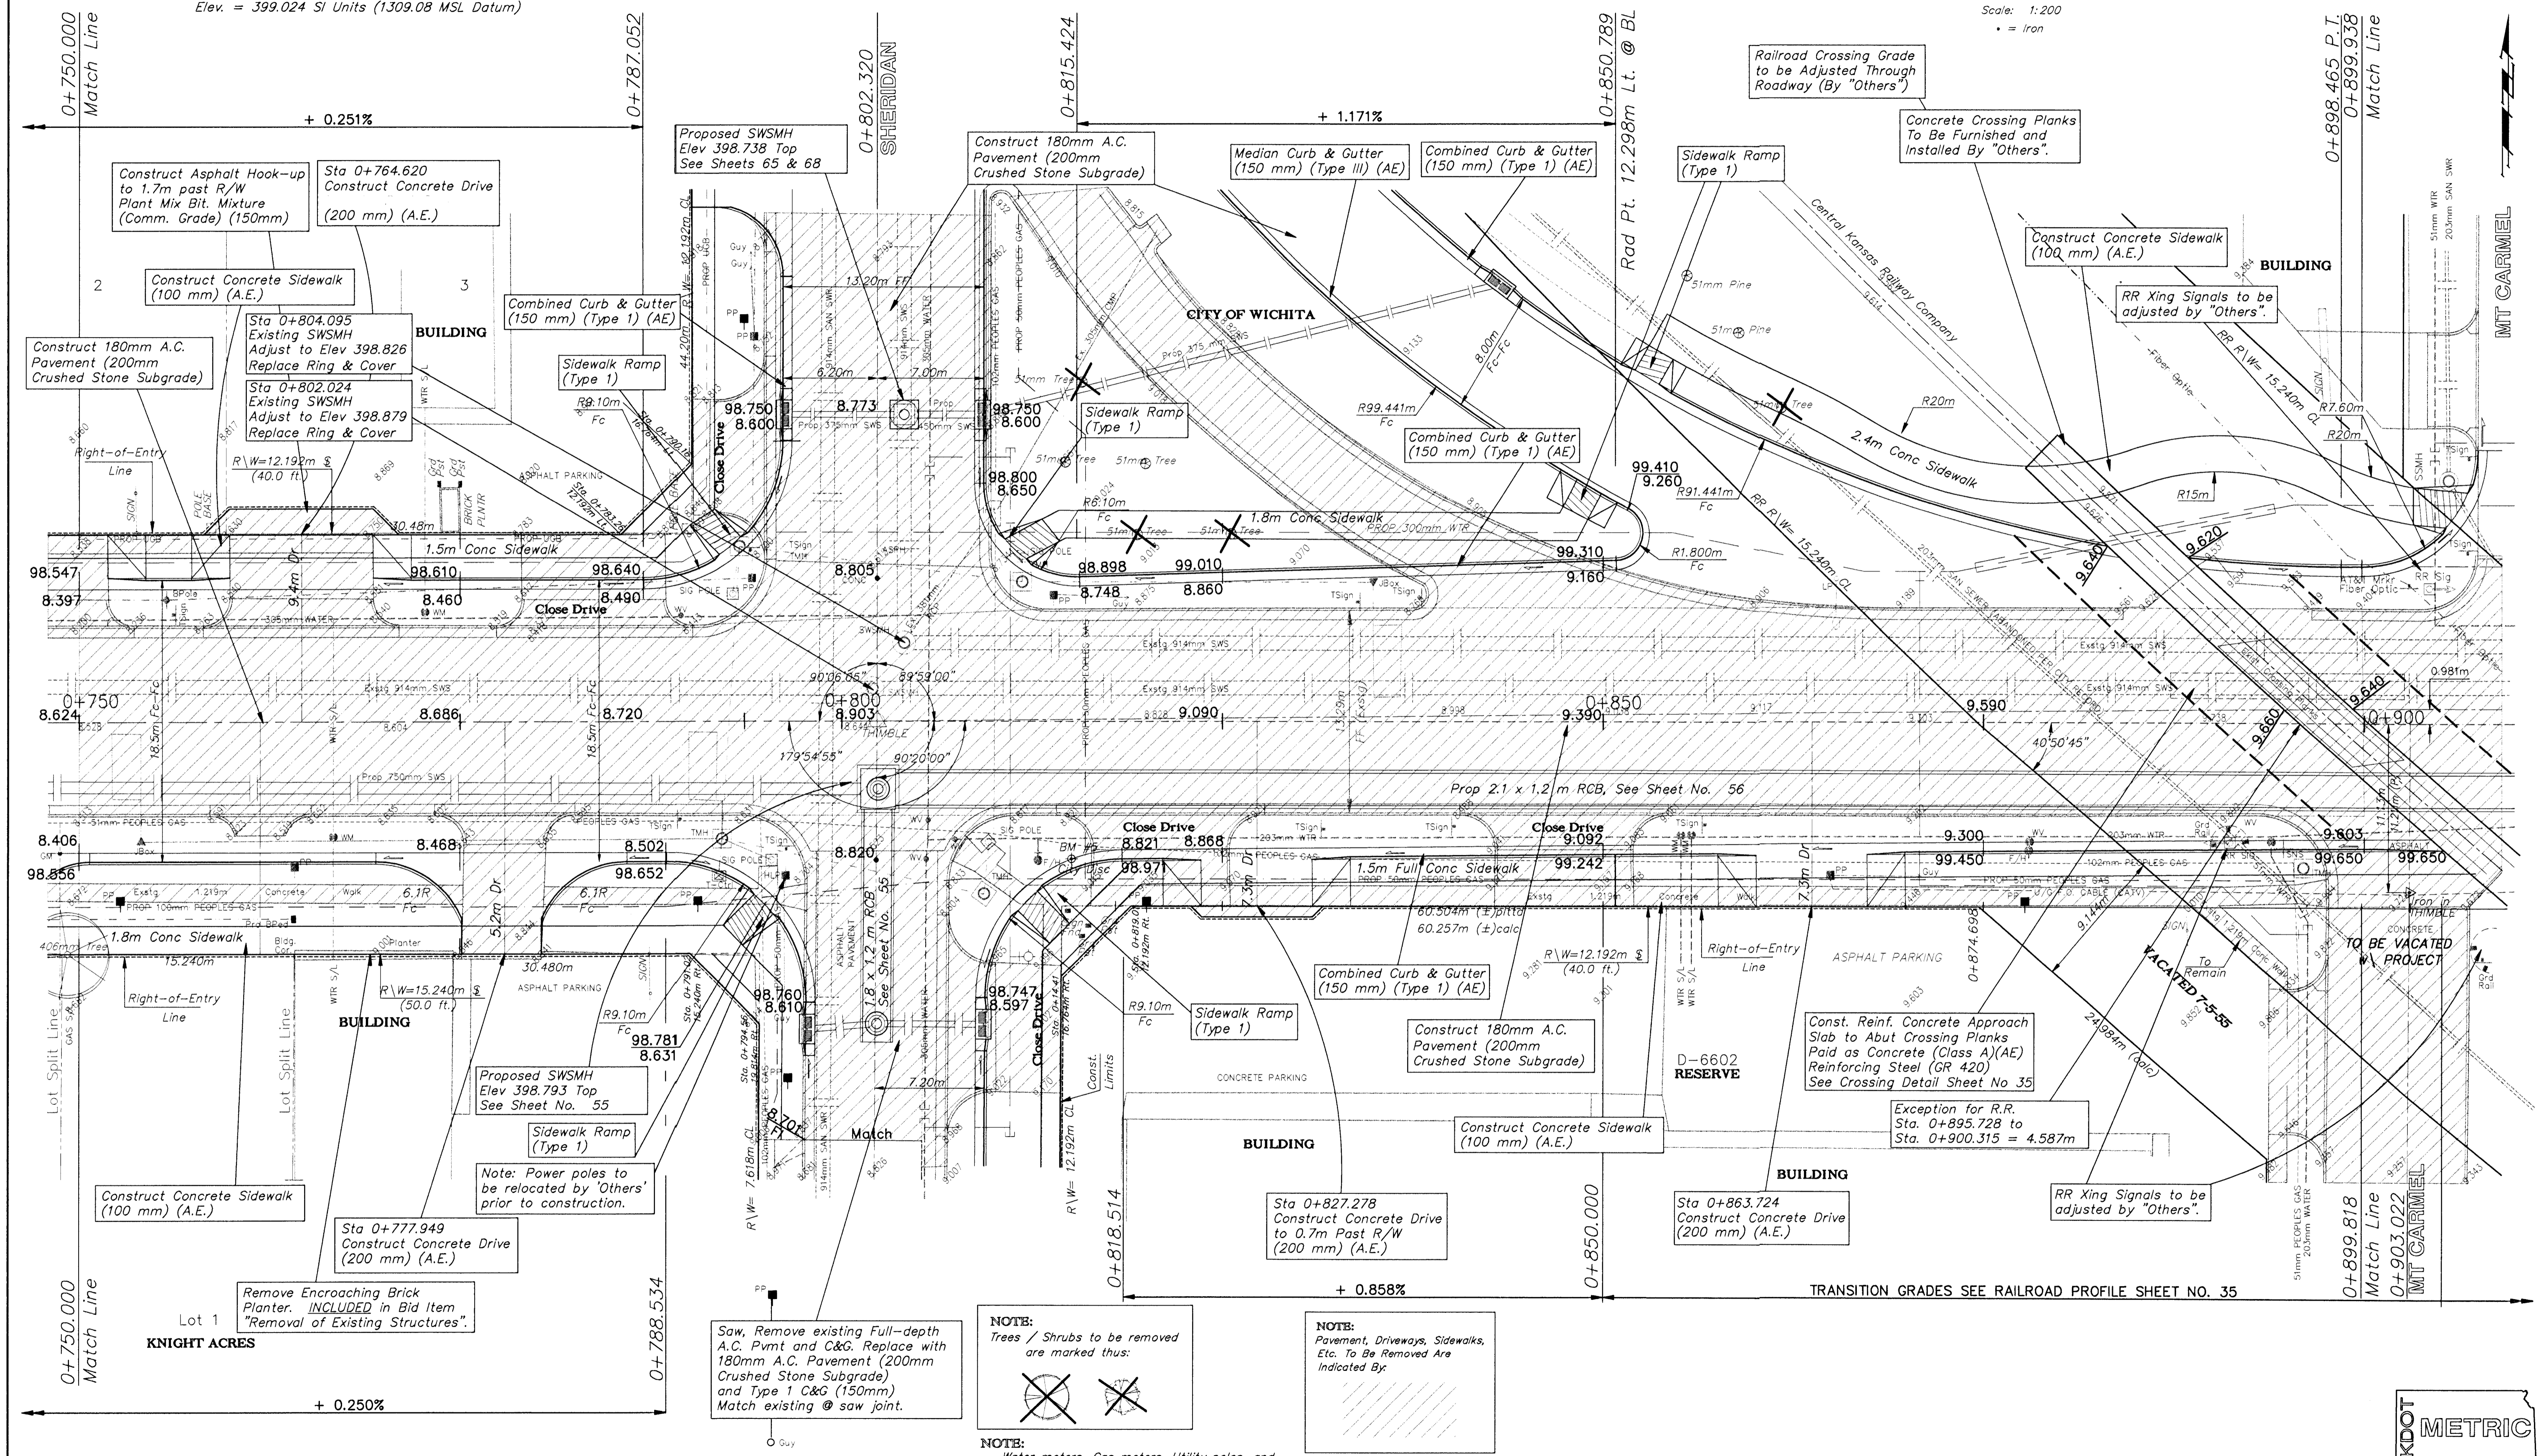


**BENCHMARKS**

BM #5 - City Disc Located @ 9.14m South and 12.8m East of the Centerline of both Sheridan and Central.  
Elev. = 399.024 SI Units (1309.08 MSL Datum)

FHWA REGION NO.	STATE	PROJECT NO.	FISCAL YEAR	SHEET NO.	TOTAL SHEETS
7	KANSAS	87N-0094-01	1998	16	202

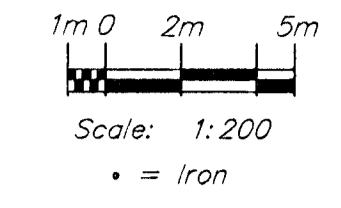

Construct Asphalt Hook-up to 1.7m past R/W Plant Mix Bit. Mixture (Comm. Grade) (150mm)

Construct Concrete Sidewalk (100 mm) (A.E.)

Construct 180mm A.C. Pavement (200mm Crushed Stone Subgrade)

Sta 0+804.095 Existing SWSMH Adjust to Elev 398.826 Replace Ring & Cover

Sta 0+802.024 Existing SWSMH Adjust to Elev 398.879 Replace Ring & Cover

1.5m Conc Sidewalk

8.624

8.406

8.468

1.8m Conc Sidewalk

8.406

Construct Concrete Sidewalk (100 mm) (A.E.)

Sta 0+777.949 Construct Concrete Drive (200 mm) (A.E.)

Remove Encroaching Brick Planter. INCLUDED in Bid Item "Removal of Existing Structures".

Lot 1 KNIGHT ACRES

+ 0.251%

Proposed SWSMH Elev 398.738 Top See Sheets 65 & 68

Construct 180mm A.C. Pavement (200mm Crushed Stone Subgrade)

Median Curb & Gutter (150 mm) (Type III) (AE)

Combined Curb & Gutter (150 mm) (Type I) (AE)

Sidewalk Ramp (Type 1)

8.750

8.773

8.750

8.800

8.860

8.805

8.748

8.860

8.886

8.720

8.820

8.821


















**NOTE:**  
Trees / Shrubs to be removed are marked thus:

**NOTE:**  
Pavement, Driveways, Sidewalks, Etc. To Be Removed Are Indicated By:

**NOTE:**  
Water meters, Gas meters, Utility poles, and Electrical junction pedestals, boxes, etc. are to be REMOVED and RELOCATED as necessary by the respective utility company/owner PRIOR TO CONSTRUCTION of this project.

PROJECT NUMBER <b>472 - 82906</b>			
DESIGN STAFF	DRAWN SONNY	APPROVED JFB	DATE NOV 98
SCALE NOTED		PROJECT NUMBER 95 05 E026	
DIRECTOR CENTZOO		SHEET NAME PAV06	

**CAPITAL IMPROVEMENT PROJECT**  
**CENTRAL AVENUE**  
Sta 0+750.000 to Sta 0+899.818

**BAUGHMAN COMPANY P.A.**  
ENGINEERING, SURVEYING, & PLANNING  
316-282-7271 • 315 ELLIS • WICHITA, KANSAS 67211

