


FHWA REGION NO.	STATE	PROJECT NO.	FISCAL YEAR	SHEET NO.	TOTAL SHEETS
7	KANSAS	87N-0094-01	1998	19	202

Scale: 1:200 (Horizontal)
Scale: 1:20 (Vertical)

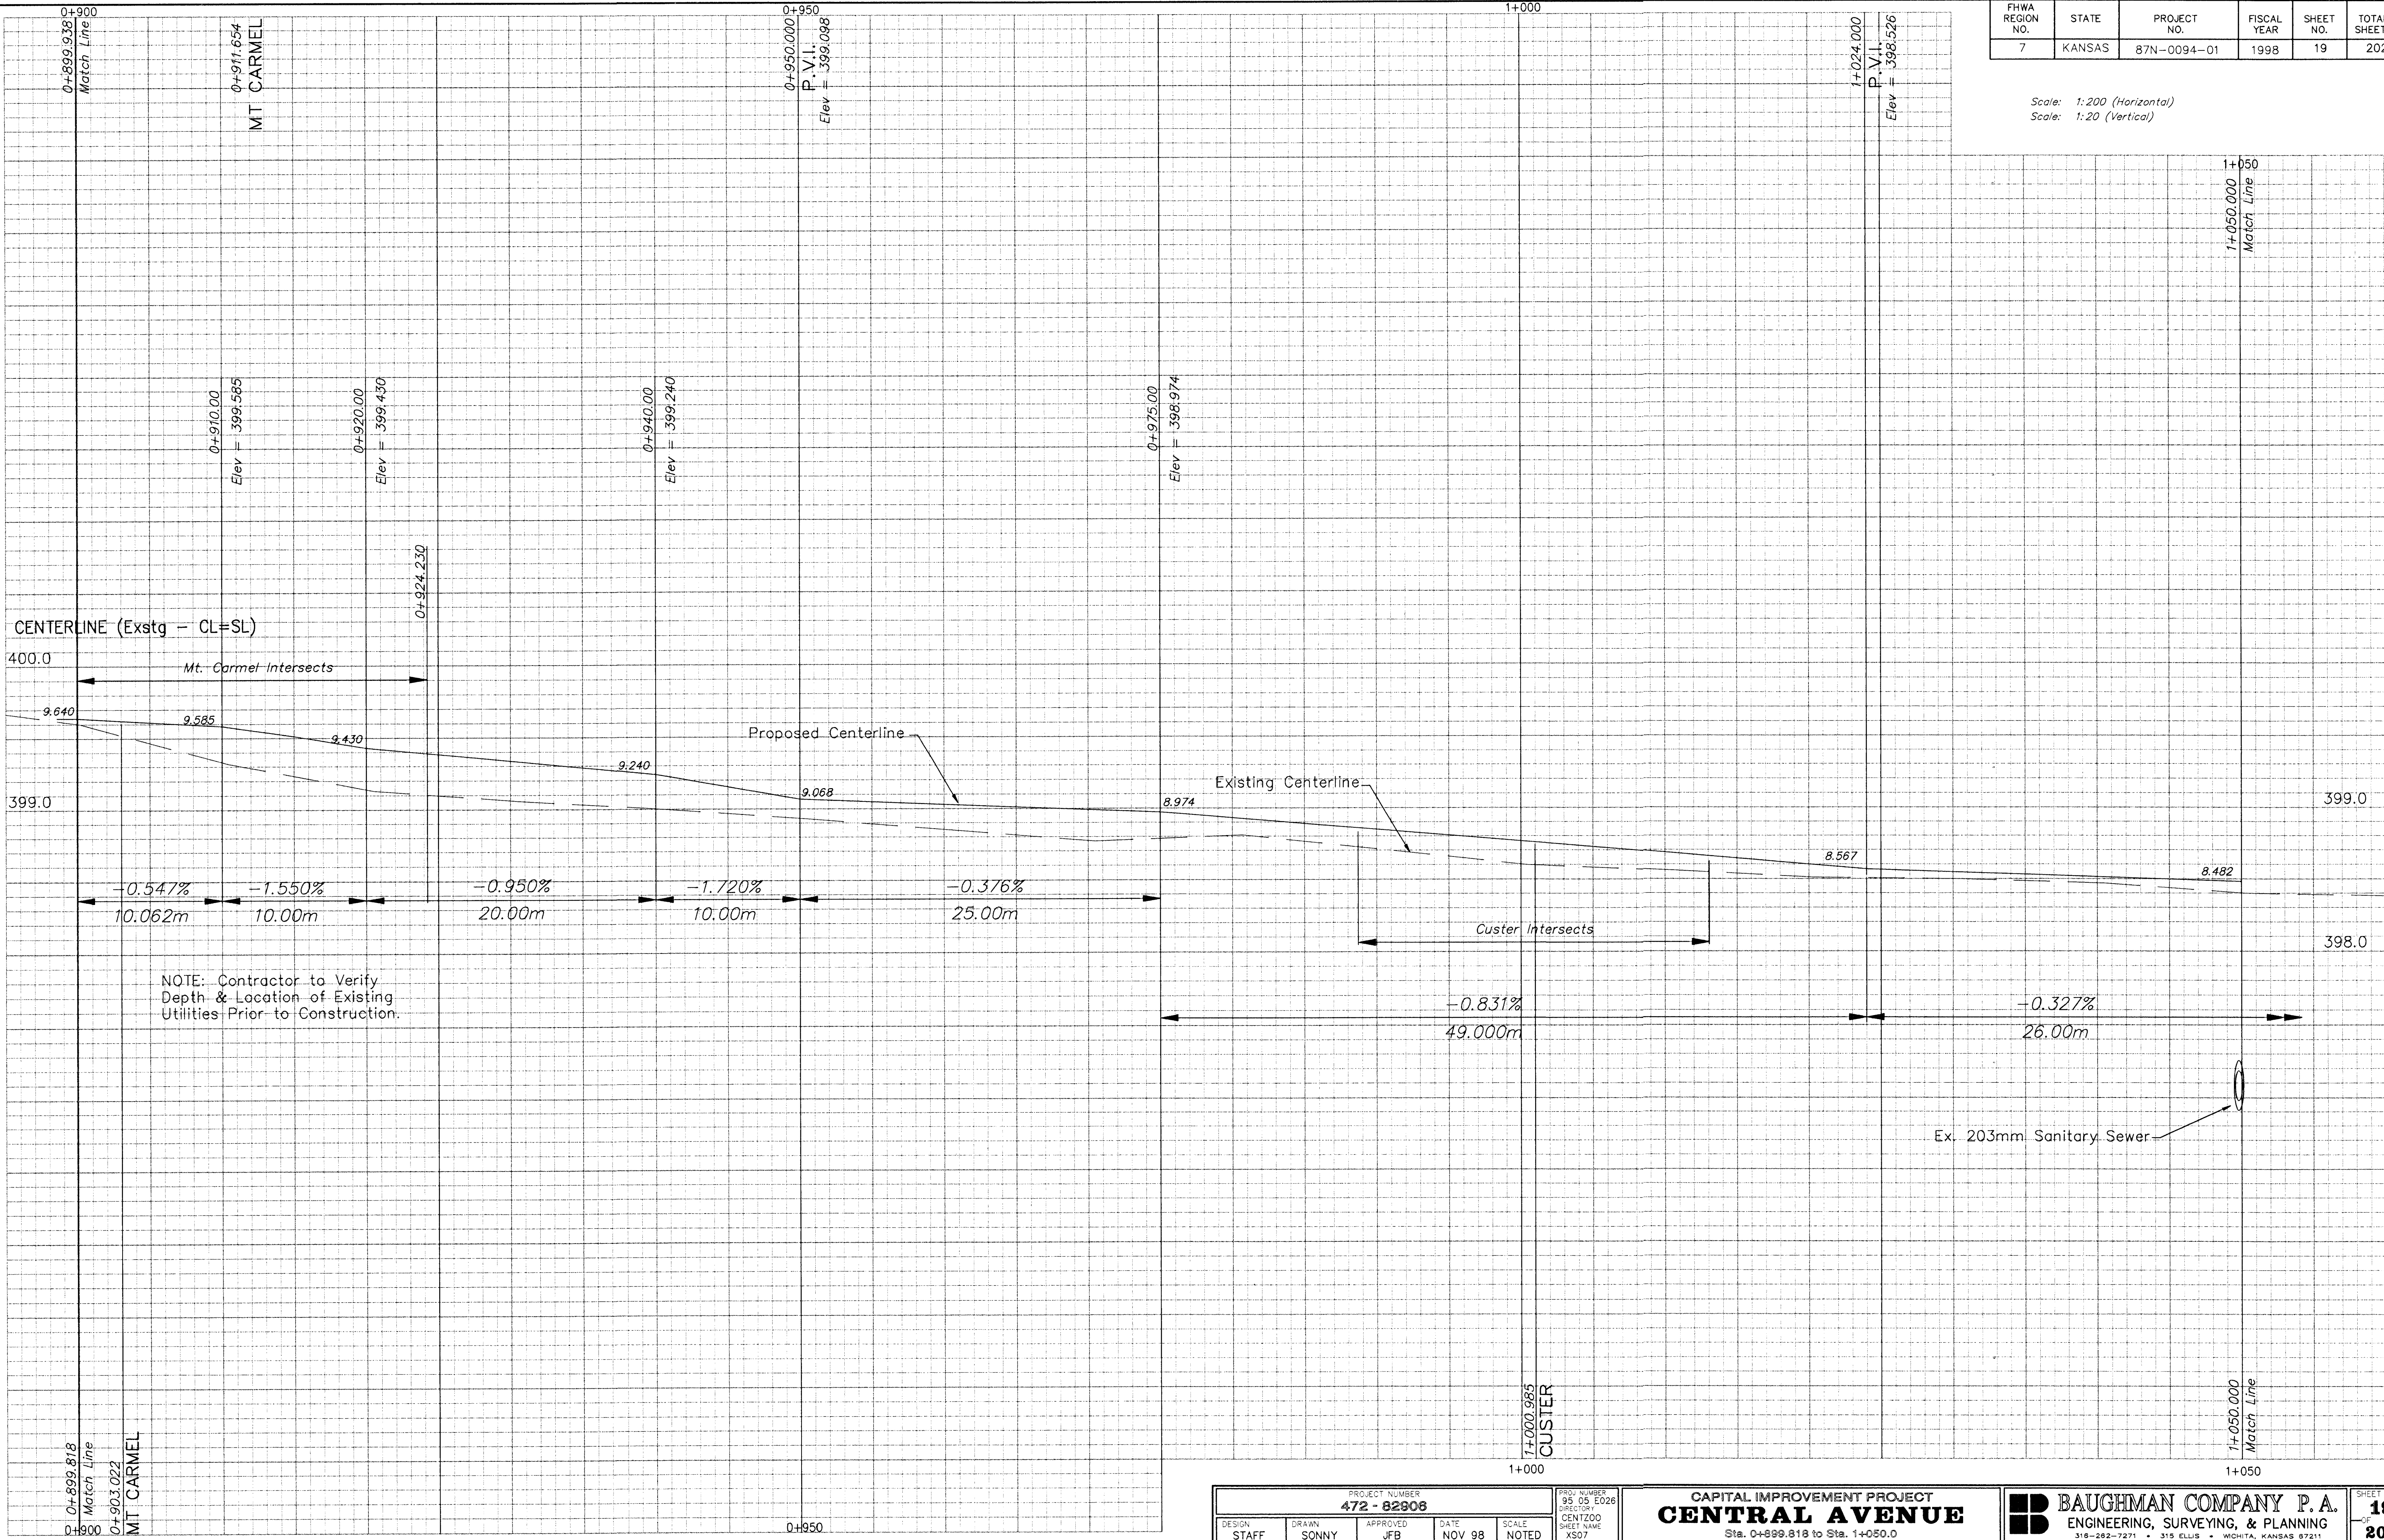

PROJECT NUMBER 472 - 82908				
DESIGN STAFF	DRAWN SONNY	APPROVED JFB	DATE NOV 98	SCALE NOTED

PROJ. NUMBER 95 05 E026 DESIGNER CENTZOO SHEET NAME XS07

CAPITAL IMPROVEMENT PROJECT CENTRAL AVENUE	
Sta. 0+899.818 to Sta. 1+050.0	

 **BAUGHMAN COMPANY P. A.**
ENGINEERING, SURVEYING, & PLANNING
316-282-7271 • 315 ELLIS • WICHITA, KANSAS 67211

SHEET 19 202
