


| FHWA REGION NO. | STATE | PROJECT NO. | FISCAL YEAR | SHEET NO. | TOTAL SHEETS |
|-----------------|--------|-------------|-------------|-----------|--------------|
| 7 | KANSAS | 87N-0094-01 | 1998 | 25 | 202 |

Scale: 1:200 (Horizontal)
Scale: 1:20 (Vertical)

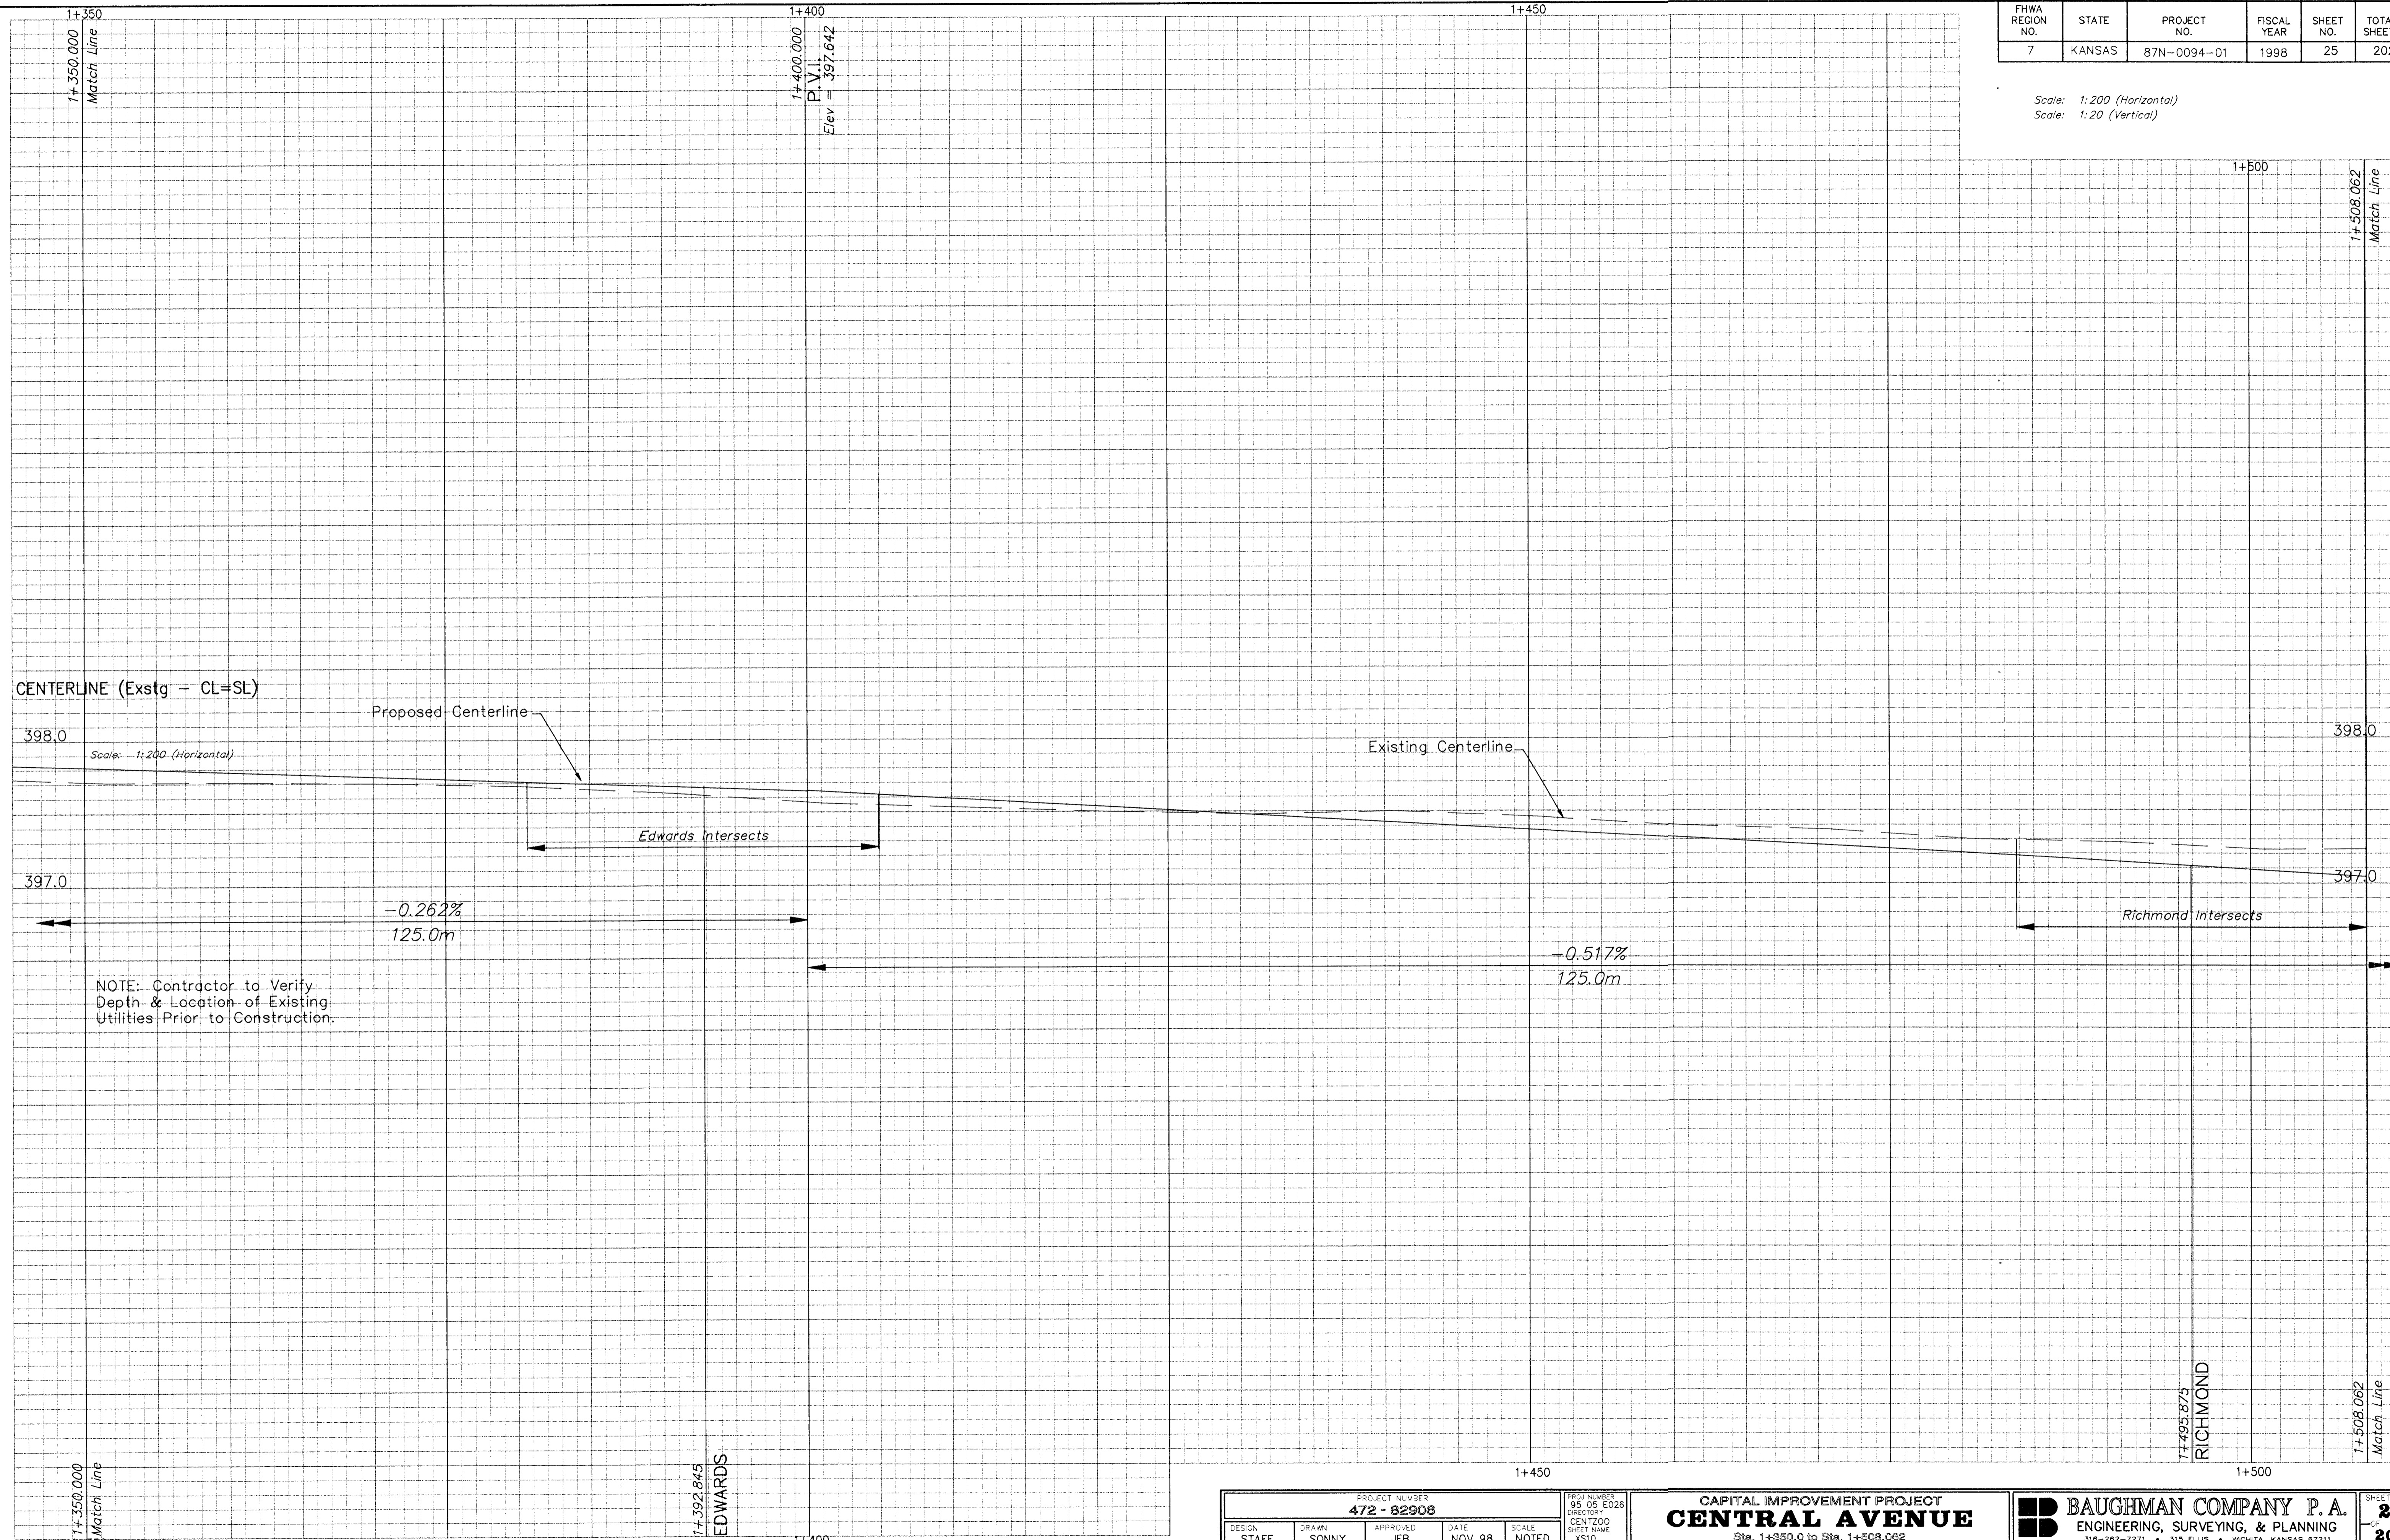

| | | | | |
|--------------------------------------|----------------|-----------------|----------------|----------------|
| PROJECT NUMBER 472 - 82908 | | | | |
| DESIGN STAFF | DRAWN SONNY | APPROVED JFB | DATE NOV 98 | SCALE NOTED |

| |
|---------------------------|
| PROJ NUMBER 95 05 E026 |
| DIRECTOR CENTZOO |
| SHEET NAME XS10 |

CAPITAL IMPROVEMENT PROJECT
CENTRAL AVENUE
Sta. 1+350.0 to Sta. 1+508.062

BAUGHMAN COMPANY P.A.
ENGINEERING, SURVEYING, & PLANNING
316-262-7271 • 315 ELLIS • WICHITA, KANSAS 67211