




7+84.56

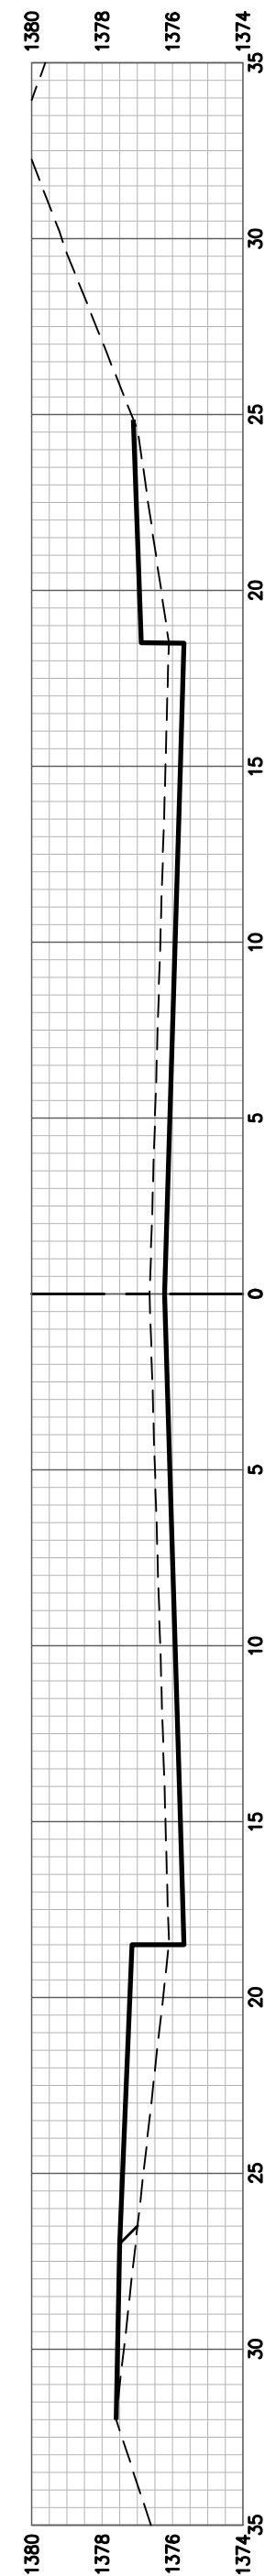


7+50

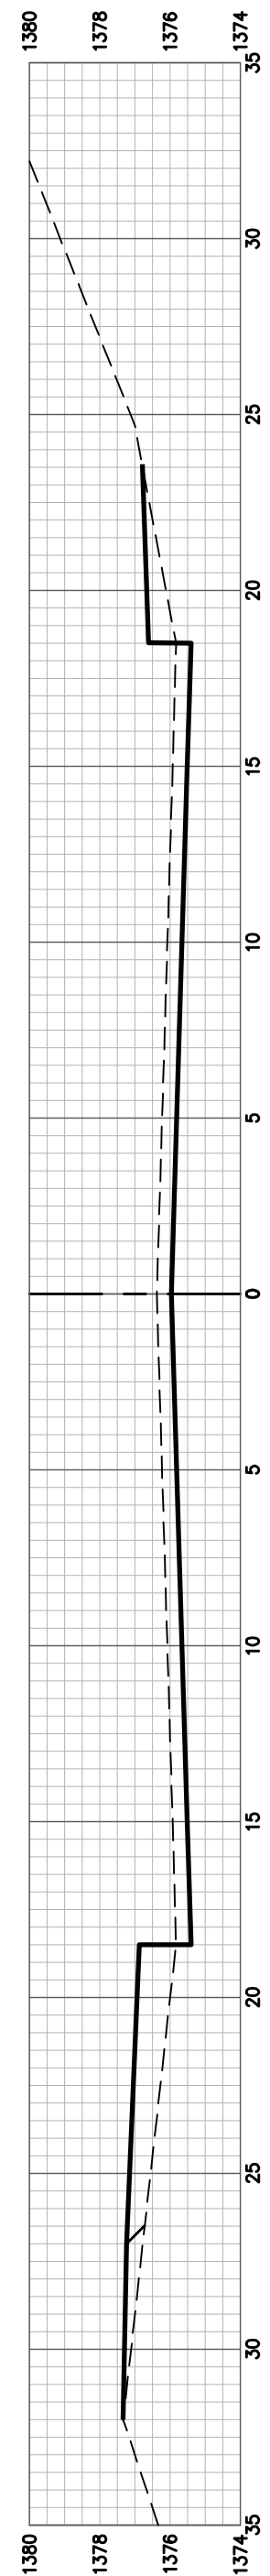


7+00

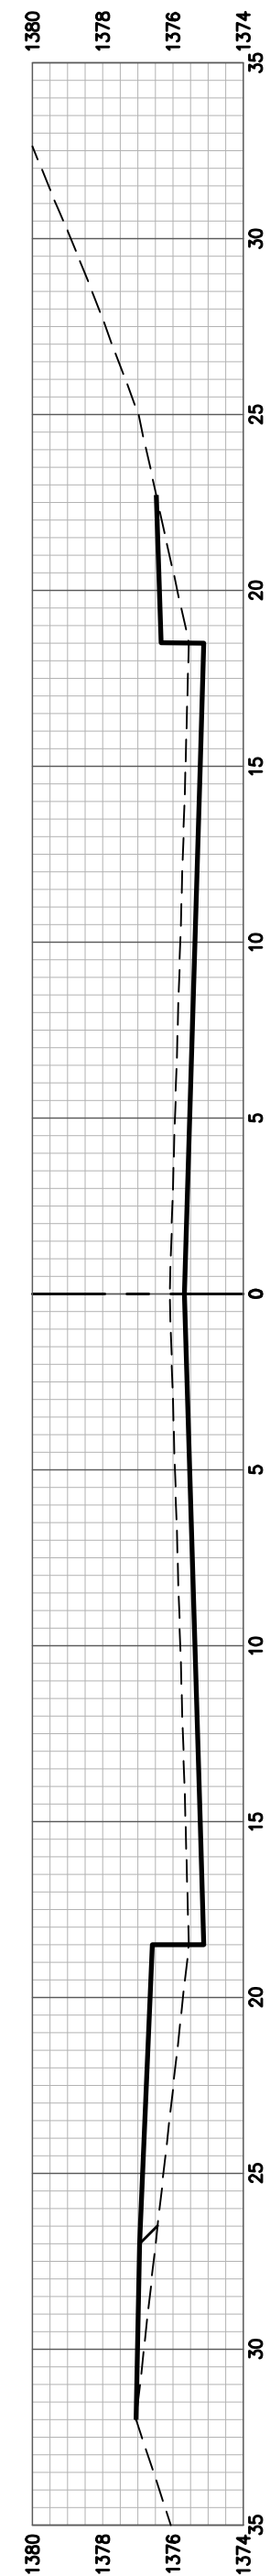


6+50

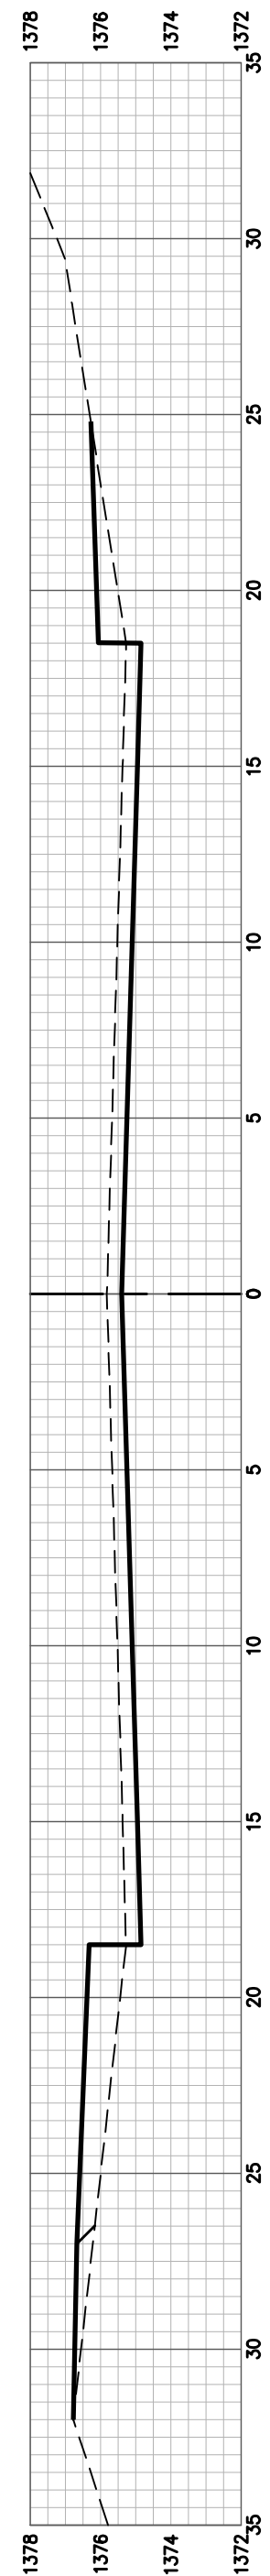

6+00

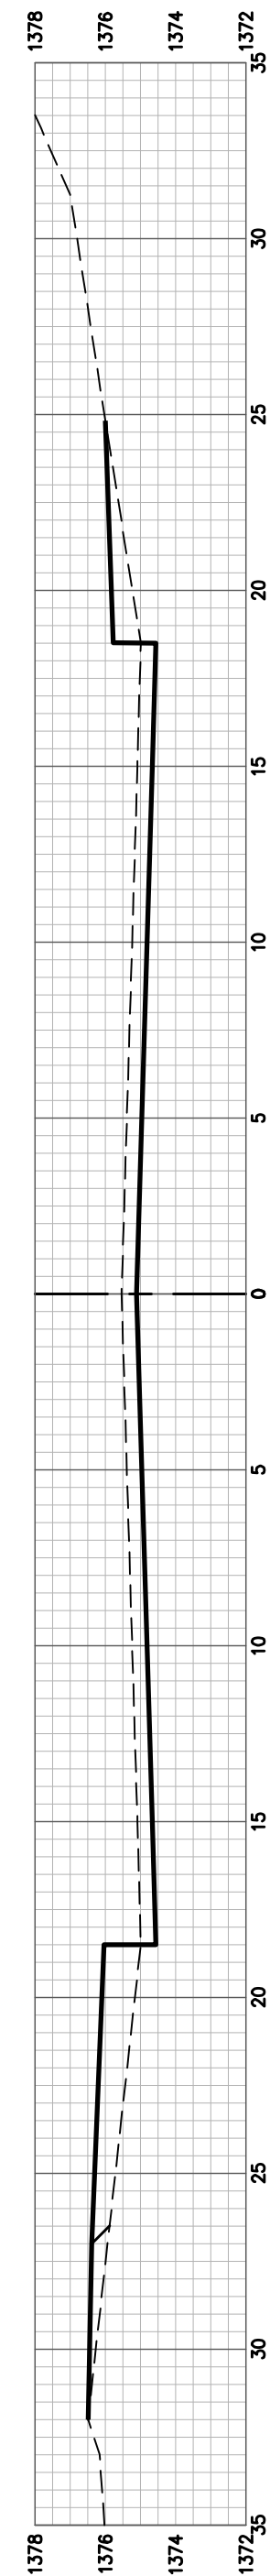

5+50

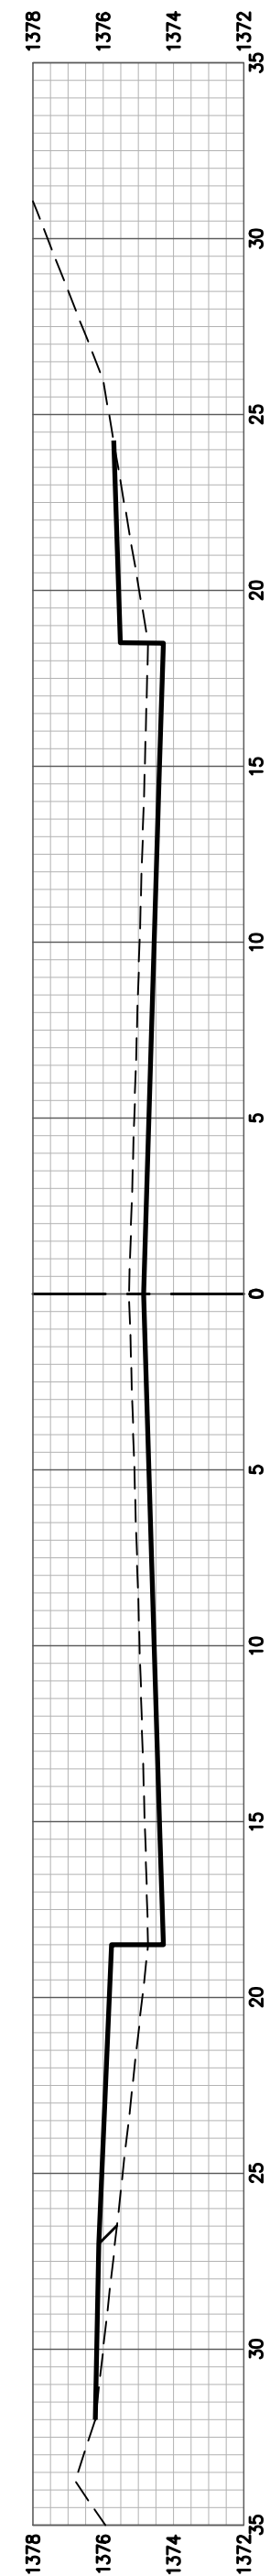

5+00

33RD ST SOUTH

