
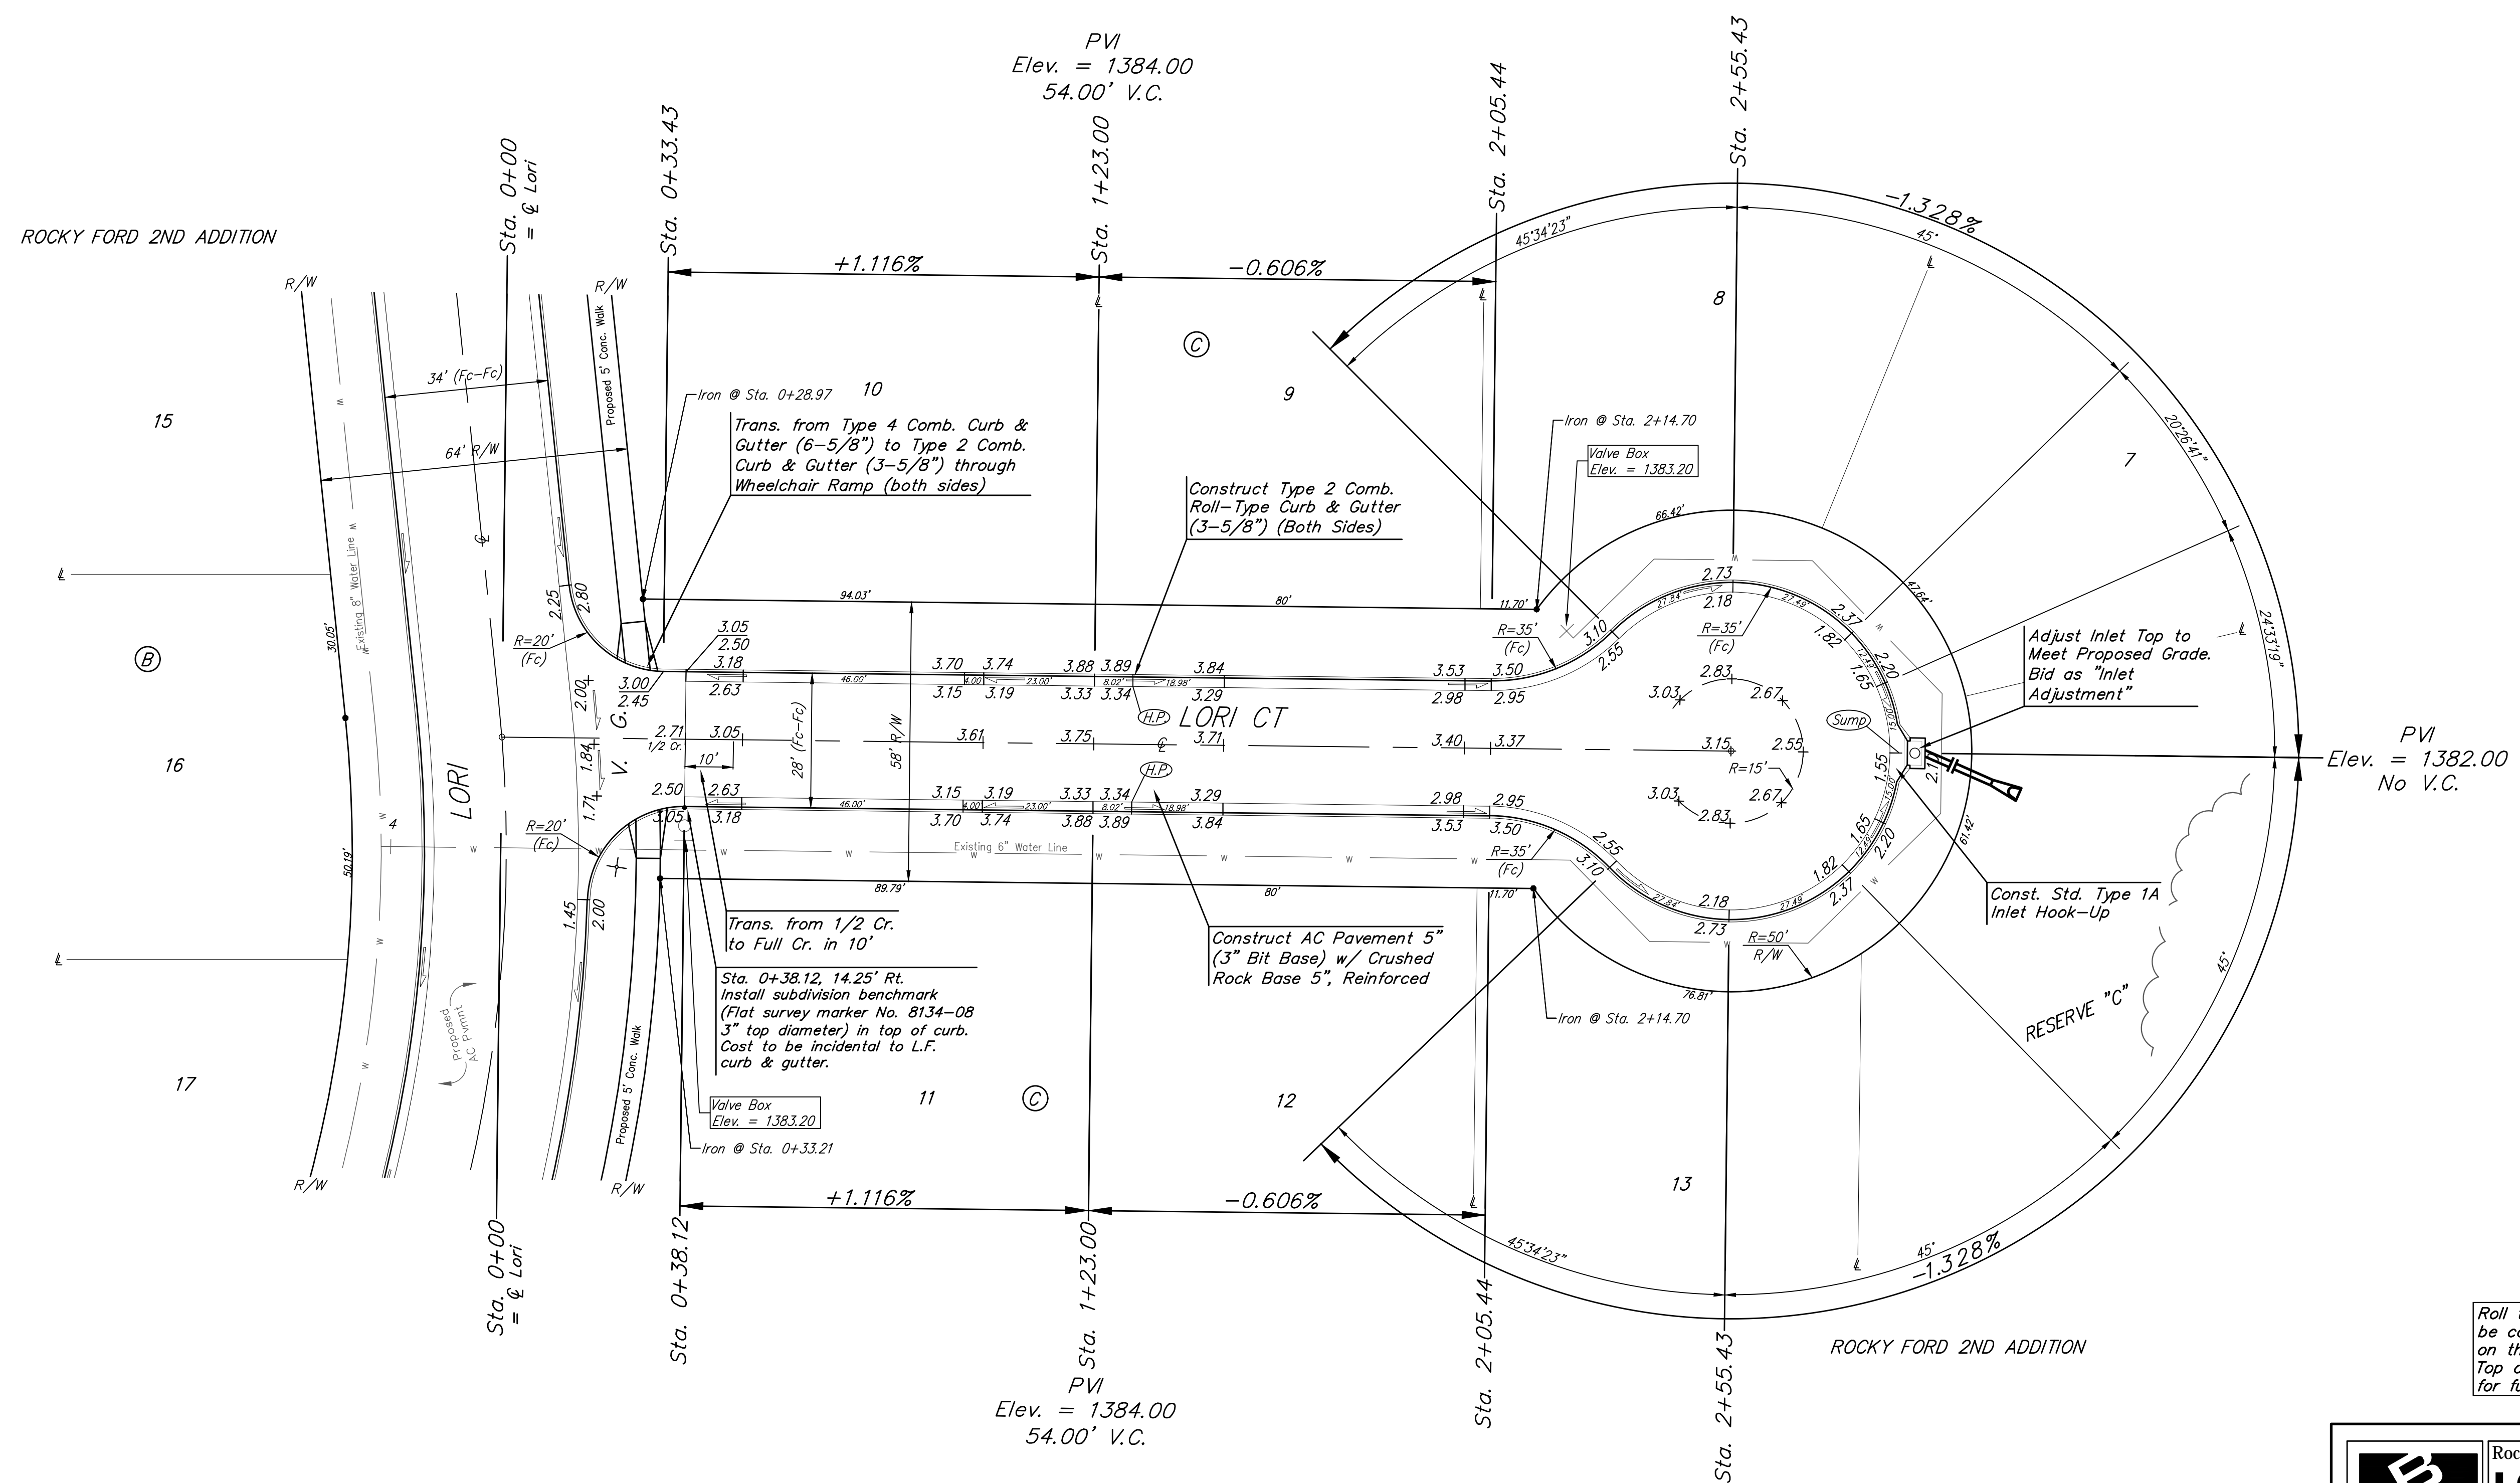


BENCHMARK:
 City of Wichita Benchmark Disk at
 South End of Hubguard on the SW
 Cor. of R.C.B.C., West Side of Rock
 Road, 706' North-northwest of the
 Northwest Corner of Lot 44, Block
 A, Rocky Ford Addition.
 Elev. = 1368.14 NAVD88

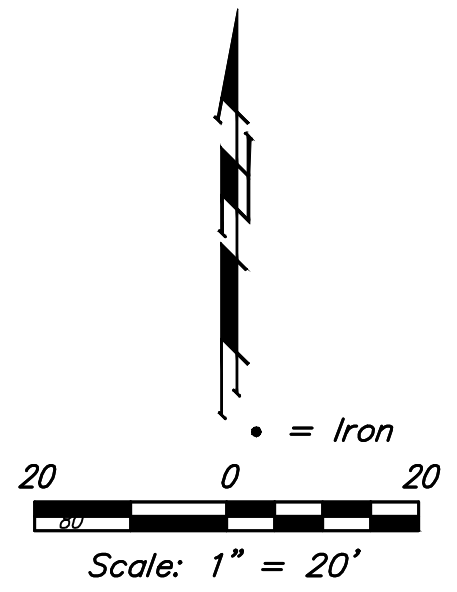

VALVE LOCATION TABLE

VALVE NUMBER	BASELINE STATION	OFFSET DISTANCE	OFFSET DIRECTION
1	2+32.86	24'	Lt
2	5+81.00	25'	Lt
3	11+14.18	26'	Lt
4	13+00.38	24'	Lt

Subdivision Bench Marks

Street & Station	Location Description	Elevation
33rd St S 5+73.96, 17.25' Lt.	Adjacent to Fire Hydrant at West End of the North Return 33rd St & 33rd St	
33rd Ct S 2+60.94, 14.25' Lt.	Adjacent to Fire Hydrant at NE Corner of Lot 4, Block B	
Lori Ct 0+38.12, 14.25' Rt.	Adjacent to Fire Hydrant at East End of the South Return Lori & Lori Ct	



Roll type curb & gutter to be constructed on the pavement on this sheet. Top of curb elevation are given for full height curb.

Baughman Rocky Ford 2nd Addition - Phase I
LORI CT
 Lot 7- Lot 13, Block B

Baughman Company, P.A. 315 Ellis St. Wichita, KS 67211 P 316-262-7271 F 316-262-0149
 ENGINEERING | SURVEYING | PLANNING | LANDSCAPE ARCHITECTURE

PROJECT NUMBER: 472-85430
 DESIGN: DMV
 DRAWN: JAK
 APPROVED: [Signature]
 DATE: 2/18

REVISIONS:

SCALE: Noted
 SHEET: 13 OF 27

E:\Projects\Rocky Ford 2nd Addition_\Engineering\Phase I\Str_12-12-EB93\STR PLANS.DWG