


33RD CT S CY Excavation (unadjusted)				33RD CT S CY Loose Fill (unadjusted)			
Station	Area	Volume	Total	Station	Area	Volume	Total
-0+50	0.00	0.00	0.00	-0+50	0.00	0.00	0.00
-0+35	8.48	2.36	2.36	-0+35	15.68	4.35	4.35
-0+15	27.65	13.38	15.74	-0+15	11.29	9.99	14.34
0+00	30.46	16.14	31.88	0+00	10.62	6.09	20.43
0+18.03	26.45	19.00	50.88	0+18.03	11.54	7.40	27.83
0+36.06	16.86	14.46	65.34	0+36.06	13.18	8.25	36.08
0+50	13.51	7.84	73.18	0+50	10.86	6.21	42.29
1+00	12.96	24.51	97.69	1+00	10.62	19.89	62.18
1+50	12.96	24.01	121.70	1+50	10.62	19.66	81.84
2+00	12.96	24.01	145.70	2+00	10.62	19.66	101.50
2+50	12.96	24.01	169.71	2+50	10.62	19.66	121.17
3+00	12.96	24.01	193.71	3+00	10.62	19.66	140.83
3+50	12.96	24.01	217.72	3+50	10.62	19.66	160.49
4+00	12.96	24.01	241.72	4+00	10.62	19.66	180.16
4+50	12.96	24.01	265.73	4+50	10.62	19.66	199.82
4+73.48	13.39	11.47	277.20	4+73.48	13.72	10.58	210.40

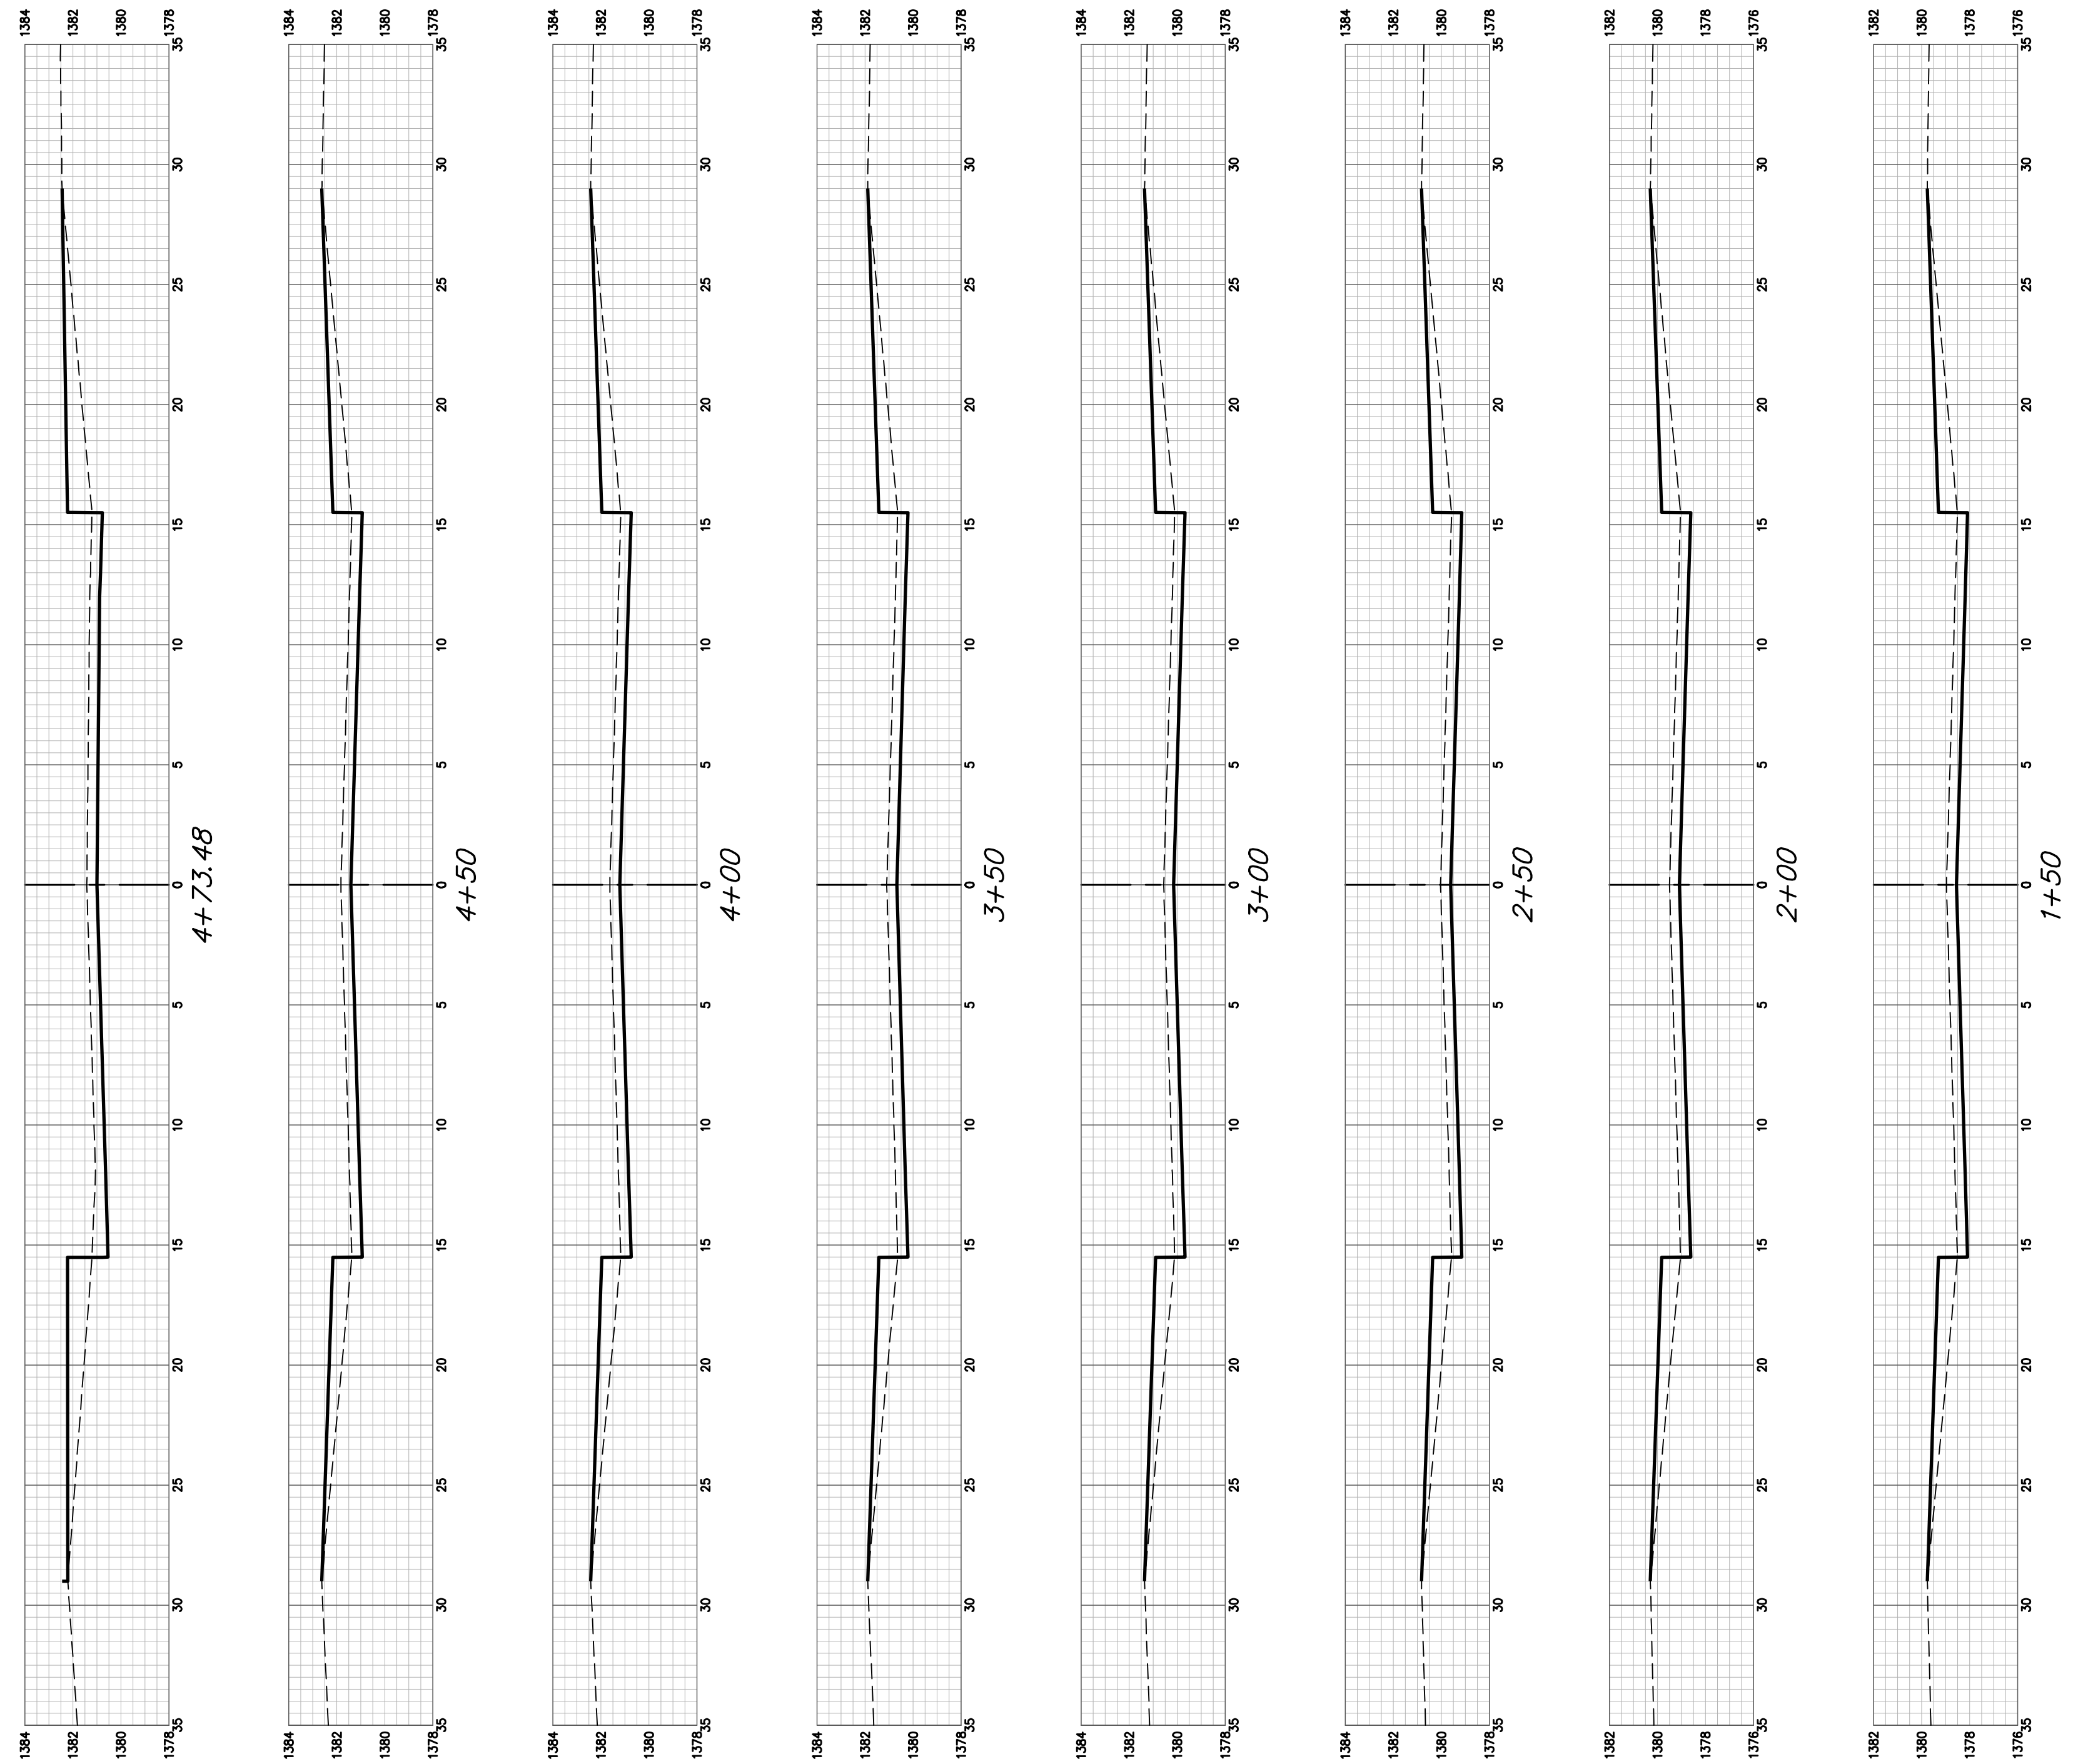

33RD CT SOUTH

