




1+50

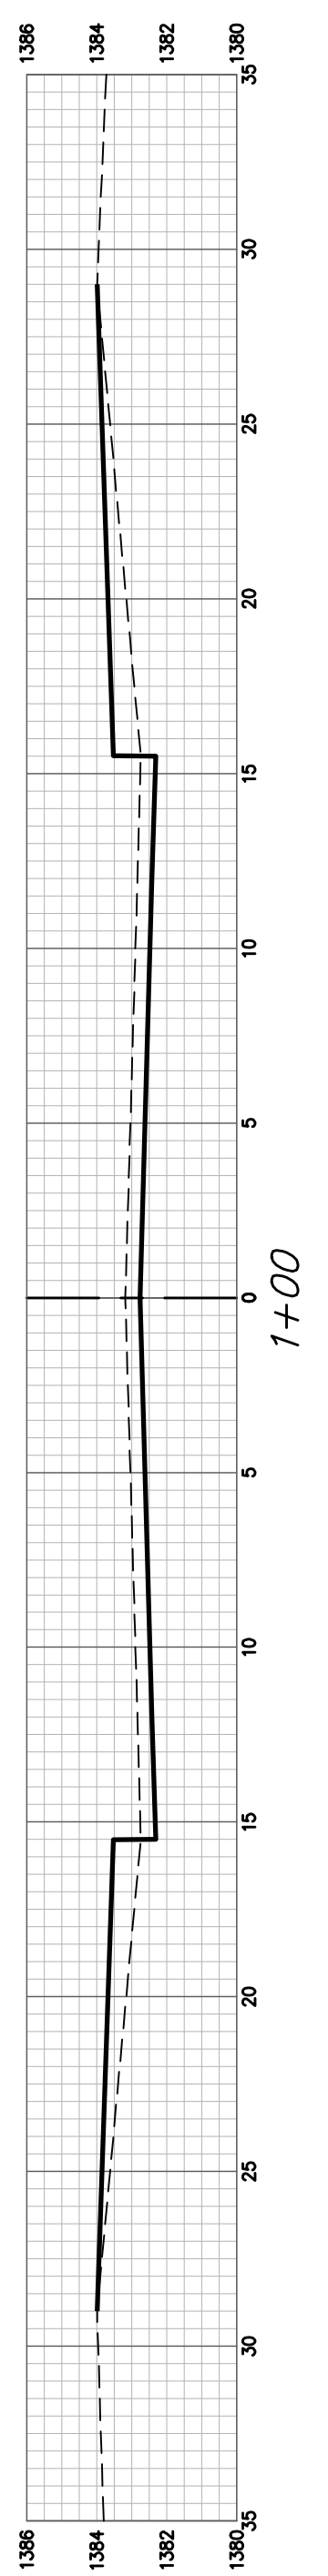


1+00

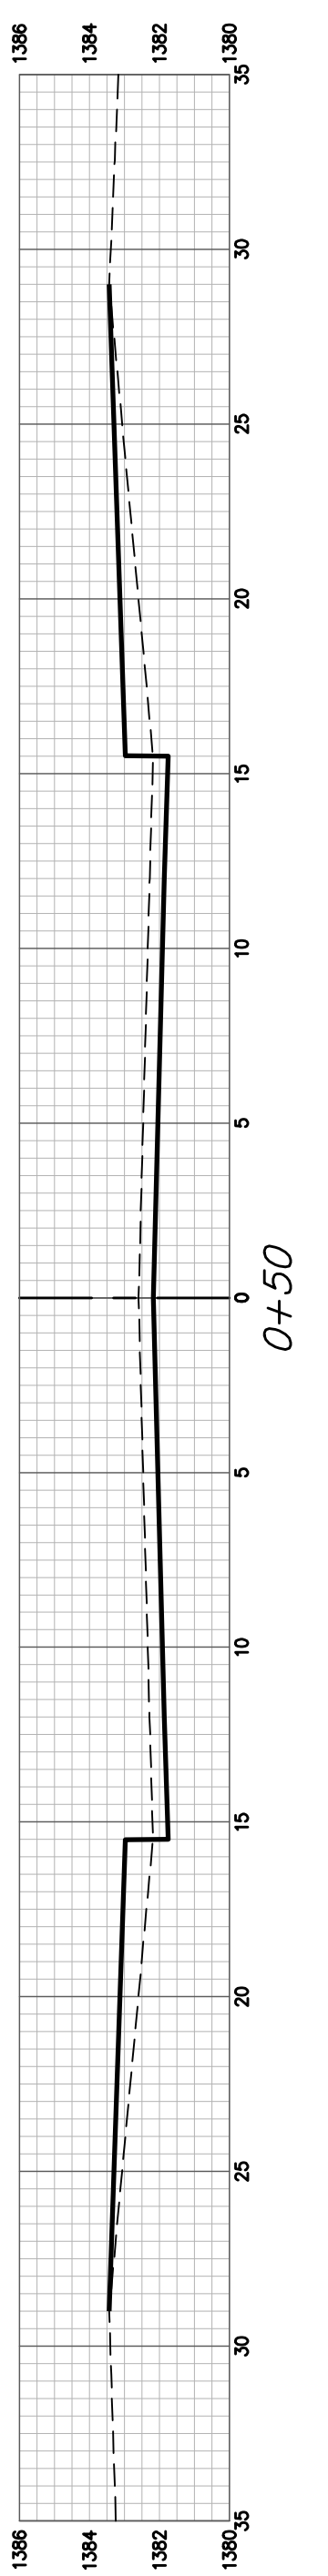


0+50

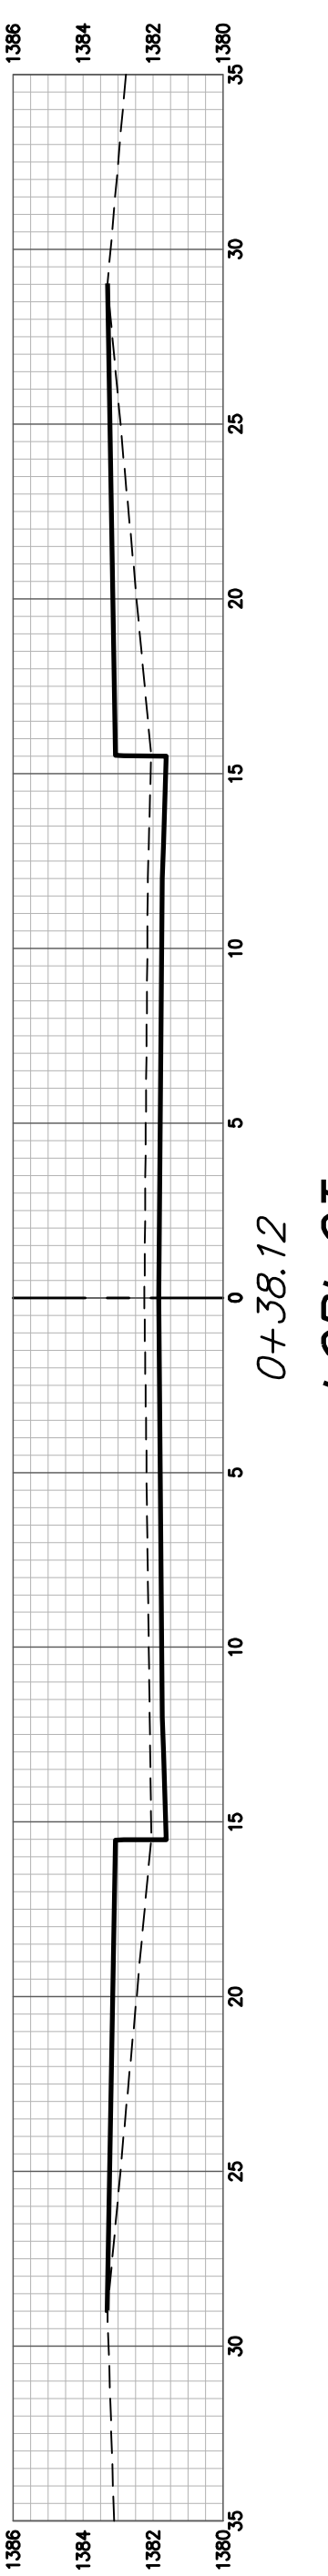


0+38.12
LORI CT

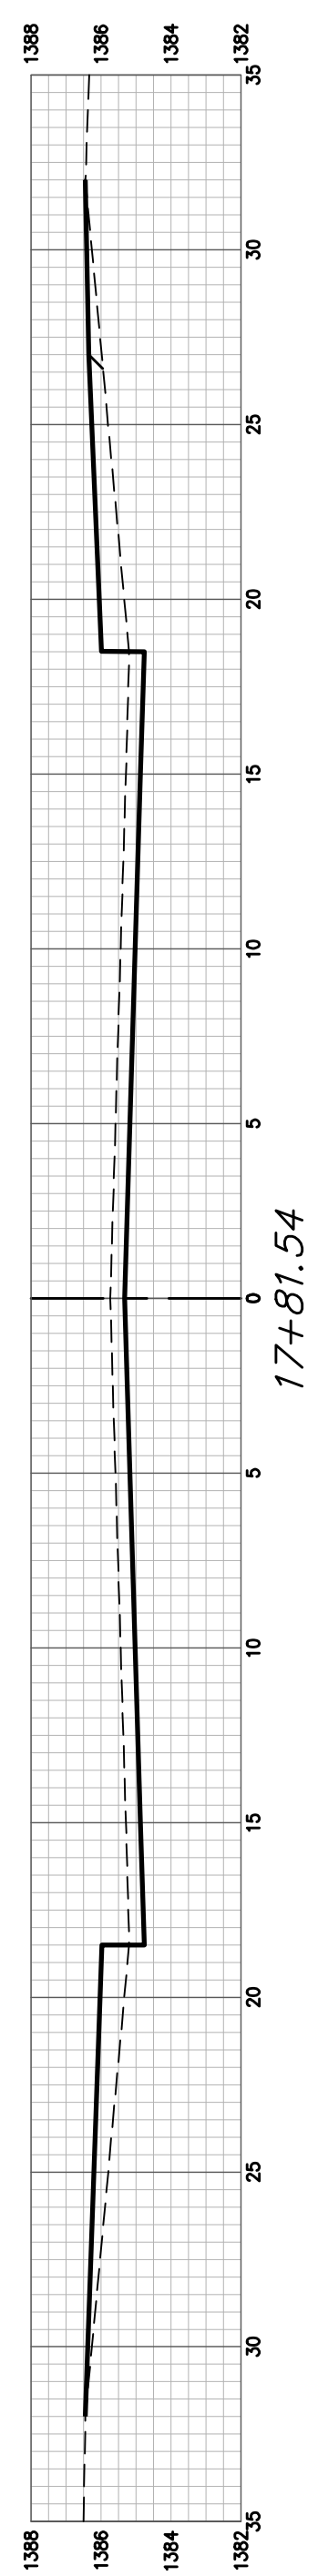


17+81.54

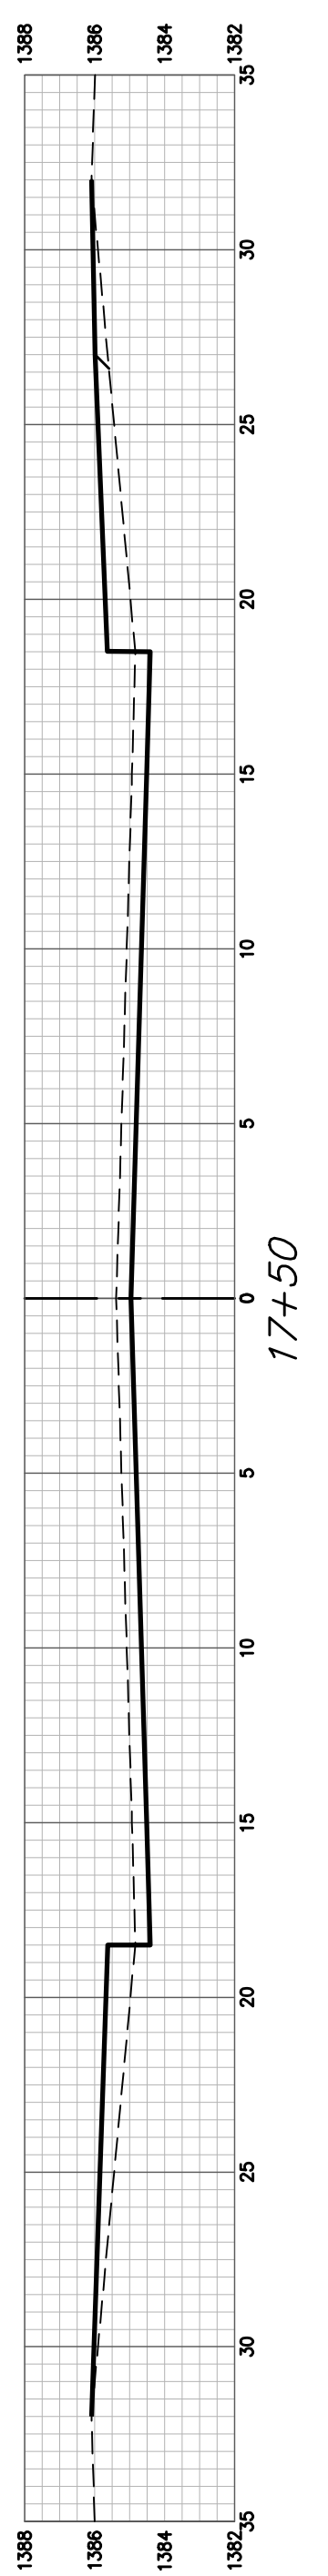


17+50

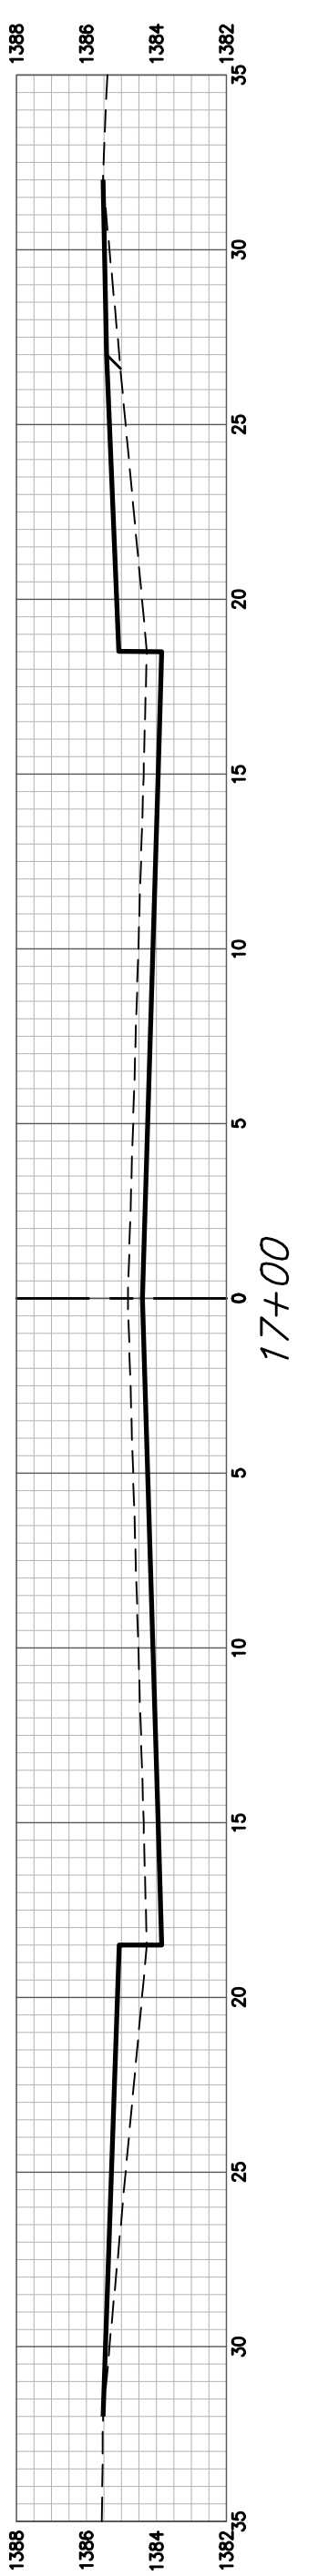


17+00

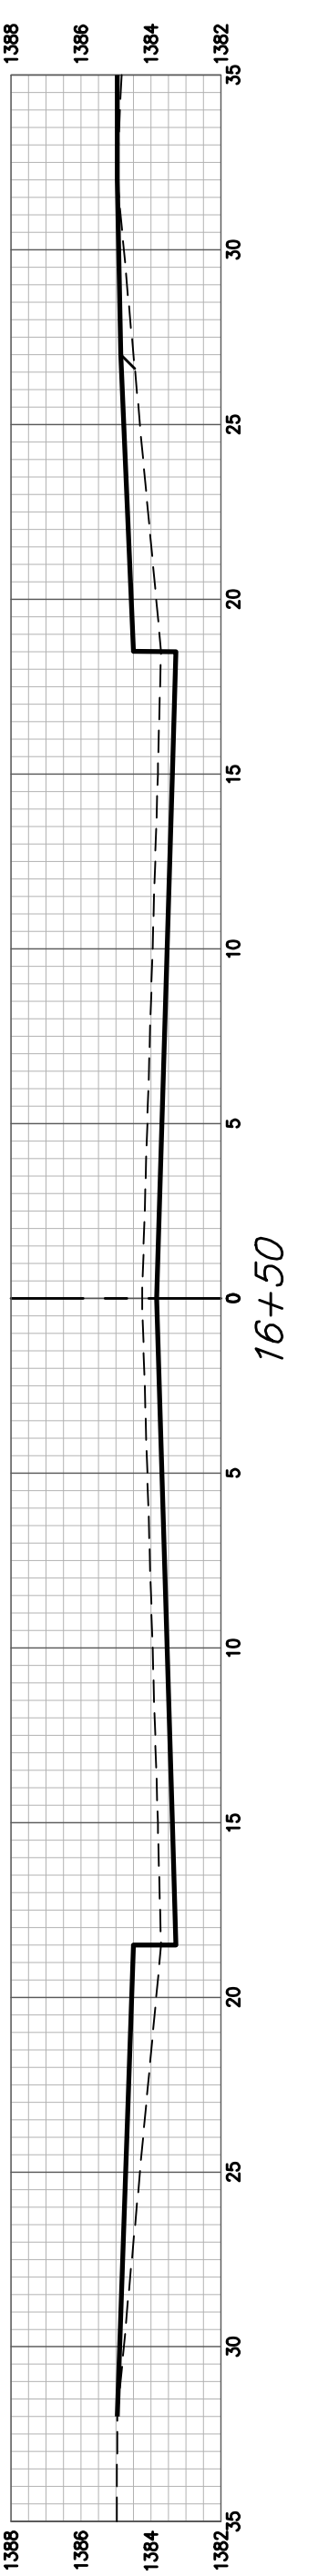


16+50

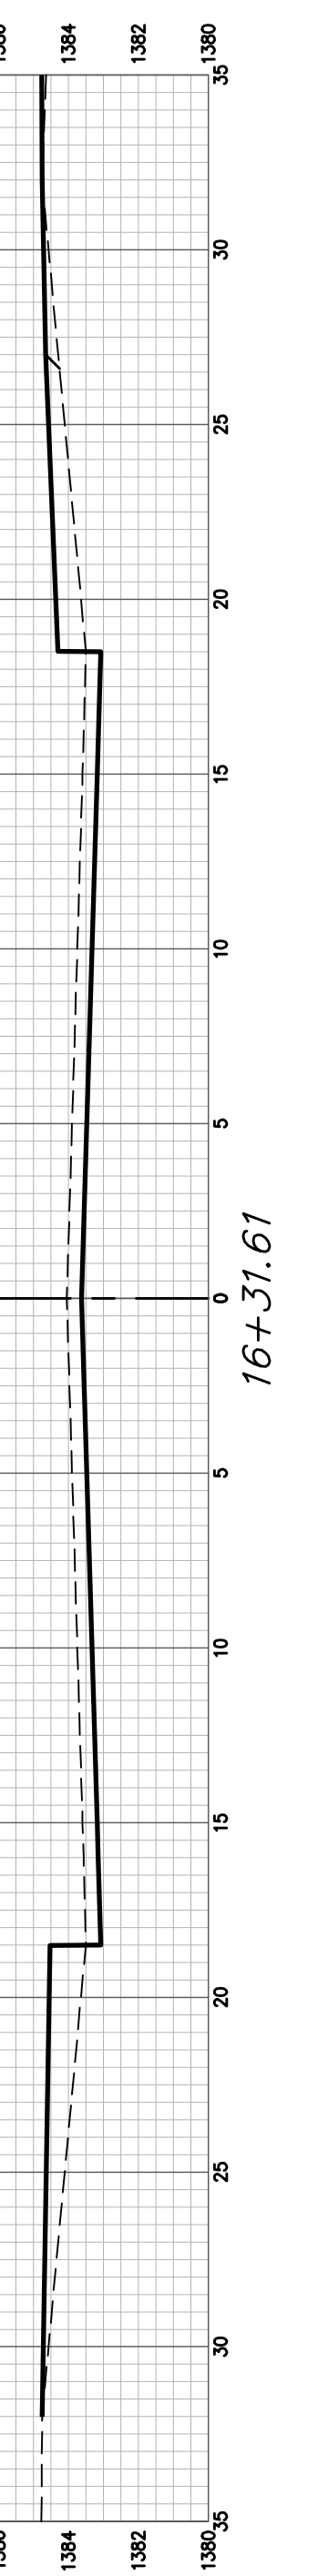

16+31.61

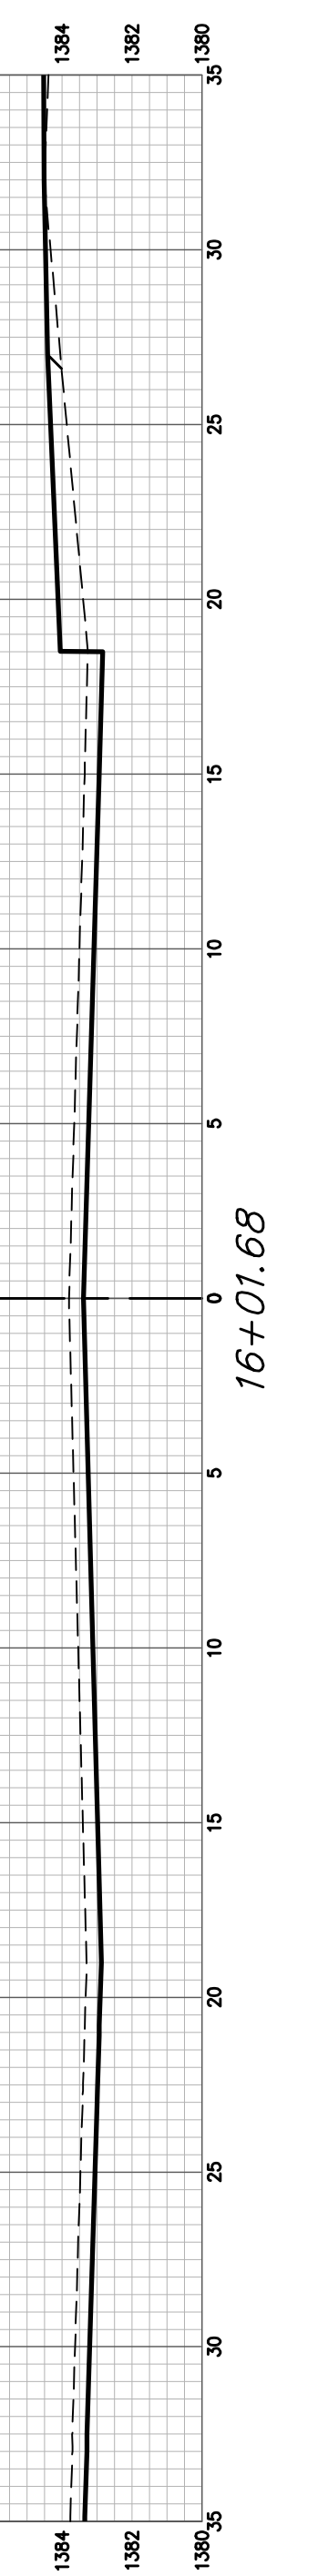

16+01.68

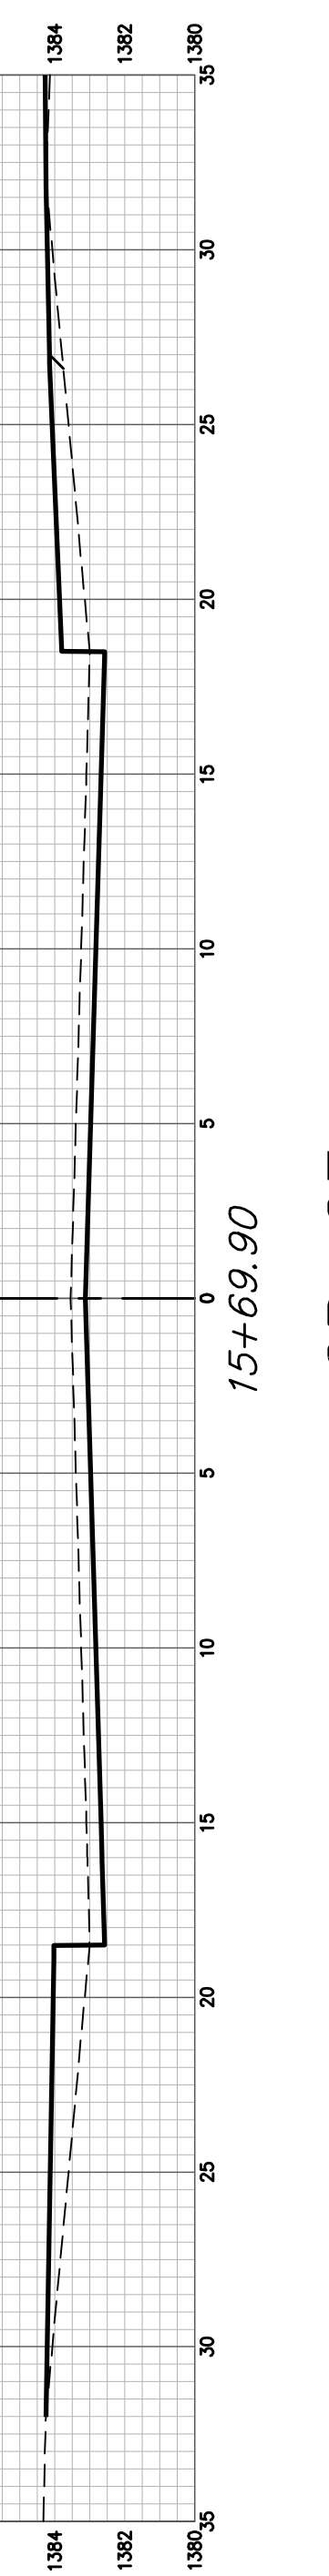

15+69.90

LORI CT

