


FHWA REGION NO.	STATE	PROJECT NO.	FISCAL YEAR	SHEET NO.	TOTAL SHEETS
7	KANSAS	87N-0094-01	1998	32	202

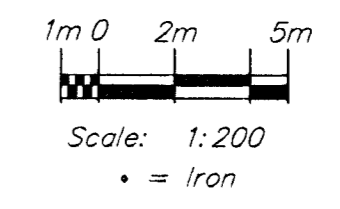

BENCHMARKS

BM #5 - City Disc Located @ 9.14m South and 12.8m East of the Centerline of both Sheridan and Central.
Elev. = 399.012 SI Units (1309.08 MSL Datum)


NOTE:
Trees / Shrubs to be removed are marked thus:

NOTE:
Water meters, Gas meters, Utility poles, and Electrical junction pedestals, boxes, etc. are to be REMOVED and RELOCATED as necessary by the respective utility company owner PRIOR TO CONSTRUCTION of this project.

NOTE:
Pavement, Driveways, Sidewalks, Etc. to Be Removed Are Indicated By:

CURVE "B"
R = 91.441m (Fc)
DELTA = 49°46'06"
LENGTH = 79.428m

CURVE "C"
R = 99.441m (Fc)
DELTA = 22°27'01"
LENGTH = 38.964m

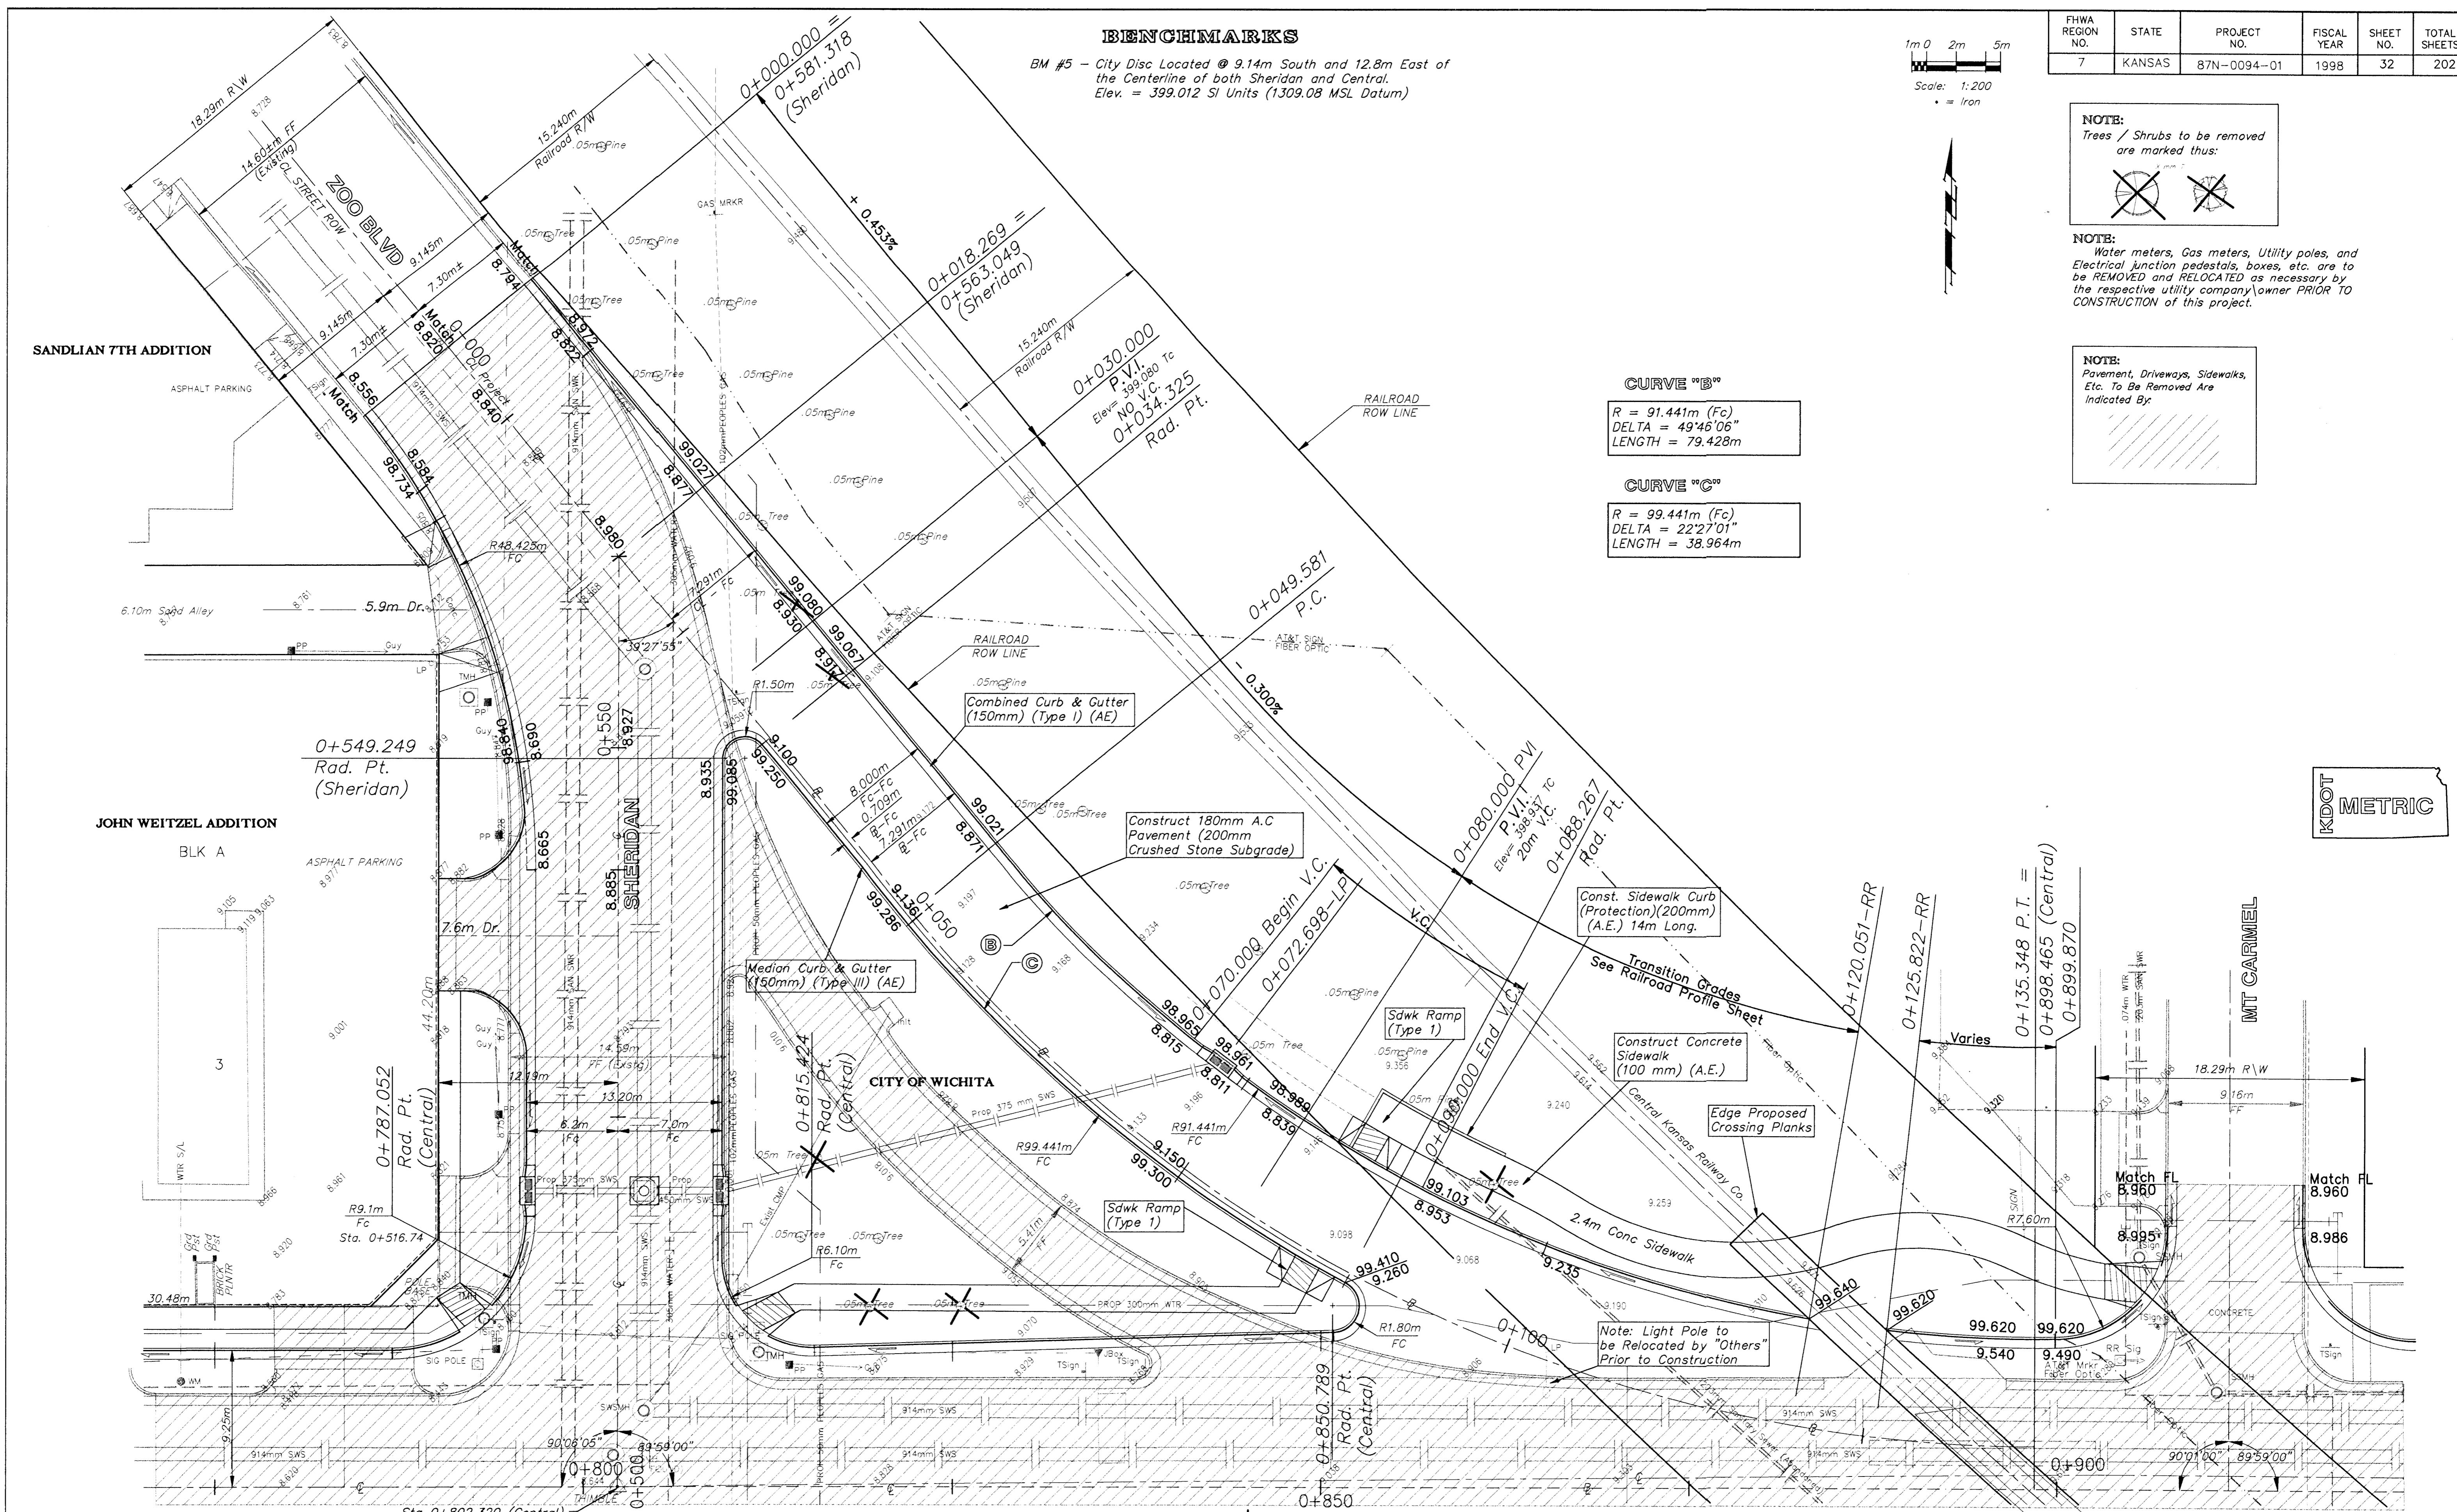

Sta 0+802.320 (Central)
= Sta 0+500 (Sheridan)

PROJECT NUMBER 472 - 82906		PROJ NUMBER 95 05 E026	
DESIGN JFB	DRAWN STAFF	APPROVED JFB	DATE NOV 98
SCALE NOTED		SHEET NAME PAV14	

CAPITAL IMPROVEMENT PROJECT
ZOO @ CENTRAL
Free-flow RT Lane \ Central onto Zoo

BAUGHMAN COMPANY P.A.
ENGINEERING, SURVEYING, & PLANNING
318-282-7271 • 315 ELLIS • WICHITA, KANSAS 67211