



PLOTTED: Wednesday, May 02, 2018 @ 02:28PM

J:\PROJECTS\2017\1701010567_COW_STRYKER_170567_CAD\SH1505_CIVIL\PAV17567-05-5200.DWG

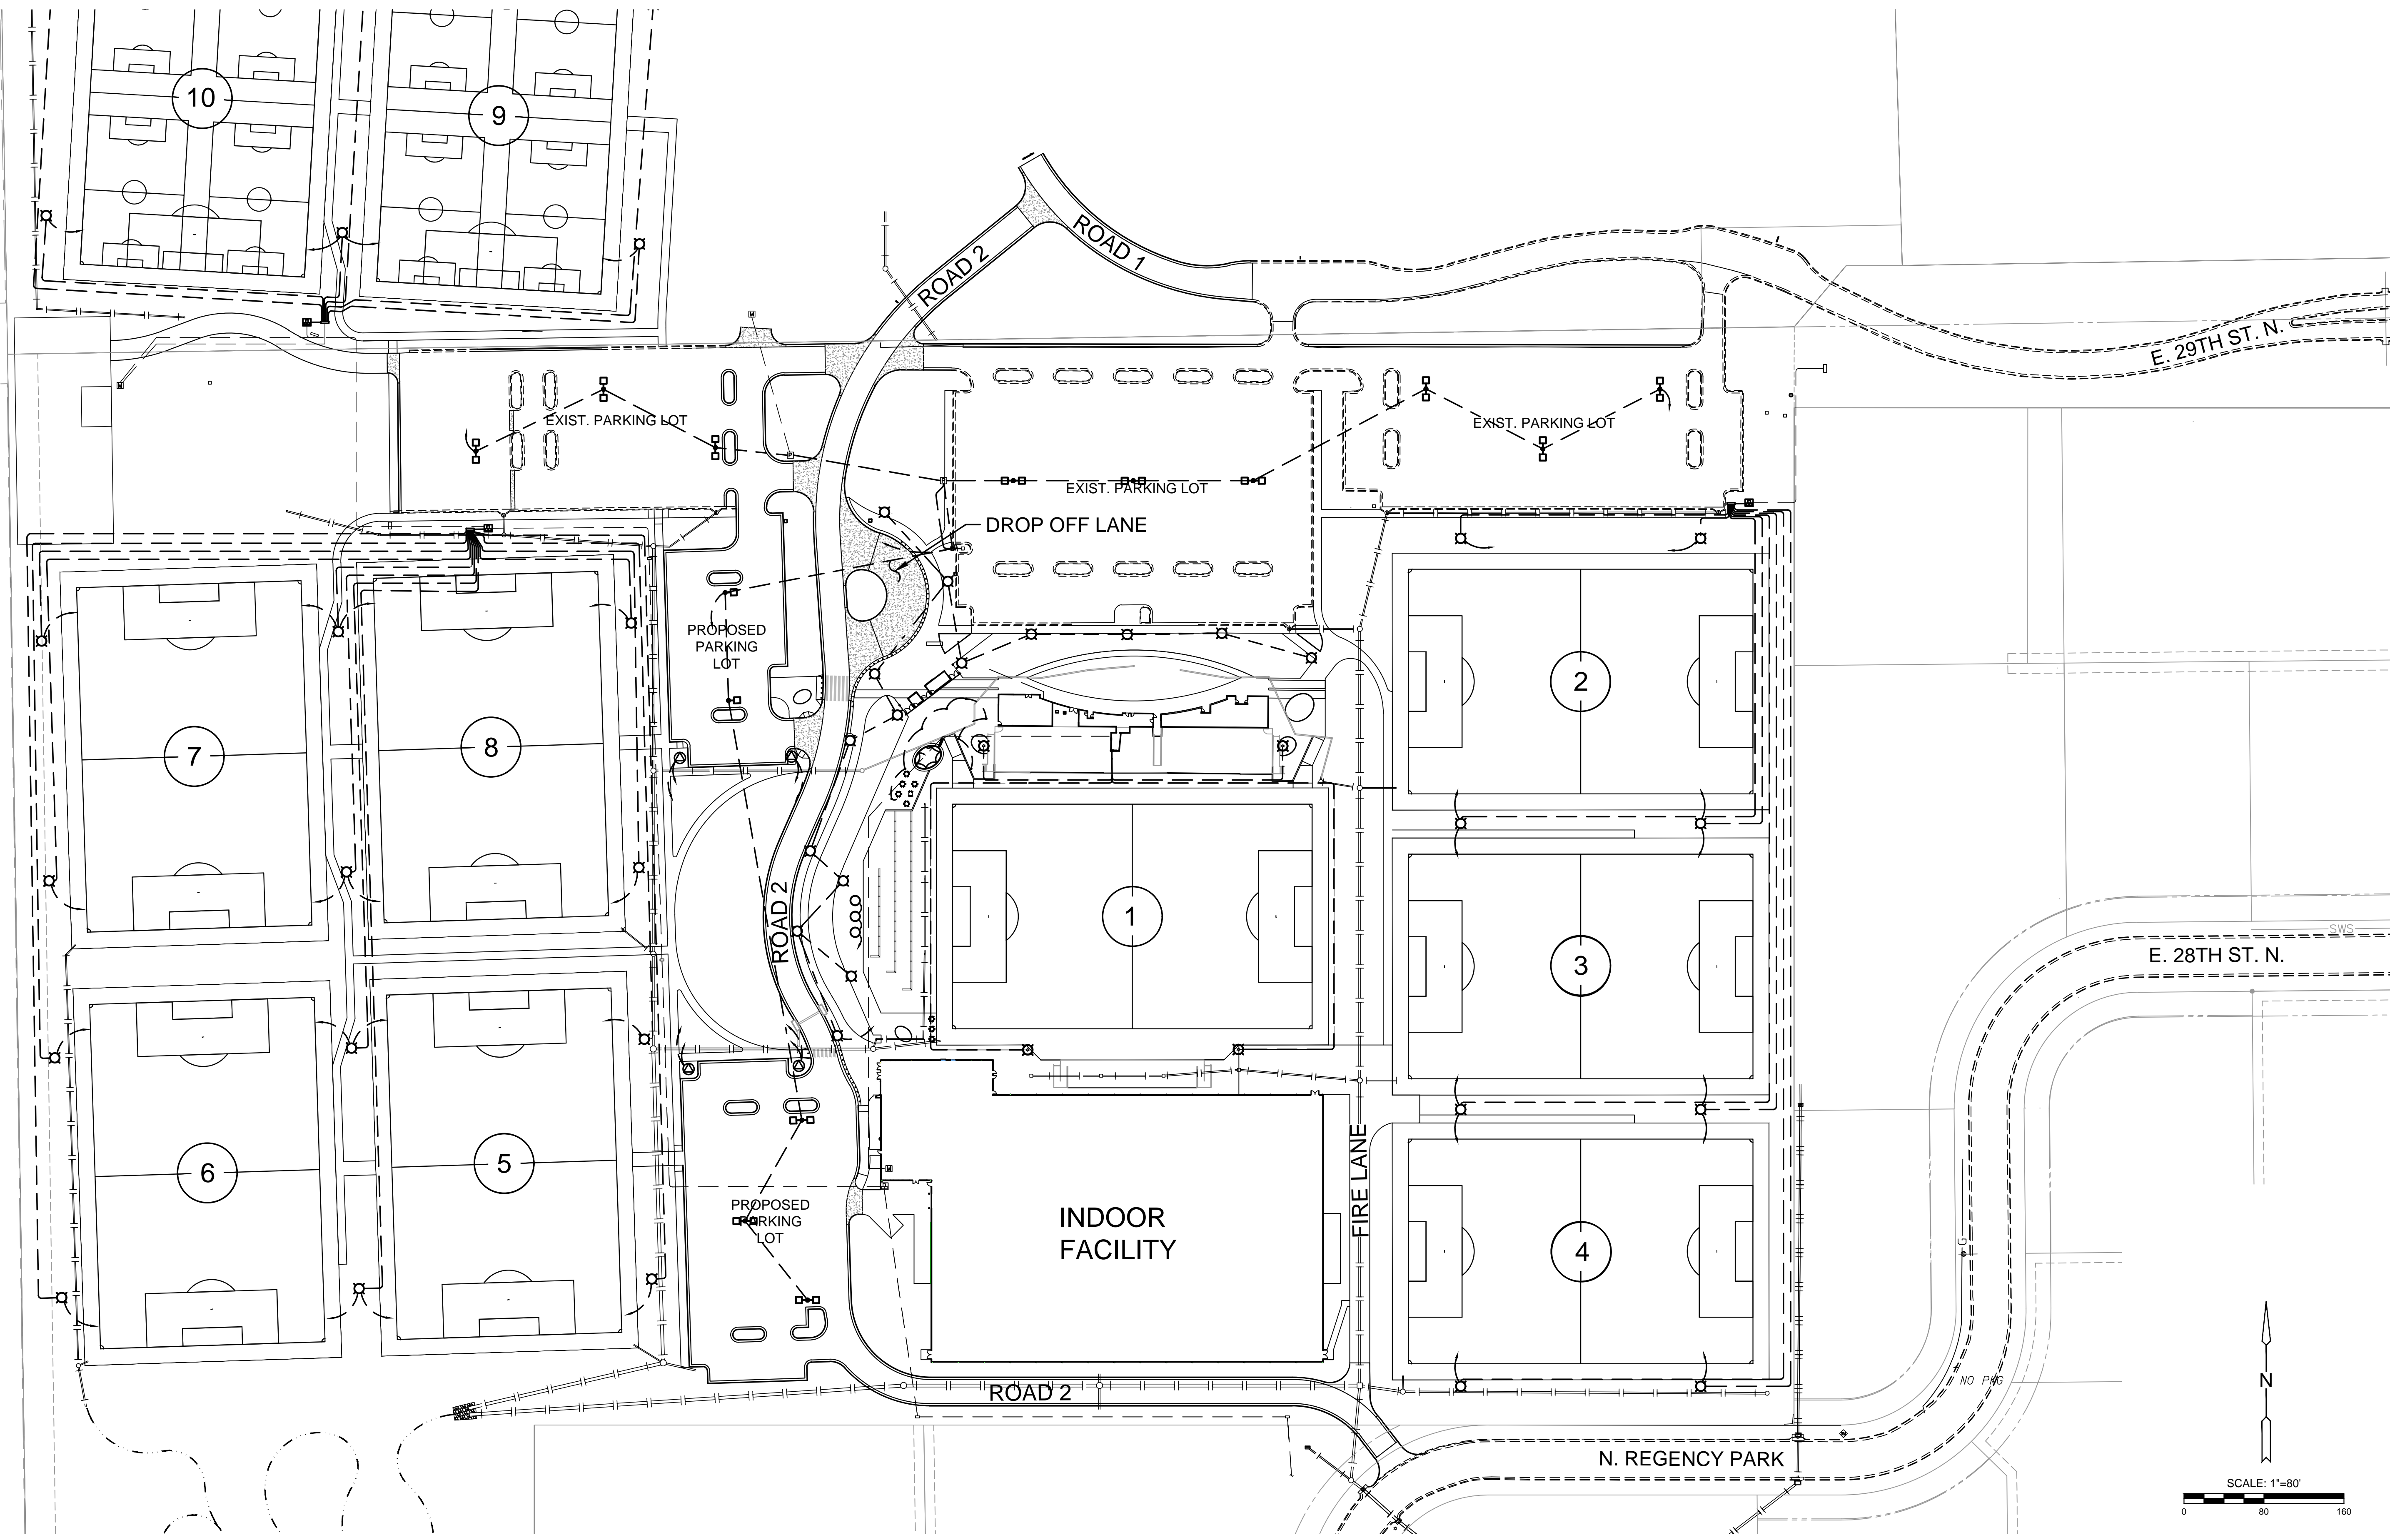

PAVING, LANDSCAPE & UTILITIES FOR
STRYKER SPORTS
 WICHITA, KANSAS

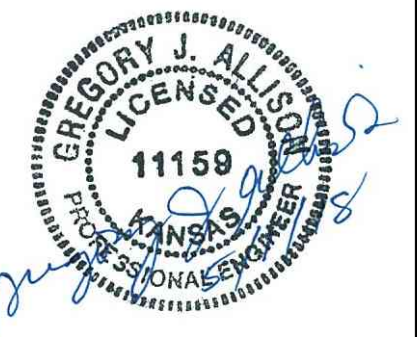

©2018
 MKEC Engineering
 All Rights Reserved
 www.mkec.com
 These drawings and their contents, including, but not limited to, all concepts, designs, & ideas are the exclusive property of MKEC Engineering (MKEC), and may not be used or reproduced in any way without the express consent of MKEC.

PAVING LAYOUT MAP

PROJECT NO.	1701010567	
DATE	MAY 2, 2018	
SCALE	1"=80'	
DESIGNED	DRAWN	CHECKED
MAB	CRM	MAB

0	ISSUED FOR CONST.	05-02-18
NO.	REVISION	DATE