
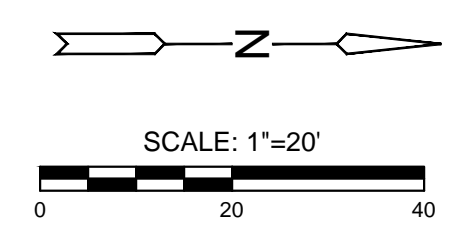


J:\PROJECTS\2017\1701010567_COW_STRYKER_170567_CAD\SH1505_CIVIL\PAV\17567-05-2018.DWG
 PLOTTED: Wednesday, May 02, 2018 @ 02:35PM

NOTE:
 1. STA. 10+19.36 TO STA. 19+25.00 - REMOVE 2" OF CRUSHED ROCK BASE AND SPREAD EVENLY IN MAINTENANCE AREA

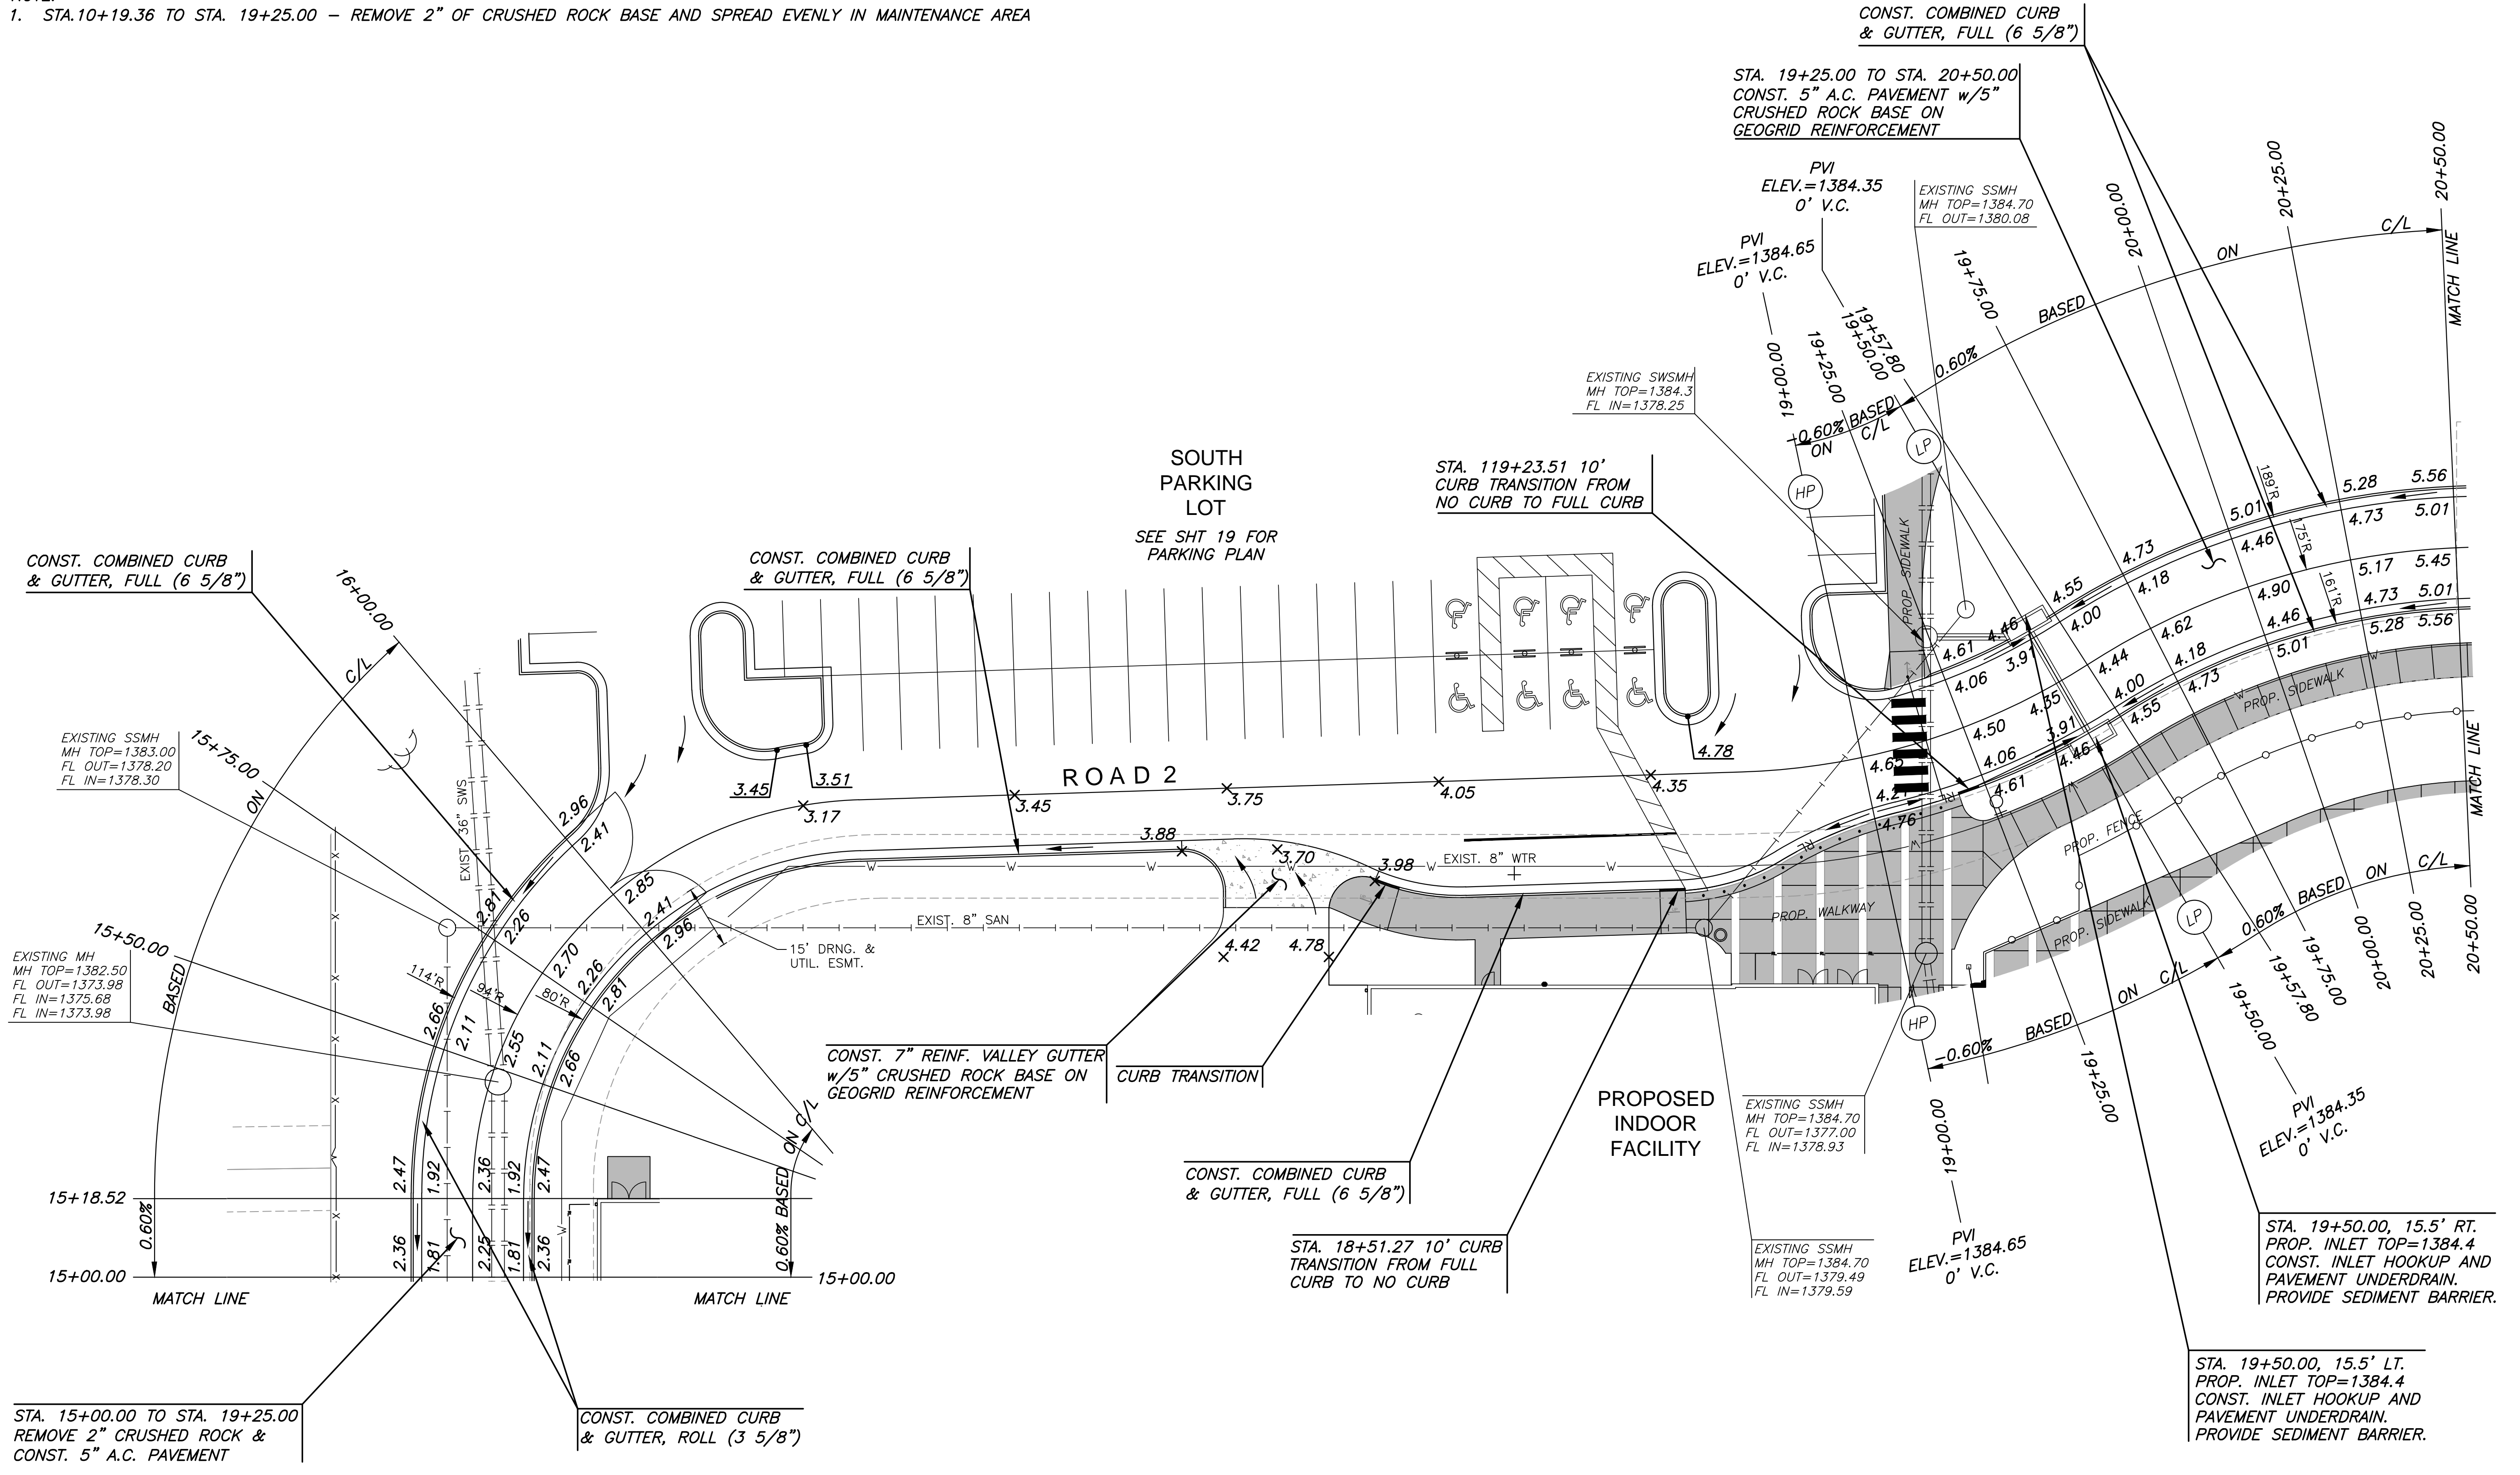

LEGEND
 + STREET SIGN & SIGN LOCATION
 (SEE SIGN ASSEMBLY TABLE
 FOR TYPE & STATION OF SIGN)

NOTE:
 TOP OF CURB ELEVATIONS SHOWN
 ARE FOR FULL CURB. CONSTRUCT
 CURB AND GUTTER AS NOTED.



PAVING, LANDSCAPE & UTILITIES FOR
STRYKER SPORTS
 WICHITA, KANSAS



©2018
 MKEC Engineering
 All Rights Reserved
 www.mkec.com
 These drawings and their contents,
 including, but not limited to, all concepts,
 designs, & ideas are the exclusive
 property of MKEC Engineering (MKEC),
 and may not be used or reproduced in any
 way without the express consent of MKEC.

ROAD 2	
15+00 - 20+50	
PROJECT NO.	1701010567
DATE	MAY 2, 2018
SCALE	1" = 20'
DESIGNED	DRAWN
DFL	RWB
CHECKED	MAB
NO.	REVISION
0	ISSUED FOR CONST.
05-02-18	DATE
SHEET NO.	
13 OF 102	