


FHWA REGION NO.	STATE	PROJECT NO.	FISCAL YEAR	SHEET NO.	TOTAL SHEETS
7	KANSAS	87N-0094-01	1998	33	202

Scale: 1:200 (Horizontal)
Scale: 1:20 (Vertical)

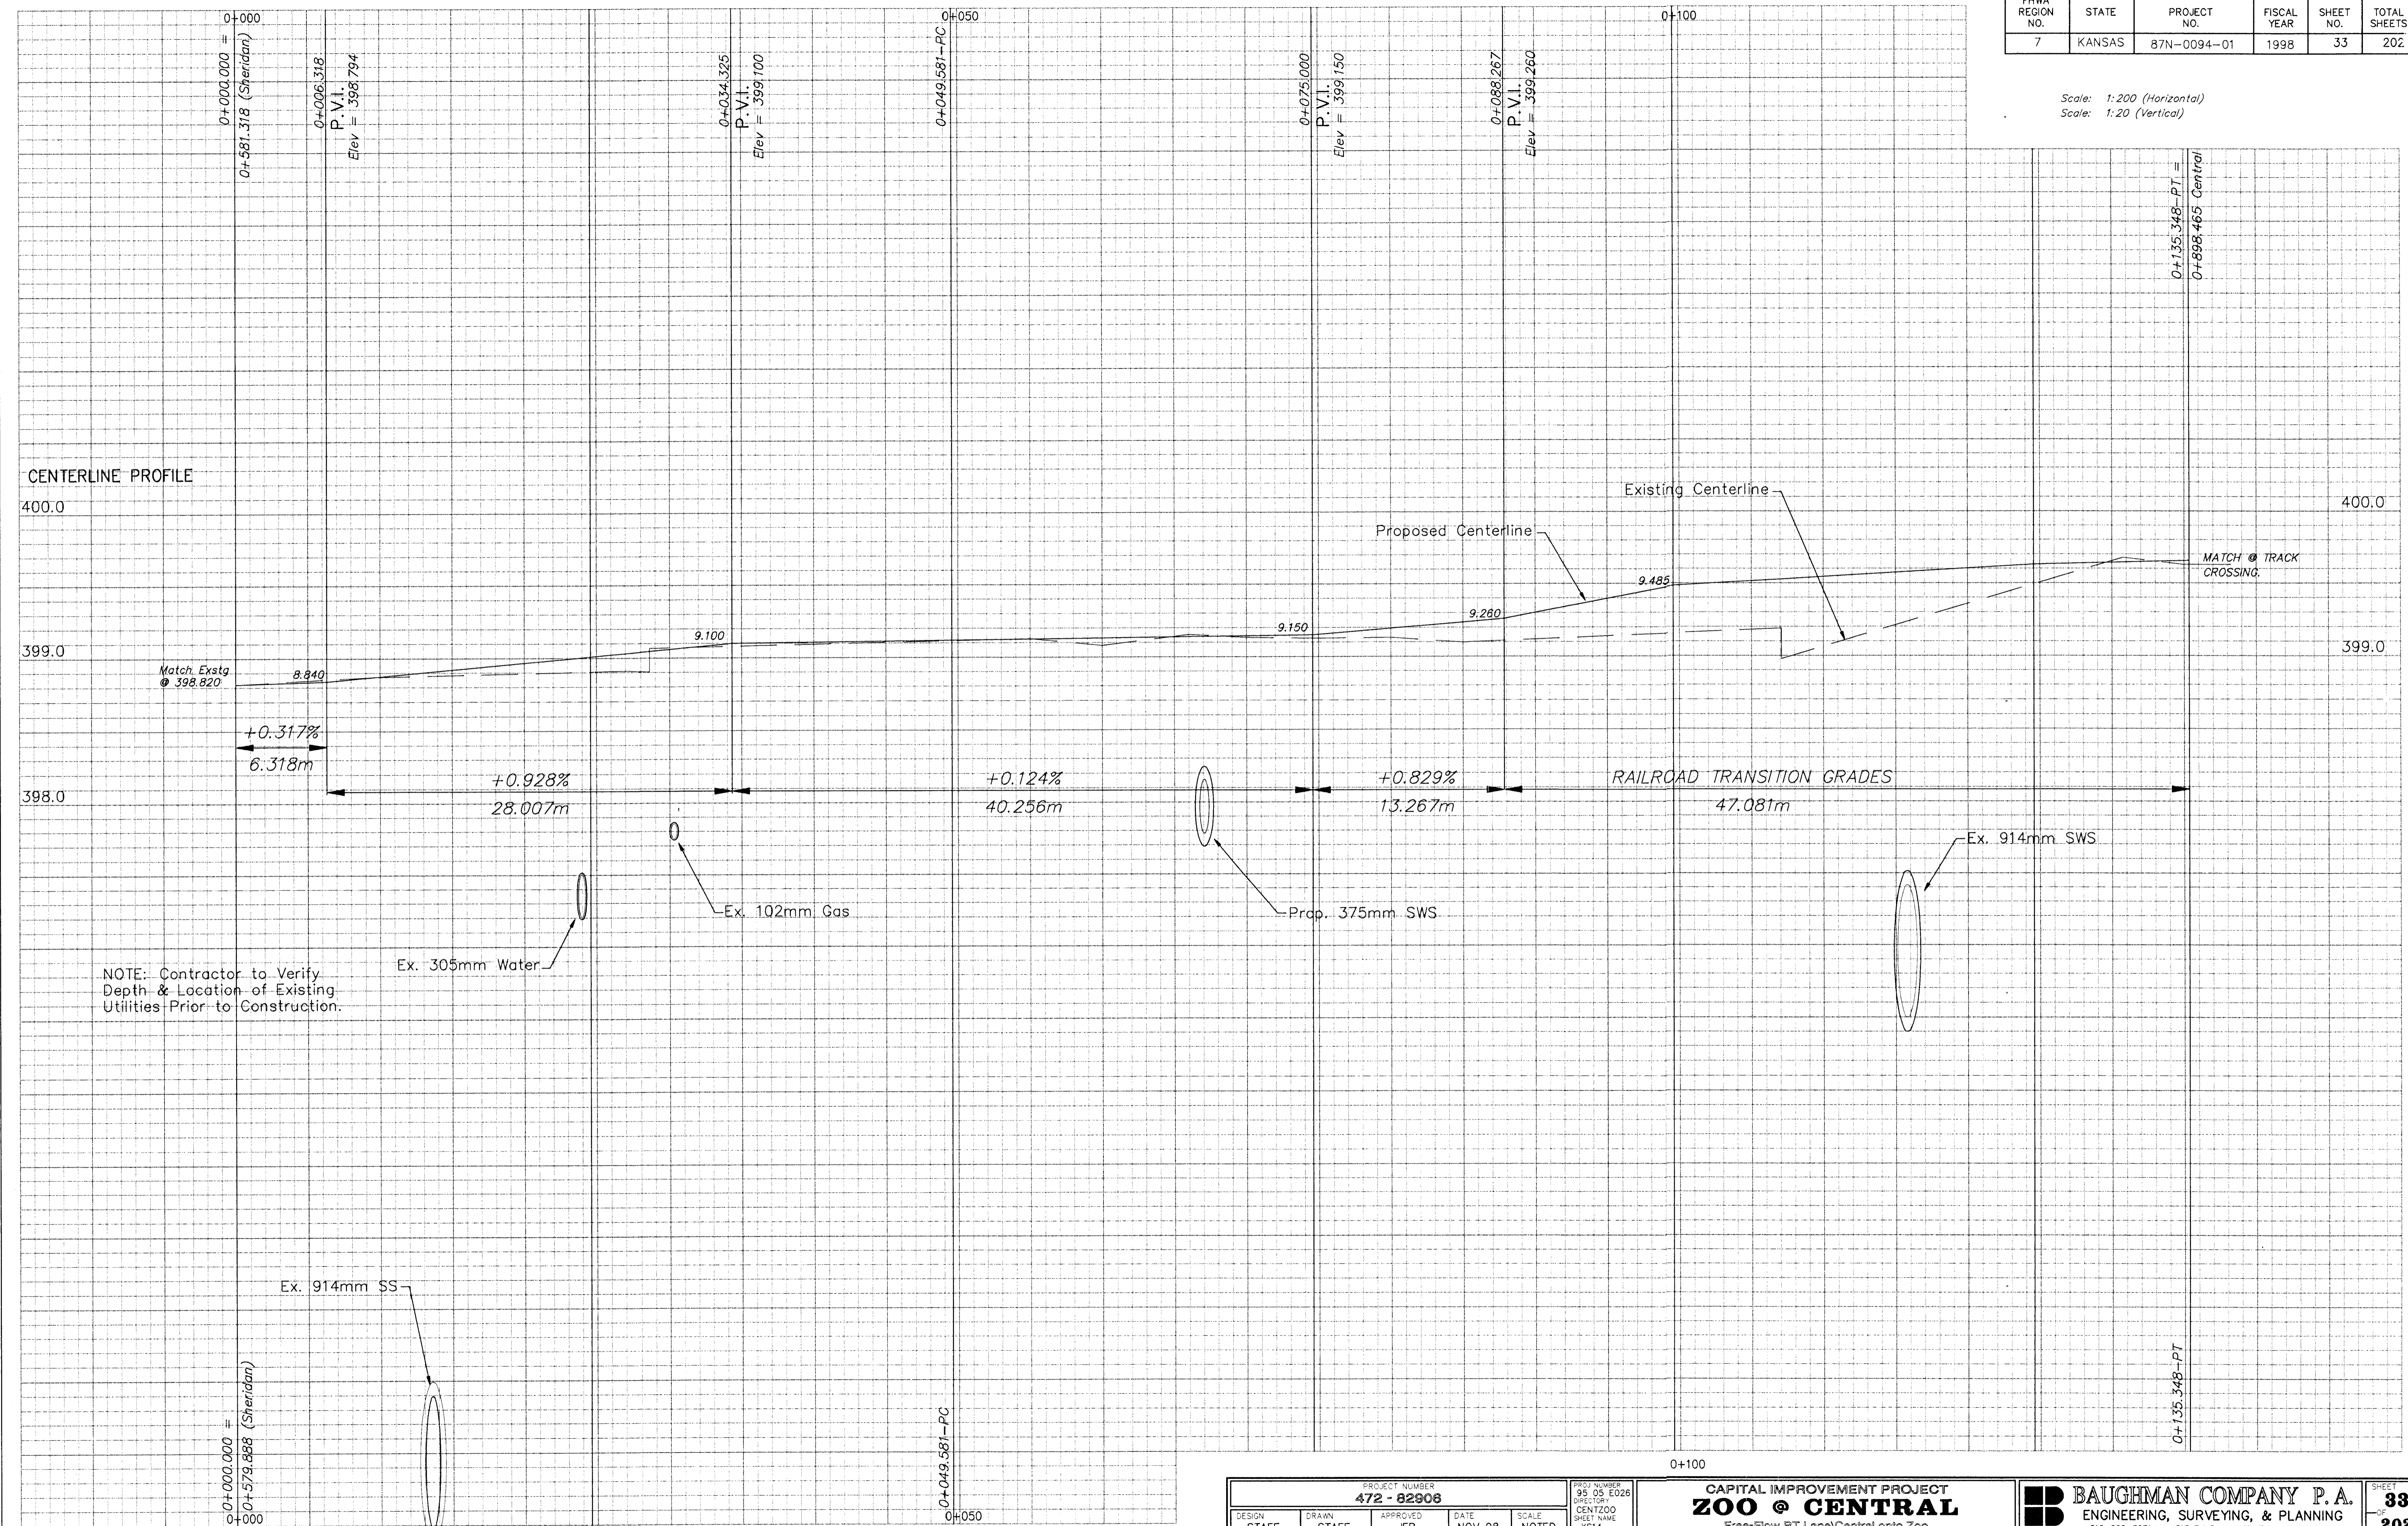

NOTE: Contractor to Verify Depth & Location of Existing Utilities Prior to Construction.

PROJECT NUMBER 472 - 82908		DATE NOV 98		SCALE NOTED	
DESIGN STAFF	DRAWN STAFF	APPROVED JFB			

PROJECT NUMBER 95 05 E026	DIRECTOR CENTZOO	SHEET NAME XS14
------------------------------	---------------------	--------------------

CAPITAL IMPROVEMENT PROJECT
ZOO @ CENTRAL
Free-Flow RT Lane/Central onto Zoo

BAUGHMAN COMPANY P.A.
ENGINEERING, SURVEYING, & PLANNING
316-282-7271 • 315 ELLIS • WICHITA, KANSAS 67211