

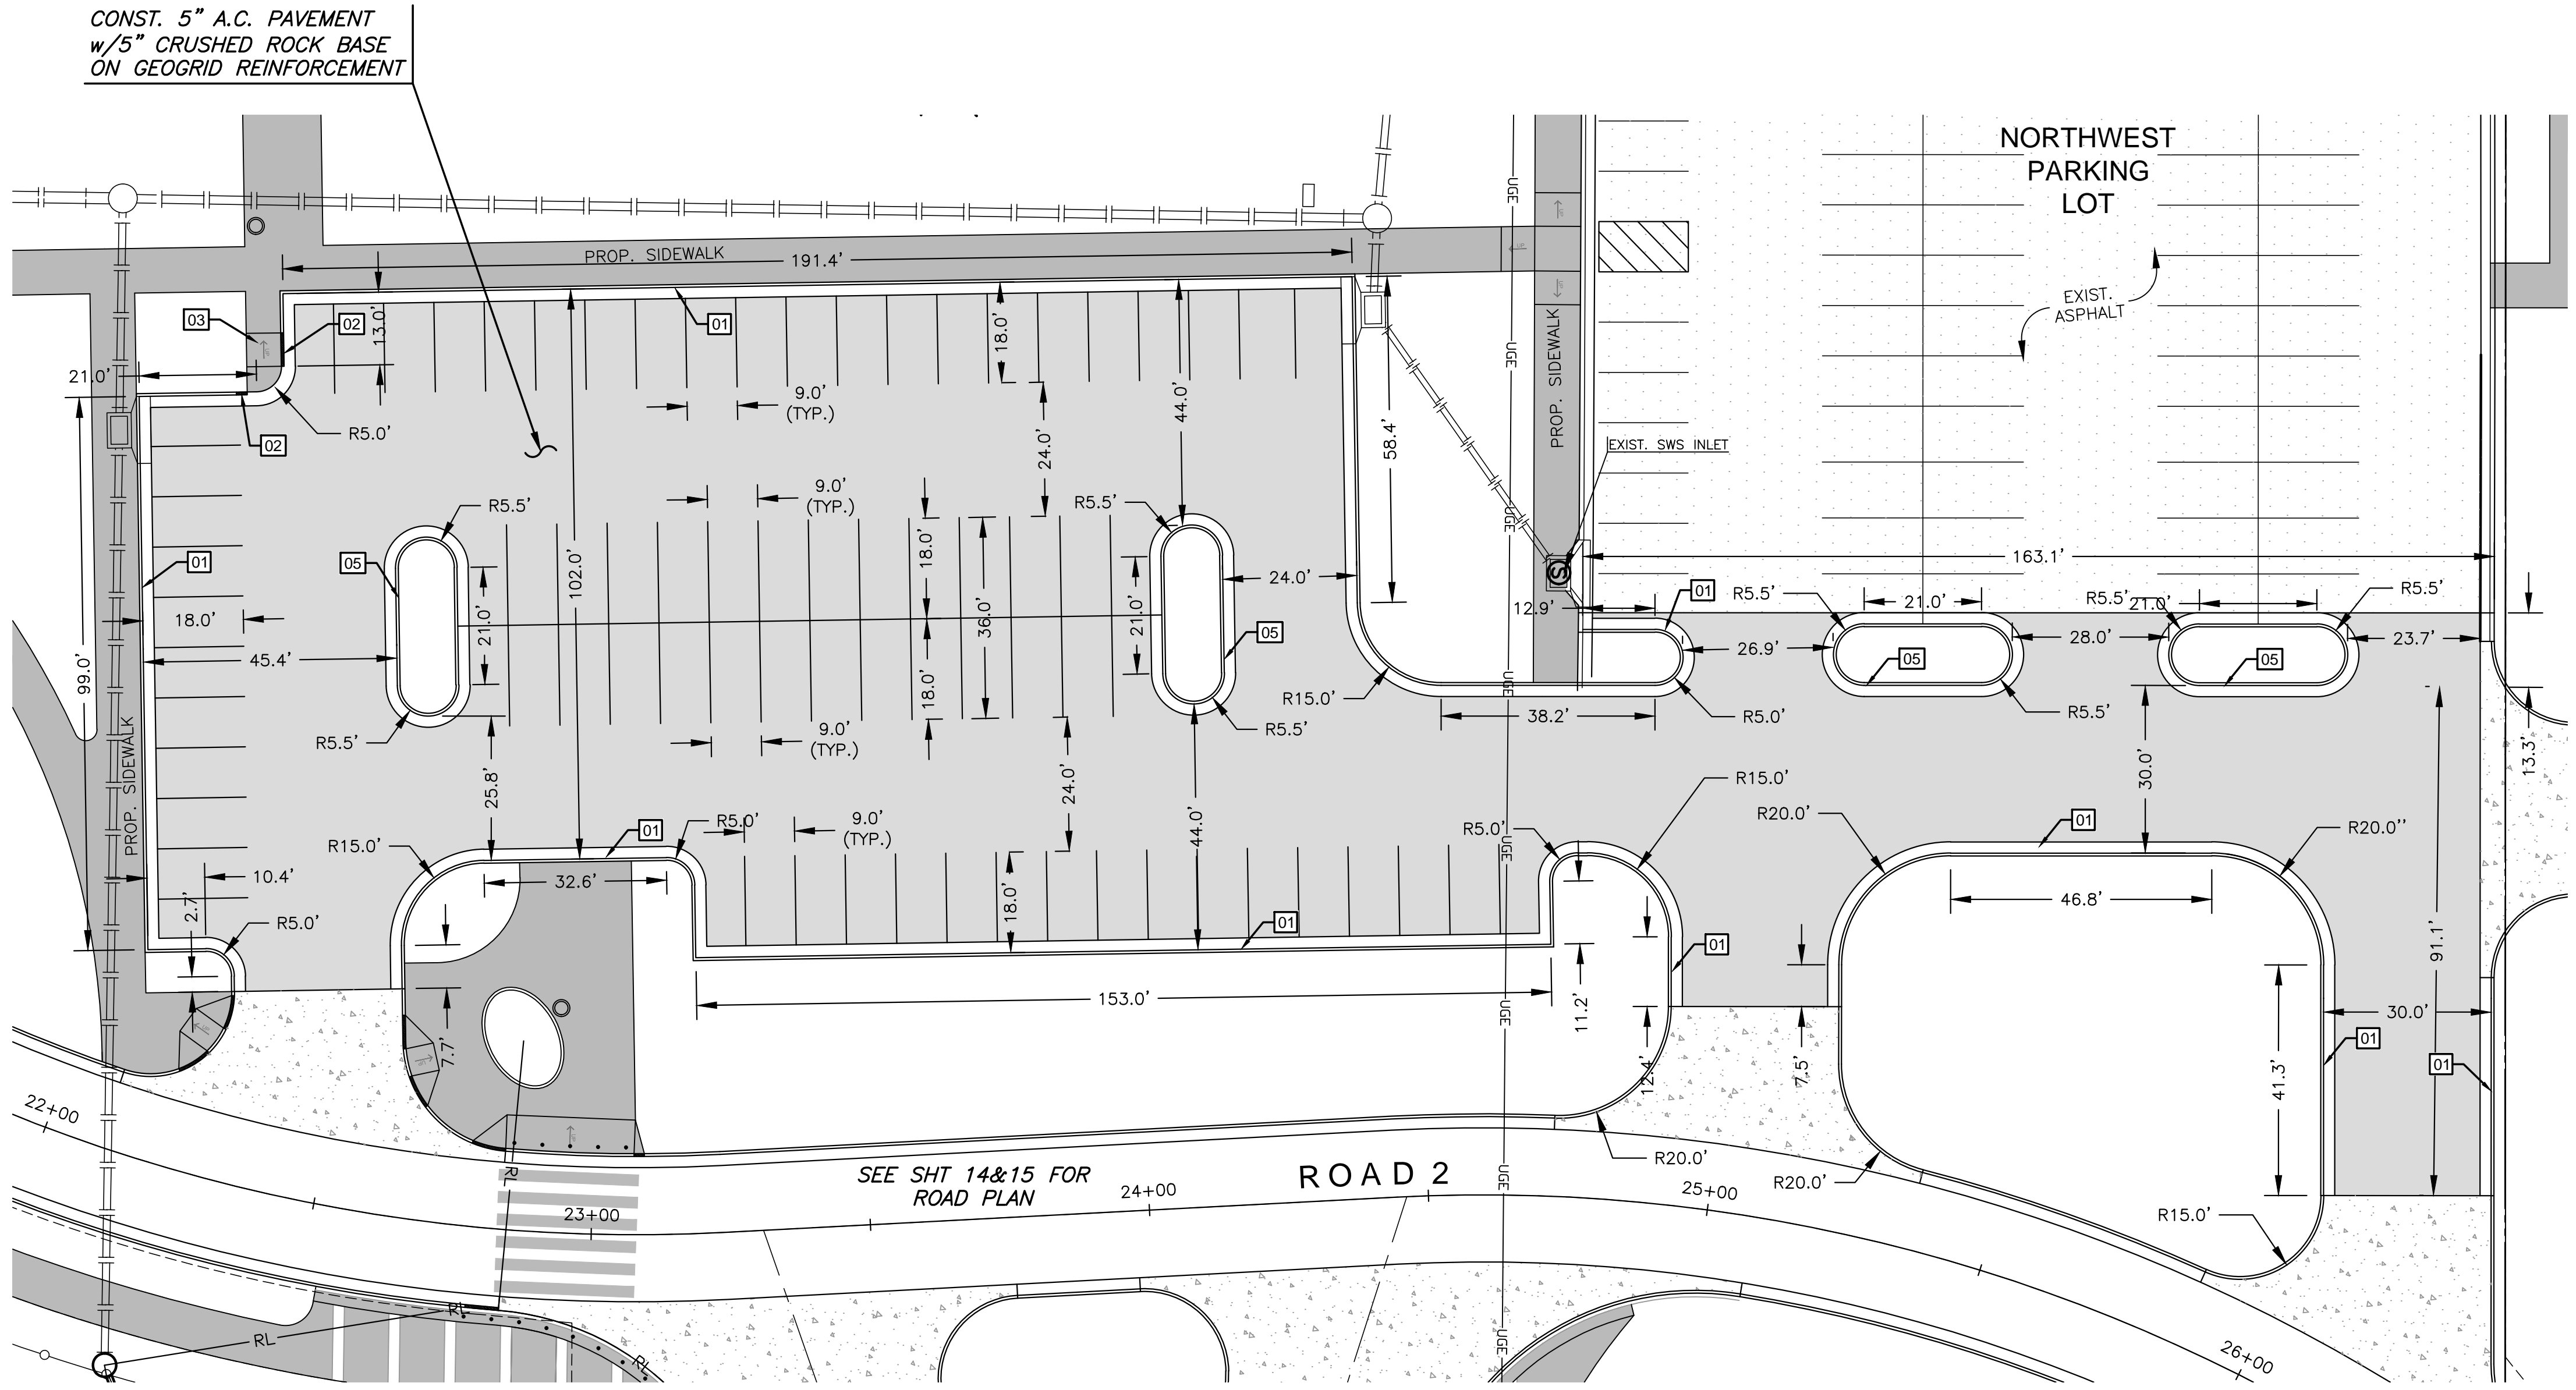


PLOTTED: Wednesday, May 02, 2018 @ 02:43PM

J:\PROJECTS\2017\1010567\_COW\_STRYKER\170567\_CAD\SH1505\_OVAL\_PAV\17567-05-5301.DWG

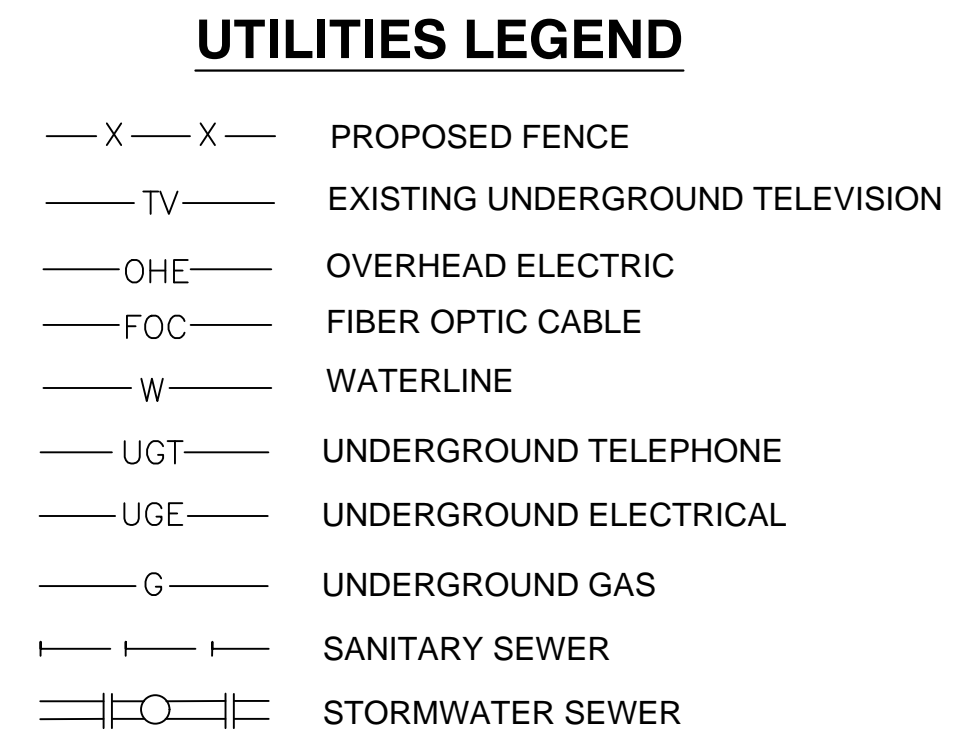


- NOTE:
- SEE PAVING DETAIL SHEETS FOR ADDITIONAL INFORMATION.
  - ALL DIMENSIONS ARE TO FACE OF CURB UNLESS OTHERWISE NOTED.

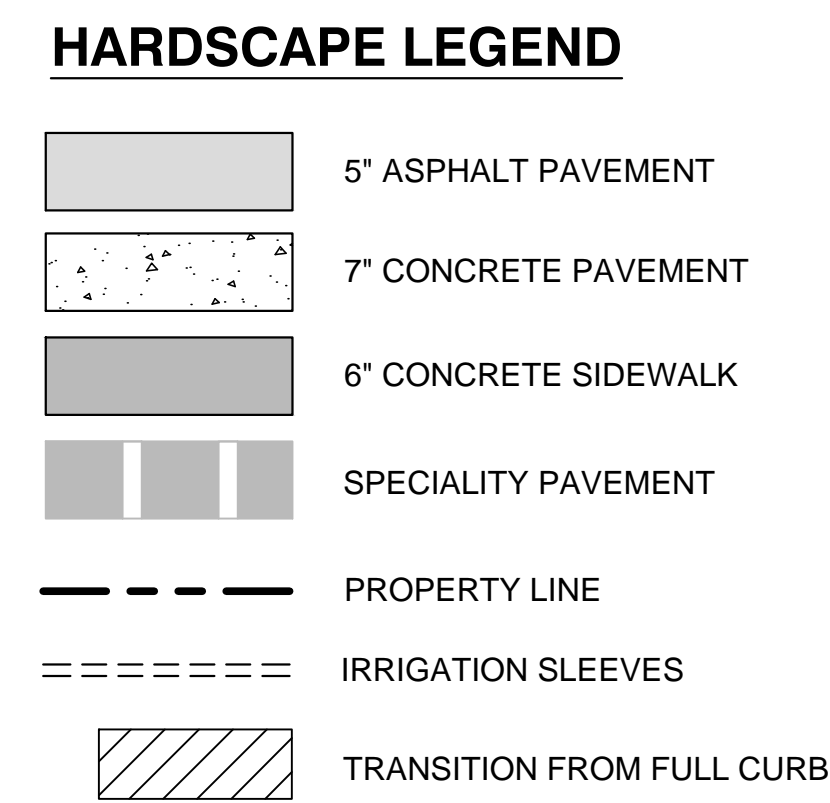

**DETAIL LEGEND**

KEY	DETAIL	DESCRIPTION	SHEET	DETAIL NO.
1	FULL CURB	6 5/8" CONCRETE CURB (FULL)	5	4
2	CURB TRANSITION	CURB TRANSITION	-	-
3	ADA SIGNAGE	HANDICAP PARKING SIGN	17	1 & 2
4	ADA RAMP	WHEEL CHAIR RAMP DETAIL	7	-
5	MEDIAN CURB	6 1/2" MEDIAN CURB	5	3

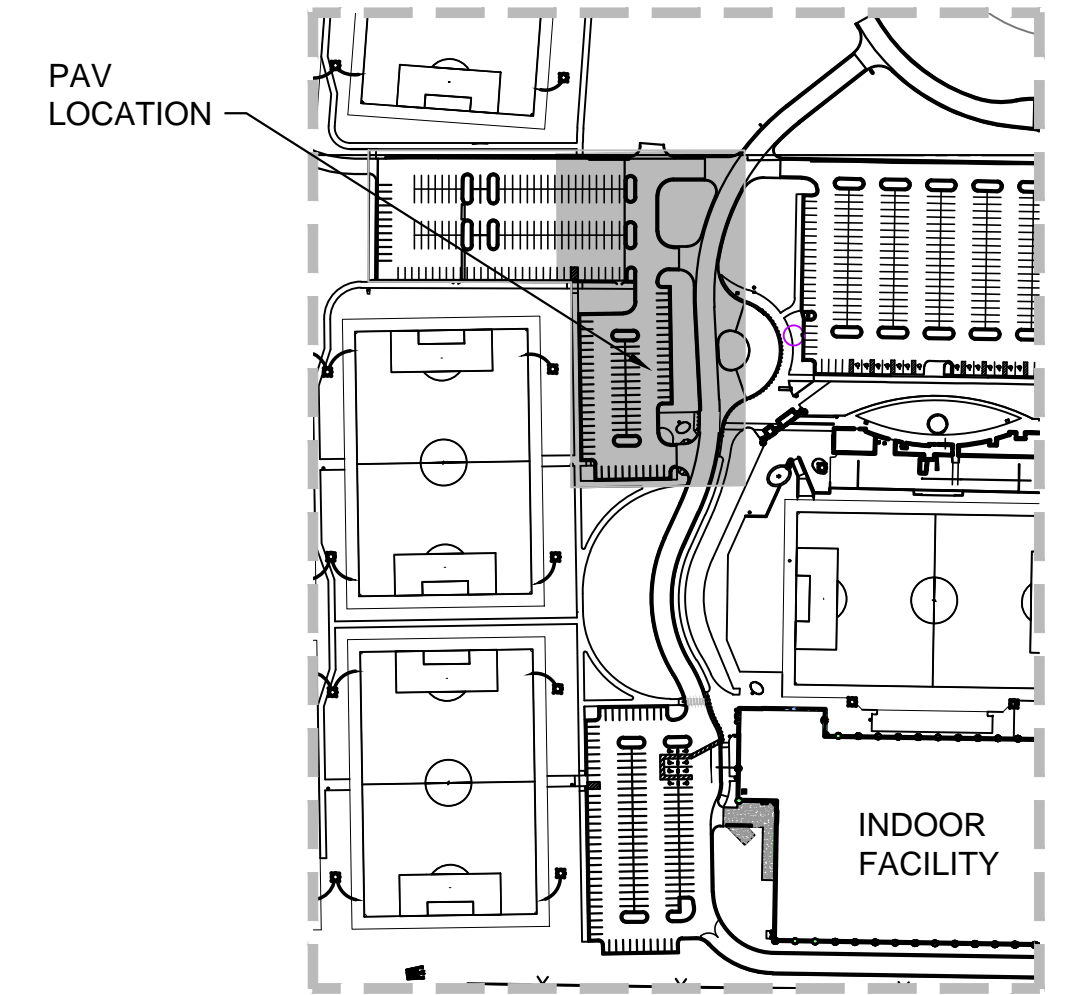

**VICINITY MAP**  
No Scale



PAVING, LANDSCAPE & UTILITIES FOR  
**STRYKER SPORTS**  
 WICHITA, KANSAS



©2018 MKEC Engineering All Rights Reserved www.mkec.com  
 These drawings and their contents, including, but not limited to, all concepts, designs, & ideas are the exclusive property of MKEC Engineering (MKEC), and may not be used or reproduced in any way without the express consent of MKEC.

**CENTER PARKING PLAN**

PROJECT NO.	1701010567	
DATE	MAY 2, 2018	
SCALE	1" = 20'	
DESIGNED	DRAWN	CHECKED
DFL	RWB	MAB
0	ISSUED FOR CONST.	05-02-18
NO.	REVISION	DATE